


TOWNSHIP 13 NORTH, RANGE 69 EAST, M.D.B.&M.

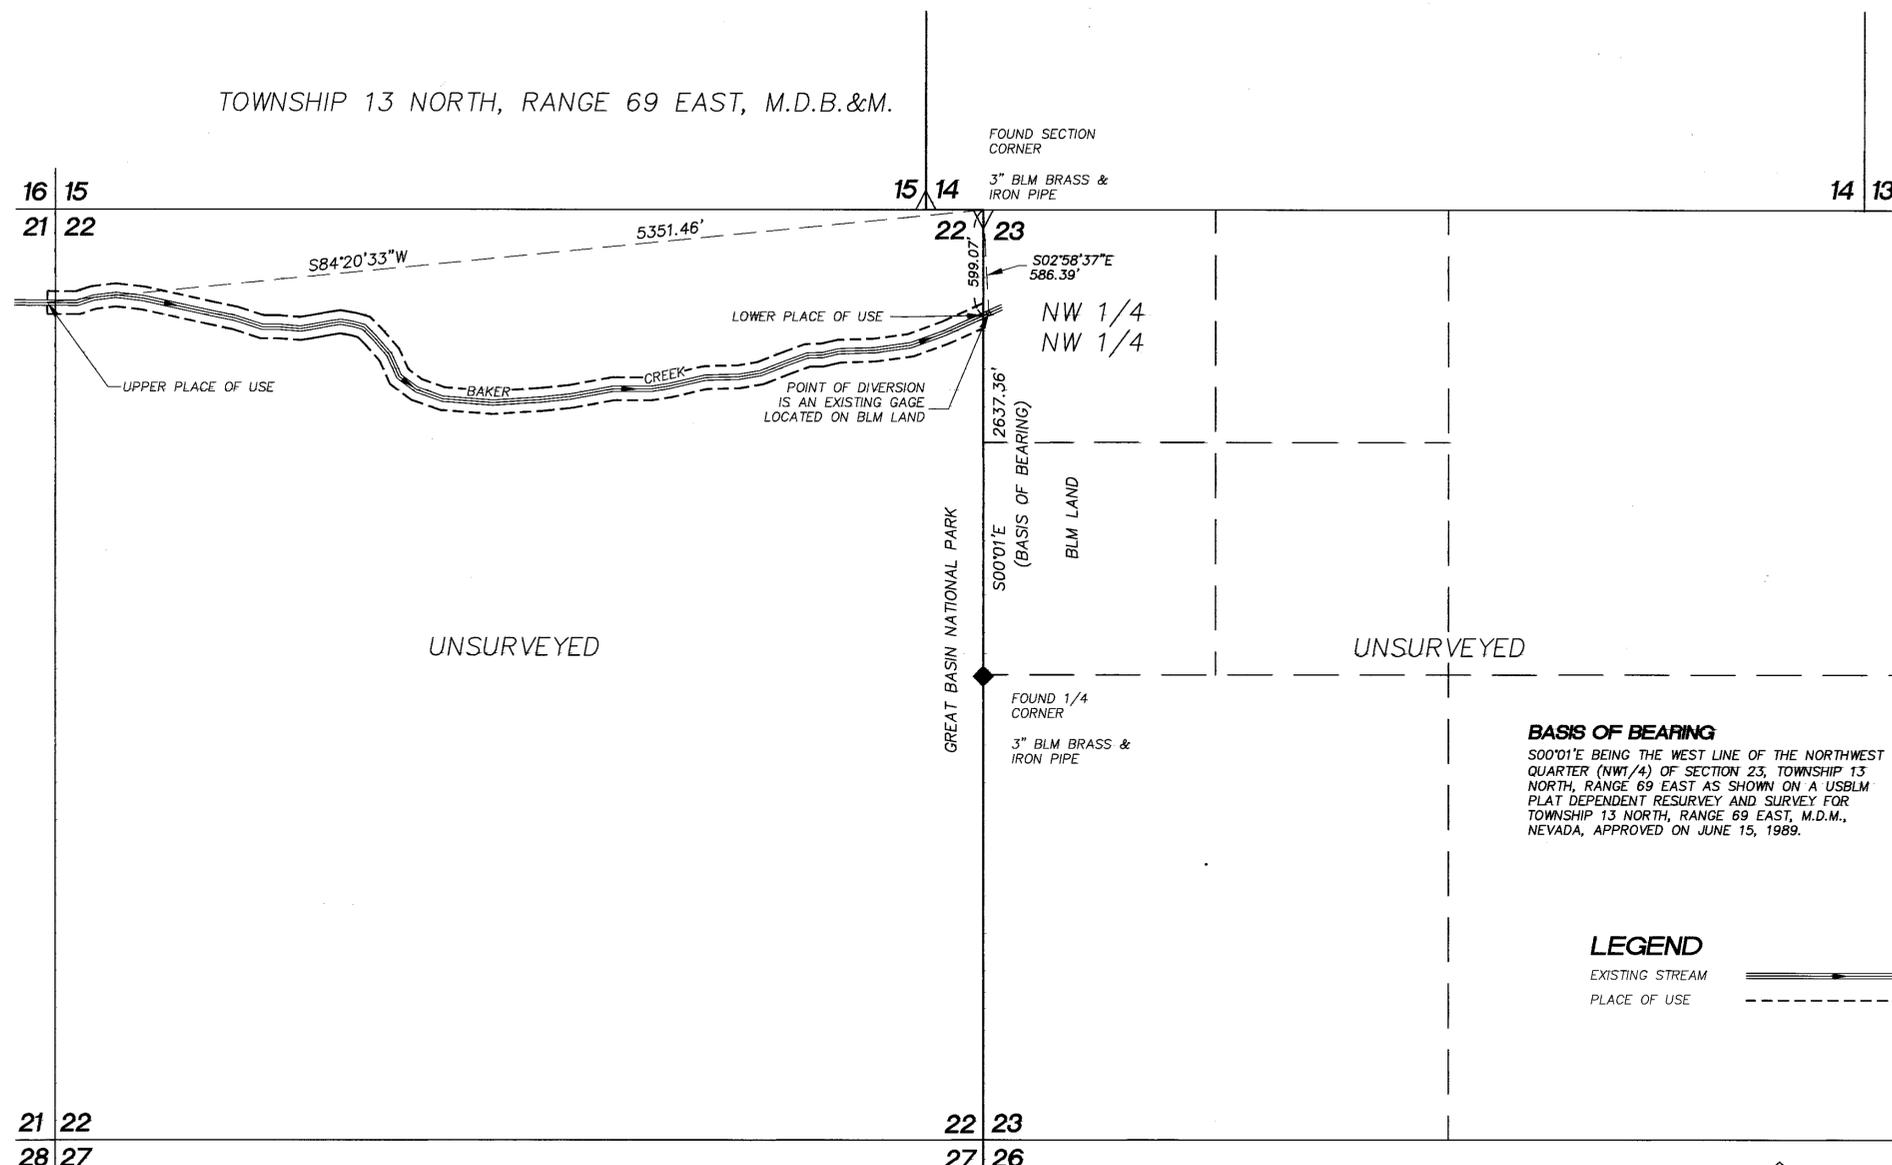

BASIS OF BEARING
 S00°01'E BEING THE WEST LINE OF THE NORTHWEST QUARTER (NW 1/4) OF SECTION 23, TOWNSHIP 13 NORTH, RANGE 69 EAST AS SHOWN ON A USBLM PLAT DEPENDENT RESURVEY AND SURVEY FOR TOWNSHIP 13 NORTH, RANGE 69 EAST, M.D.M., NEVADA, APPROVED ON JUNE 15, 1989.


LEGEND
 EXISTING STREAM
 PLACE OF USE

SURVEYOR'S CERTIFICATE

STATE OF NEVADA)
) SS
 COUNTY OF CLARK)

I, NOAH REYNOLDS, BEING FIRST DULY SWORN, DEPOSE AND SAY THAT A SITE INSPECTION HAS BEEN MADE BY ME ON JUNE 2 THROUGH JUNE 4, 2009; THAT THE LOCATION OF EACH REFERENCE MONUMENT HAS BEEN VERIFIED BY SITE INSPECTION; THAT THE POINT OF DIVERSION AND PLACE OF USE SITES HAVE BEEN INSPECTED; THAT THIS MAP, CONSISTING OF 1 SHEET, HAS BEEN CORRECTLY DRAWN TO THE DESIGNATED SCALE FROM THE SURVEYING CALCULATION NOTES PREPARED BY ME AND CORRECTLY REPRESENTS THE EXISTING LOCATION AND EXTENTS OF THE PLACE OF USE.

Noah Reynolds 08-17-09
 NOAH REYNOLDS
 STATE WATER RIGHTS SURVEYOR NO. 1240

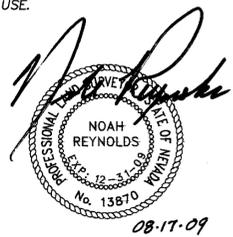

SUBSCRIBED AND SWORN TO BEFORE ME

THIS 17th DAY OF AUGUST, 2009

Teresa Joy Pastorelli

NOTARY PUBLIC IN AND FOR CLARK COUNTY, STATE OF NEVADA


MY COMMISSION EXPIRES AUGUST 30, 2011

Teresa Joy Pastorelli



NOTE

1. PLACE OF USE IS THE STREAM CHANNEL WITHIN THE BED AND BANKS OF BAKER CREEK FROM THE UPPER PLACE OF USE SHOWN HEREON DOWNSTREAM TO THE INTERSECTION WITH THE BOUNDARY OF THE GREAT BASIN NATIONAL PARK.
2. THE LOCATION OF THE STREAM WAS SCALED FROM A USGS QUAD MAP ENTITLED KIOUS SPRING, NEVADA PREPARED IN 1987.

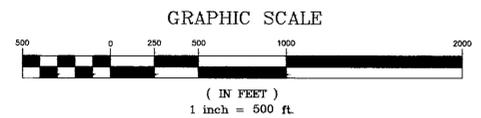

HORIZON SURVEYS
 9901 COVINGTON CROSS DRIVE, SUITE 120
 LAS VEGAS, NEVADA 89144
 PHONE (702) 228-5066
 FAX (702) 228-0877
 WWW.HORIZONSURVEYS.COM

STATE ENGINEER'S USE

8-26-09 23 700 BEARING SHOULD BE N + W

78780

FILED
 AUG 26 2009
 CLARK COUNTY, NEVADA

95-01177-93-51W-003Z

MAP TO ACCOMPANY APPLICATION TO APPROPRIATE WATER

FOR: INSTREAM FLOW
BY: USA - NATIONAL PARK SERVICE
FROM: BAKER CREEK

IN: WHITE PINE COUNTY, NEVADA