

**SOUTHWEST QUARTER (SW 1/4) SECTION 12, TOWNSHIP 21 SOUTH
RANGE 53 EAST, M.D.M., NYE COUNTY, NEVADA
TO BE REMOVED FROM IRRIGATION**

SURVEYOR'S CERTIFICATE:

STATE OF NEVADA }
COUNTY OF NYE } SS

I, DONALD E. JARAGOSKY, BEING FIRST DULY SWORN, DEPOSE AND SAY THAT SITE INSPECTIONS HAVE BEEN MADE BY ME, OR UNDER MY SUPERVISION AND DIRECTION, BETWEEN THE 13TH OF JULY 2009 THROUGH THE 14TH OF JULY 2009 THAT THE LOCATION OF EACH REFERENCE MONUMENT HAS BEEN VERIFIED BY SITE INSPECTION; THAT THE POINT OF DIVERSION AND PLACE OF USE HAS BEEN INSPECTED; THAT THIS MAP, CONSISTING OF 1 SHEET, NUMBERED 1 OF 1, HAS BEEN CORRECTLY DRAWN TO THE DESIGNATED SCALE FROM SURVEYING CALCULATION NOTES PREPARED BY ME, OR UNDER MY SUPERVISION AND DIRECTION, RELYING UPON ANALYSIS OF FILED DOCUMENTS AND MAPS, A.O.F., WITH THE DIVISION OF WATER RESOURCES IN CARSON CITY, NEVADA, THAT THIS MAP TRULY AND CORRECTLY REPRESENTS THE PROPOSED LOCATION AND EXTENTS OF THE WORK USED TO DIVERT WATER FROM AN UNDERGROUND SOURCE IN NYE COUNTY, NEVADA

BY: JACK W. SANDERS AND BETSIE V. SANDERS

FOR IRRIGATION AND DOMESTIC PURPOSES, THAT THE PROPOSED POINT OF DIVERSION, THE APPROXIMATE LOCATION AND SIZE OF THE DIVERTING CHANNEL OR OTHER CONDUIT, ALL RESERVOIRS OR BASINS, THE LOCATION AND NAMES OF ALL OTHER WORKS WHICH WILL CROSS OR CONNECT WITH THE PROPOSED WORKS, AND THE BOUNDARY OF ALL LANDS, SHOWING BY 40 ACRE SUBDIVISIONS THE AREAS PROPOSED TO BE SERVED, ARE FULLY AND CORRECTLY DESIGNATED THEREON.

Donald E. Jaragosky
DONALD E. JARAGOSKY
STATE WATER RIGHTS SURVEYOR No.1212--P.L.S. No.6444
DATE 4 AUG 09





ACKNOWLEDGMENT

STATE OF _____
COUNTY OF _____
ON THIS _____ DAY OF _____ 20____



DONALD JARAGOSKY

PERSONALLY APPEARED BEFORE ME, A NOTARY PUBLIC IN AND FOR SAID COUNTY AND STATE, AND ACKNOWLEDGED TO ME THAT HE EXECUTED THE ABOVE INSTRUMENT.

(NOTARY PUBLIC)
MY COMMISSION EXPIRES _____

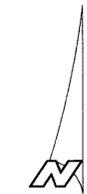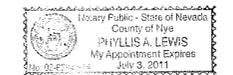

GRAPHIC SCALE

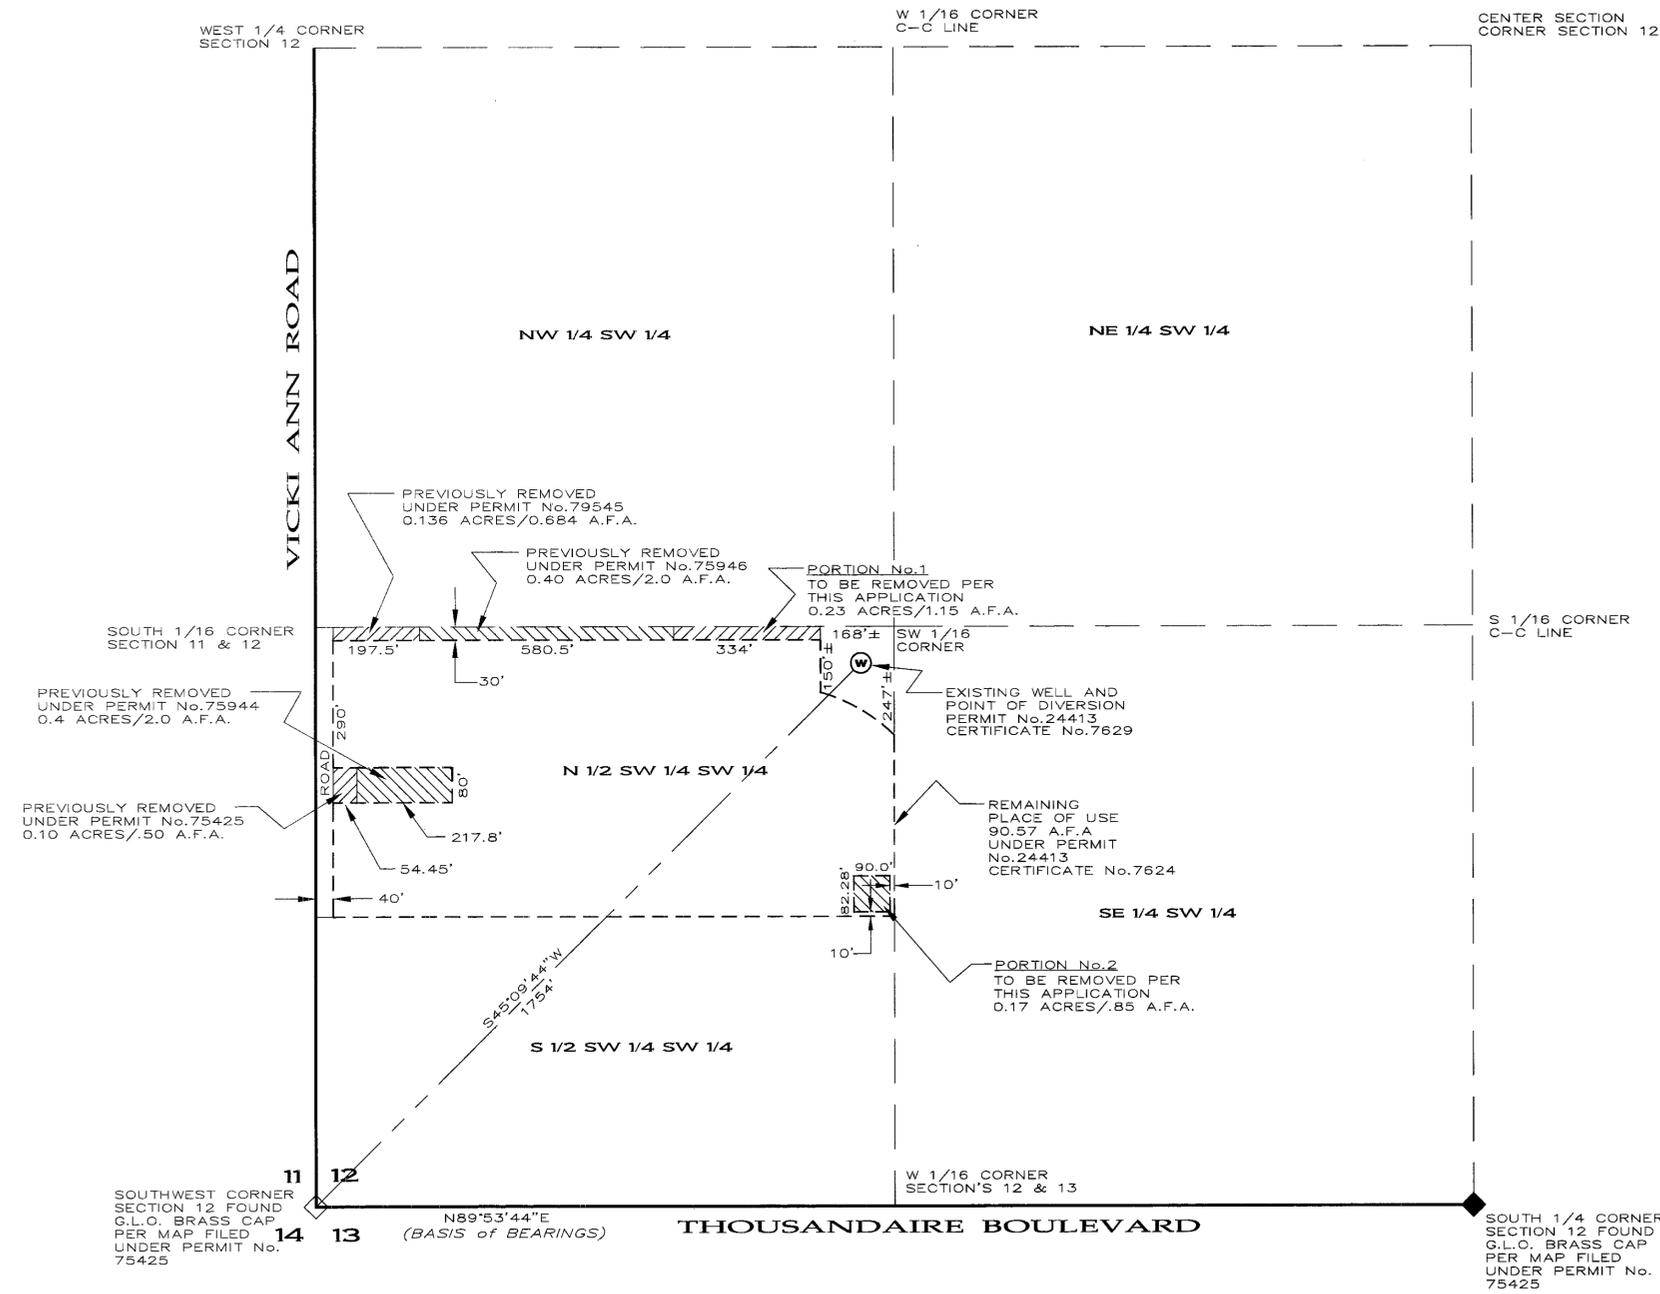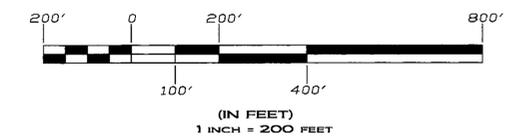

BASIS OF BEARINGS

NORTH 89°52'44" EAST BEING THE SOUTH LINE OF THE SOUTHWEST QUARTER (SW 1/4) SECTION 12 TOWNSHIP 21 SOUTH, RANGE 53 EAST, M.D.M., NYE COUNTY, NEVADA AS SHOWN ON CONESTOGA COUNTRY ESTATES, DOCUMENT No.20674 RECORDED 6 NOVEMBER 1970 IN THE OFFICE OF NYE COUNTY RECORDER, NYE COUNTY, NEVADA.

REFERENCES

1. CONESTOGA COUNTRY ESTATES, DOCUMENT No.20674 RECORDED 6 NOVEMBER 1970 PER MAP A.O.F. UNDER APPLICATION No.s 75425, 75944, 75945 AND 75946.
2. BENEFICIAL USE MAP FOR PERMIT No.24413 FILED 14 SEPTEMBER 1970 IN THE STATE ENGINEER OFFICE, DIVISION OF WATER RESOURCES, CARSON CITY, NEVADA.

STATE ENGINEER'S USE:

B.O.B N89°53'44"E; RAC 8/10/09

78839
FILED
AUG 20 2009
STATE ENGINEER'S OFFICE

MAP TO ACCOMPANY AN APPLICATION TO CHANGE THE POINT OF DIVERSION, AND PLACE OF USE OF A PORTION, AS APPROPRIATED UNDER:

PERMIT No.24413
CERTIFICATE No.7629

FOR: IRRIGATION AND DOMESTIC USE

BY: JACK W. SANDERS AND BETSIE V. SANDERS

FROM: UNDERGROUND SOURCE
IN: NYE COUNTY, NEVADA

TRIANGLE SURVEYING INC.
P.O. BOX 550 PAHRUMP, NEVADA 89041
1201 SOUTH HIGHWAY 160, SUITE 106
PAHRUMP, NEVADA 89048