
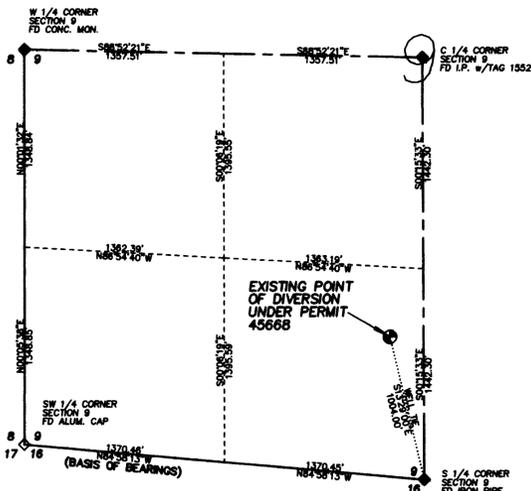



**LEGEND**

- ◇ SECTION CORNER
- ◆ QUARTER or SIXTEENTH SECTION CORNER
- ⊙ WELL
- SECTION LINE
- - - QUARTER SECTION LINE
- - - SIXTEENTH SECTION LINE
- - - PLACE OF USE
- ..... WELL TIE LINE

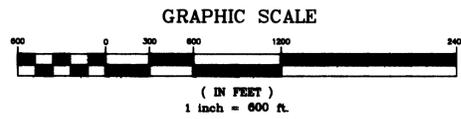

**BASIS OF BEARINGS**

THE BASIS OF BEARINGS IS N84°58'13"W, BEING THE SOUTH LINE OF THE SW 1/4, OF SECTION 9, T.19 S., R.60 E., M.D.M., AS SHOWN IN FILE 88, PAGE 30 OF RECORDED SURVEYS, OFFICIAL RECORDS, CLARK COUNTY, NEVADA.

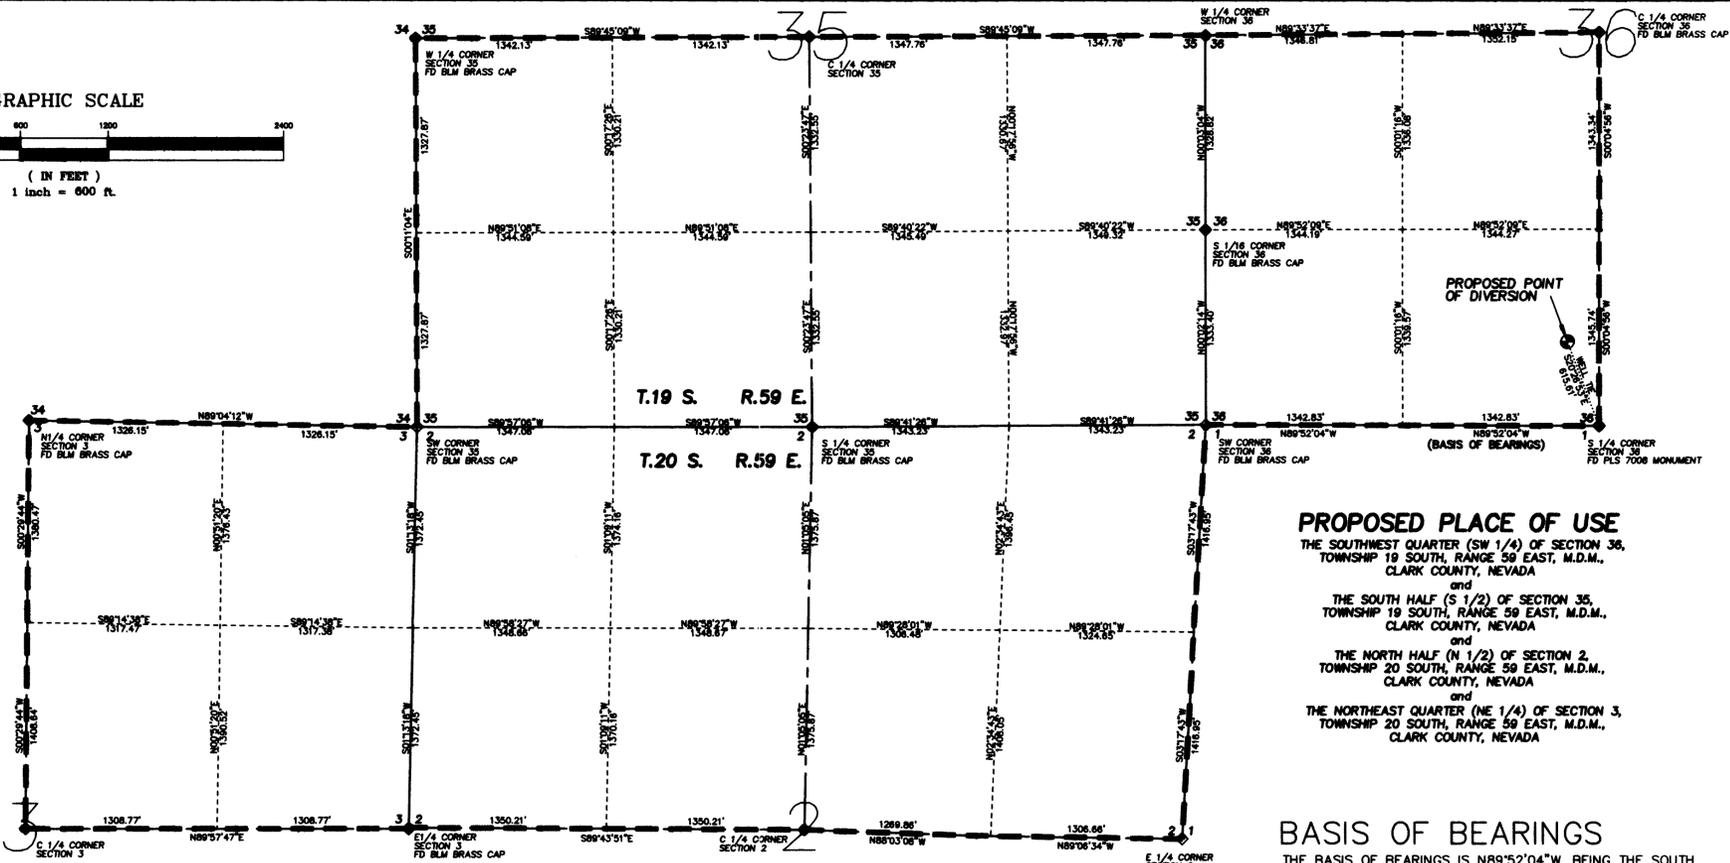


**PROPOSED AREA TO BE SERVICED= 1000.6 acres**

**PROPOSED PLACE OF USE**

THE SOUTHWEST QUARTER (SW 1/4) OF SECTION 36, TOWNSHIP 19 SOUTH, RANGE 59 EAST, M.D.M., CLARK COUNTY, NEVADA  
 and  
 THE SOUTH HALF (S 1/2) OF SECTION 35, TOWNSHIP 19 SOUTH, RANGE 59 EAST, M.D.M., CLARK COUNTY, NEVADA  
 and  
 THE NORTH HALF (N 1/2) OF SECTION 2, TOWNSHIP 20 SOUTH, RANGE 59 EAST, M.D.M., CLARK COUNTY, NEVADA  
 and  
 THE NORTHEAST QUARTER (NE 1/4) OF SECTION 3, TOWNSHIP 20 SOUTH, RANGE 59 EAST, M.D.M., CLARK COUNTY, NEVADA

**BASIS OF BEARINGS**

THE BASIS OF BEARINGS IS N89°52'04"W, BEING THE SOUTH LINE OF THE SE 1/4, SE 1/4 OF SECTION 36, T.19 S., R.59 E., M.D.M., AS SHOWN IN BLM DEPENDENT RESURVEY DATED JUNE 10, 1997, CLARK COUNTY, NEVADA.

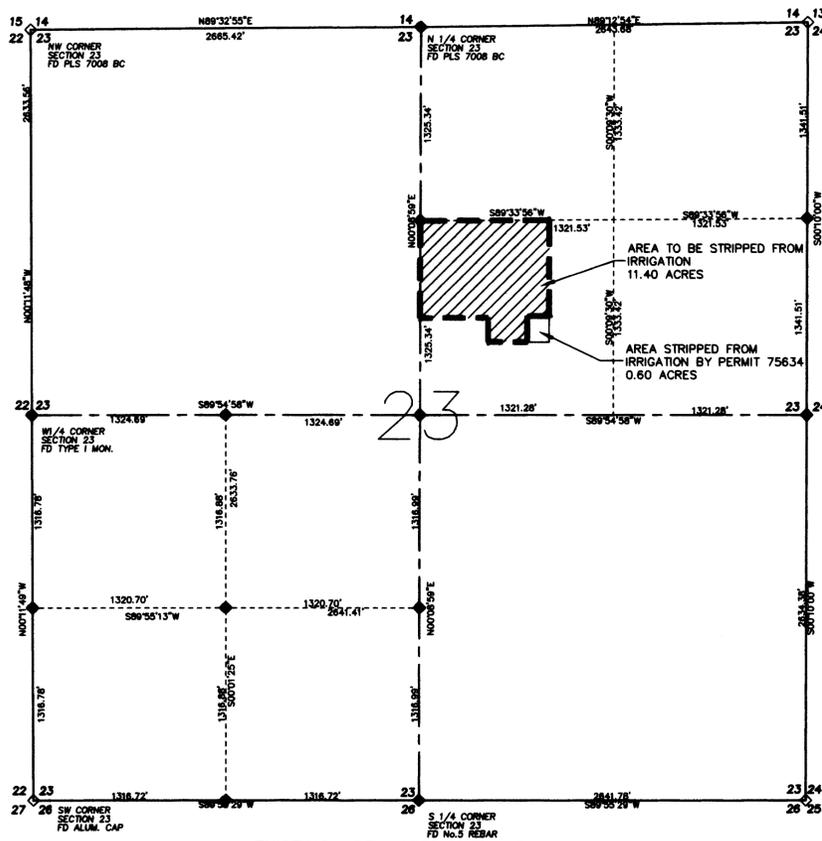

**EXISTING AREA SERVICED= 15 acres**

**EXISTING PLACE OF USE**

WITHIN THE SOUTHWEST QUARTER (SW 1/4) OF THE NORTHEAST QUARTER (NE 1/4) OF SECTION 23, TOWNSHIP 19 SOUTH, RANGE 60 EAST, M.D.M., CLARK COUNTY, NEVADA

**SURVEYOR'S CERTIFICATE**

I, GERALD L. WIRTHLIN, BEING FIRST DULY SWORN, DEPOSE AND SAY THAT THIS MAP, CONSISTING OF ONE SHEET, HAS BEEN CORRECTLY DRAWN TO THE DESIGNATED SCALE FROM FIELD NOTES OF A SURVEY MADE UNDER MY SUPERVISION AND DIRECTION, ON THE DATE OF JULY 25, 2009, THAT IT TRULY AND CORRECTLY REPRESENTS THE PROPOSED LOCATION AND EXTENT OF THE WORKS USED TO DIVERT WATER FROM AN UNDERGROUND SOURCE IN THE LAS VEGAS ARTESIAN BASIN BY RLM NEVADA VENTURES, LLC FOR COMMERCIAL PURPOSES UNDER PERMIT No. 45668, AND IS CORRECTLY SHOWN HEREON, THAT THE EXISTING PLACE OF USE UNDER PERMIT No. 45668, AND THE POINT OF DIVERSION AND PLACE OF USE APPLIED FOR UNDER THIS APPLICATION AND PERMIT No. 45668 ARE TO BE USED IN ACCORDANCE WITH THE WATER APPROPRIATED UNDER APPLICATION AND PERMIT No. 45668 ARE TO BE USED IN ACCURATELY OUTLINED HEREON AND SAID LANDS ARE OWNED OR CONTROLLED BY THE APPLICANT.

GERALD L. WIRTHLIN  
 NEVADA WATER RIGHT SURVEYOR  
 NEVADA CERTIFICATE No. 1199




SUBSCRIBED AND SWORN TO ME THIS 16<sup>th</sup> of November, 2009

Sandra Bandle

NOTARY PUBLIC IN AND FOR SAID COUNTY AND STATE

MY COMMISSION EXPIRES: March 14, 2011

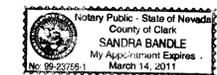

78888 CERTIFICATE NO. 19777 ISSUED 7-29-2015

**STATE ENGINEER'S USE**  
 ALSO CHANGING MANNER OF USE; IRR → MIN  
 RAC 11.18.09  
 Surveyor's Certificate should read for Mining use.  
 DT/11-19-09

FILED  
 NOV 17 2009  
 STATE ENGINEER'S OFFICE

**MAP TO ACCOMPANY AN APPLICATION TO CHANGE THE POINT OF DIVERSION AND PLACE OF USE OF THE WATERS APPROPRIATED UNDER PERMIT NUMBER 45668, CERTIFICATE NUMBER 15516**

FOR: MINING USE  
 BY: RLM NEVADA VENTURES, LLC  
 FROM: AN UNDERGROUND SOURCE  
 IN: CLARK COUNTY, NEVADA