
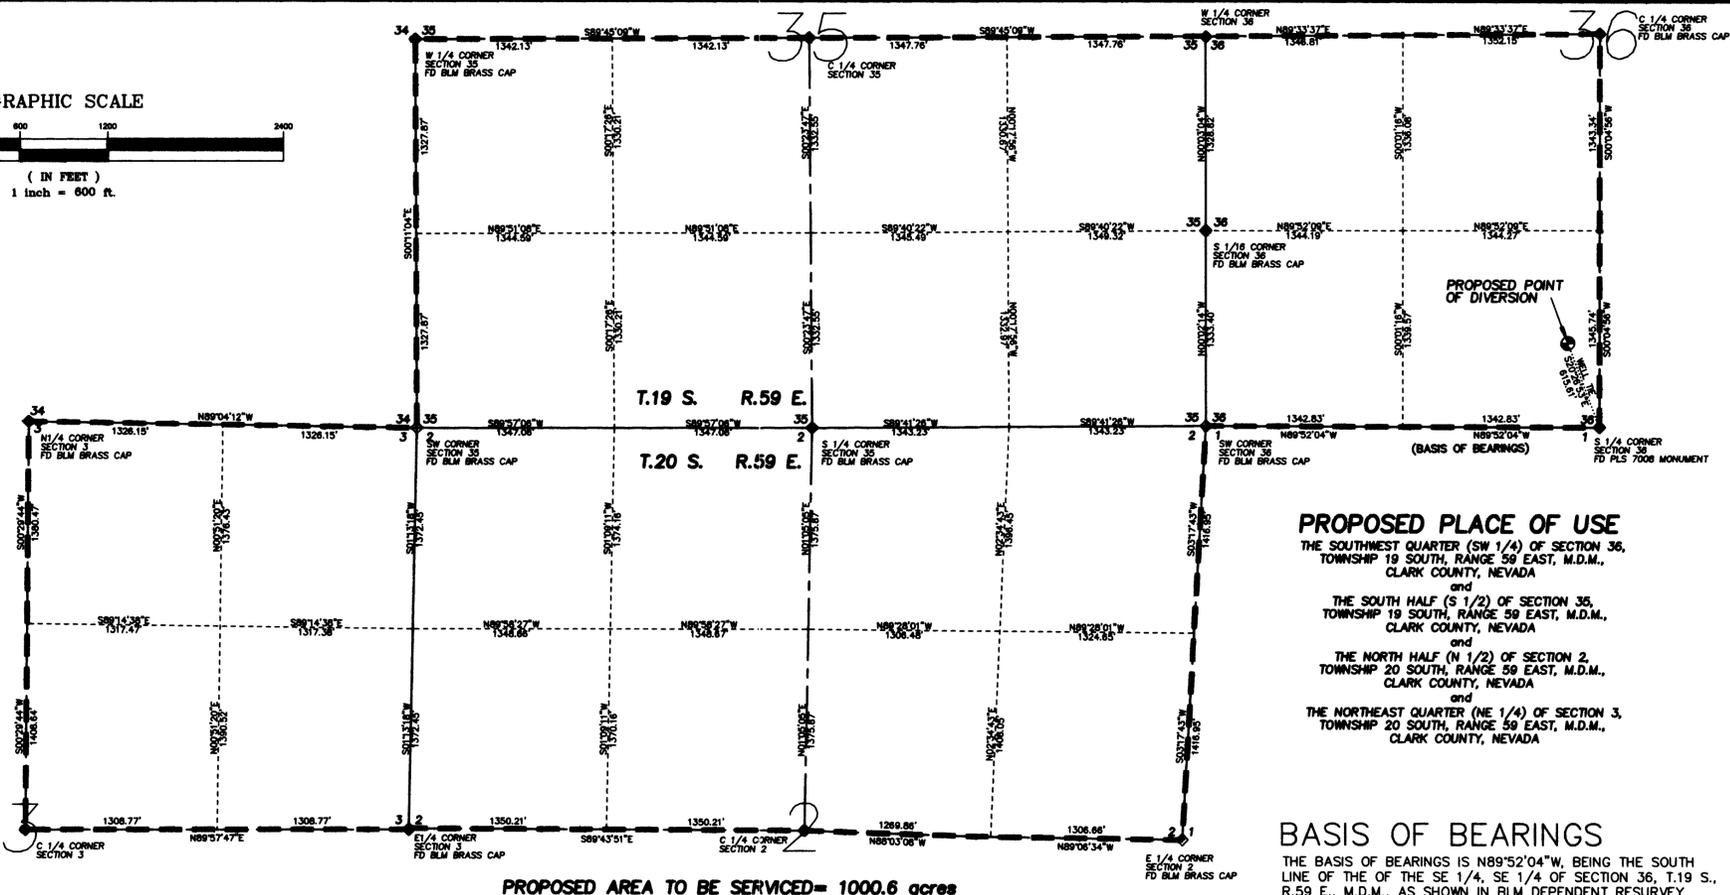
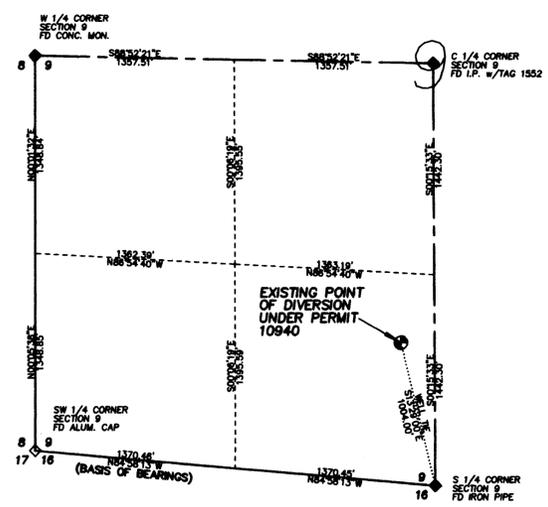


LEGEND

- ◇ SECTION CORNER
- ◆ QUARTER or SIXTEENTH SECTION CORNER
- ⊙ WELL
- SECTION LINE
- - - QUARTER SECTION LINE
- - - SIXTEENTH SECTION LINE
- - - PLACE OF USE
- WELL TIE LINE

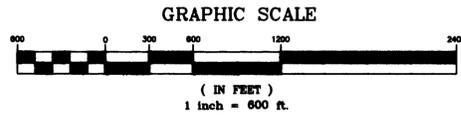


PROPOSED PLACE OF USE

THE SOUTHWEST QUARTER (SW 1/4) OF SECTION 36, TOWNSHIP 19 SOUTH, RANGE 59 EAST, M.D.M., CLARK COUNTY, NEVADA
 and
 THE SOUTH HALF (S 1/2) OF SECTION 35, TOWNSHIP 19 SOUTH, RANGE 59 EAST, M.D.M., CLARK COUNTY, NEVADA
 and
 THE NORTH HALF (N 1/2) OF SECTION 2, TOWNSHIP 20 SOUTH, RANGE 59 EAST, M.D.M., CLARK COUNTY, NEVADA
 and
 THE NORTHEAST QUARTER (NE 1/4) OF SECTION 3, TOWNSHIP 20 SOUTH, RANGE 59 EAST, M.D.M., CLARK COUNTY, NEVADA

BASIS OF BEARINGS

THE BASIS OF BEARINGS IS N89°52'04"W, BEING THE SOUTH LINE OF THE SE 1/4, OF SECTION 36, T.19 S., R.59 E., M.D.M., AS SHOWN IN BLM DEPENDENT RESURVEY DATED JUNE 10, 1997, CLARK COUNTY, NEVADA.

PROPOSED AREA TO BE SERVICED= 1000.6 acres

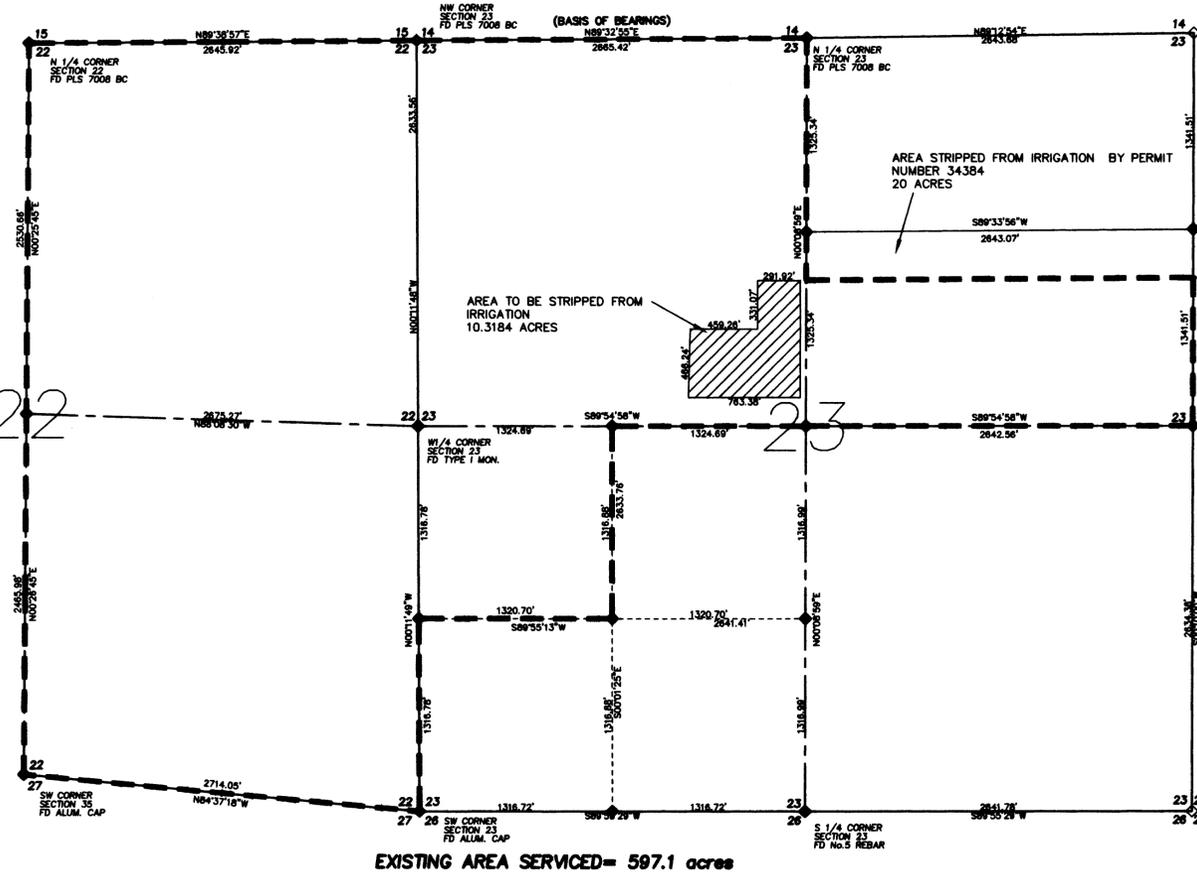

EXISTING PLACE OF USE

THE EAST HALF (E 1/2) OF SECTION 22, TOWNSHIP 19 SOUTH, RANGE 60 EAST, M.D.M., CLARK COUNTY, NEVADA
 and
 THE SOUTH HALF (S 1/2) OF THE NORTHEAST QUARTER (NE 1/4) OF SECTION 23, TOWNSHIP 19 SOUTH, RANGE 60 EAST, M.D.M., CLARK COUNTY, NEVADA
 and
 THE NORTHWEST QUARTER (NW 1/4) OF THE SOUTHWEST QUARTER (SW 1/4) OF SECTION 23, TOWNSHIP 19 SOUTH, RANGE 60 EAST, M.D.M., CLARK COUNTY, NEVADA
 and
 THE NORTHWEST QUARTER (NW 1/4) OF SECTION 23, TOWNSHIP 19 SOUTH, RANGE 60 EAST, M.D.M., CLARK COUNTY, NEVADA

BASIS OF BEARINGS

THE BASIS OF BEARINGS IS N89°32'55"W, BEING THE NORTH LINE OF THE NW 1/4, OF SECTION 23, T.19 S., R.60 E., M.D.M., AS SHOWN IN FILE 22, PAGE 69 OF RECORDED SURVEYS, OFFICIAL RECORDS, CLARK COUNTY, NEVADA.

EXISTING AREA SERVICED= 597.1 acres

SURVEYOR'S CERTIFICATE

I, GERALD L. WIRTHLIN, BEING FIRST DULY SWORN, DEPOSE AND SAY THAT THIS MAP, CONSISTING OF ONE SHEET, HAS BEEN CORRECTLY DRAWN TO THE DESIGNATED SCALE FROM FIELD NOTES OF A SURVEY MADE UNDER MY SUPERVISION AND DIRECTION, ON THE DATE OF JULY 25, 2009, THAT IT TRULY AND CORRECTLY REPRESENTS THE PROPOSED LOCATION AND EXTENT OF THE WORKS USED TO DIVERT WATER FROM AN UNDERGROUND SOURCE IN THE LAS VEGAS ARTESIAN BASIN BY LAS VEGAS PAVING CORP. FOR COMMERCIAL PURPOSES UNDER PERMIT No. 11024, AND IS CORRECTLY SHOWN HEREON, THAT THE EXISTING PLACE OF USE UNDER PERMIT No. 11024, AND THE POINT OF DIVERSION AND PLACE OF USE APPLIED FOR UNDER THIS APPLICATION AND PERMIT No. 11024 ARE CORRECTLY DESIGNATED HEREON, AND THAT THE LANDS UPON WHICH THE WATER APPROPRIATED UNDER APPLICATION AND PERMIT No. 11024 ARE TO BE USED IS ACCURATELY OUTLINED HEREON AND SAID LANDS ARE OWNED OR CONTROLLED BY THE APPLICANT.

GERALD L. WIRTHLIN
 NEVADA WATER RIGHT SURVEYOR
 NEVADA CERTIFICATE No. 1199




SUBSCRIBED AND SWORN TO ME THIS 16th of November, 2009

Sandra Bandle

NOTARY PUBLIC IN AND FOR SAID COUNTY AND STATE

MY COMMISSION EXPIRES: March 14, 2011

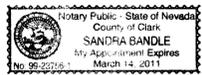

78889 CERTIFICATE NO. 19778 ISSUED 7-29-2005

GERALD "CROCKETT" WIRTHLIN
 PLS #7008

STATE ENGINEER'S USE

ALSO CHANGING MANNER OF USE; IRR → MM
 11.18.09
 Surveyor's Certificate should read for Mining use and change of Permit 10940, NOT 11024
 RLM NEVADA VENTURES, LLC AND LAS VEGAS PAVING CORPORATION HAVE A COMMON OWNERSHIP INTEREST. SEE AFFIDAVIT OF IDENTITY AND OWNERSHIP IN FILE 78889 7/16/09



MAP TO ACCOMPANY AN APPLICATION TO CHANGE THE POINT OF DIVERSION AND PLACE OF USE OF THE WATERS APPROPRIATED UNDER PERMIT NUMBER 10940, CERTIFICATE NUMBER 4402

FOR: MINING USE
 BY: RLM NEVADA VENTURES, L.L.C.
 FROM: AN UNDERGROUND SOURCE
 IN: CLARK COUNTY, NEVADA