

CALIFORNIA


NEVADA

FOUND 1942 GENERAL LAND OFFICE BRASS CAP WEST 1/16 CORNER.

SECTION 20, T.21N., R.18E., M.D.B.&M.

STATE OF NEVADA }
COUNTY OF WASHOE } SS


I, RANDAL L. BRIGGS, BEING FIRST DULY SWORN, DEPOSE AND SAY THAT SITE INSPECTIONS HAVE BEEN MADE BY ME, OR UNDER MY SUPERVISION AND DIRECTION, ON OR BEFORE SEPT. 05, 2010; THAT THE LOCATION OF EACH REFERENCE MONUMENT HAS BEEN VERIFIED BY SITE INSPECTION; THAT THE PLACE OF USE SITES HAVE BEEN INSPECTED; THAT THIS MAP, CONSISTING OF 1 SHEET, HAS BEEN CORRECTLY DRAWN TO THE DESIGNATED SCALE FROM SURVEYING CALCULATION NOTES PREPARED BY ME, OR UNDER MY SUPERVISION AND DIRECTION, RELYING UPON ANALYSIS OF RECORDED SURVEY MAPS AND OTHER RECORDED SURVEYING DOCUMENTS ON FILE IN THE OFFICE OF THE STATE ENGINEER, AND THE WASHOE COUNTY RECORDER'S OFFICE; THAT THIS MAP TRULY AND CORRECTLY REPRESENTS THE PROPOSED LOCATION AND EXTENT OF WORKS USED TO DIVERT WATER FROM UNDERGROUND SOURCES, IN WASHOE COUNTY, FOR ENVIRONMENTAL USE PURPOSES, THAT THE PROPOSED POINTS OF DIVERSION, THE APPROXIMATE LOCATION AND SIZE OF THE DIVERTING CHANNEL, ALL RESERVOIRS AND BASINS, THE LOCATIONS AND NAMES OF ALL OTHER WORKS, AND THE BOUNDARY OF ALL LANDS, SHOWING BY 40 ACRE SUBDIVISION THE AREAS TO BE PLACED TO BENEFICIAL USE ARE FULLY AND CORRECTLY DESIGNATED THEREON.

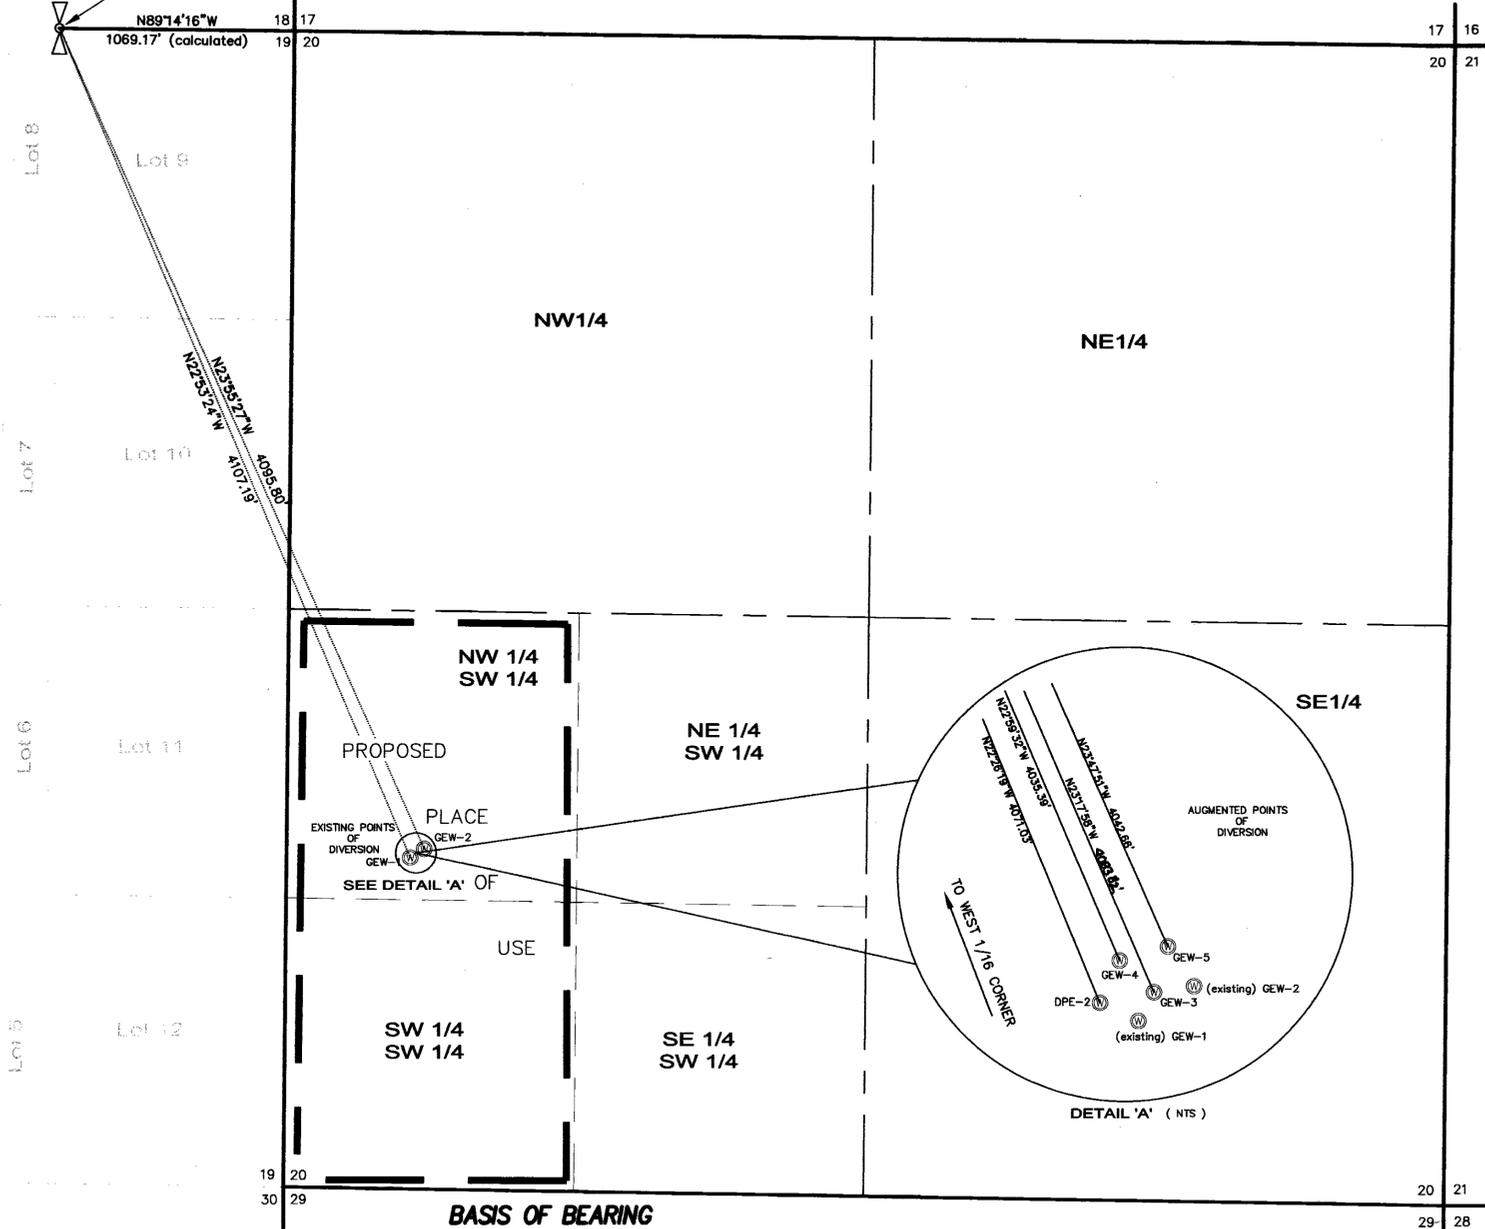

Randal L. Briggs
RANDAL L. BRIGGS, SWRS # 878
PROFESSIONAL LAND SURVEYOR STATE OF NEVADA
No. 7998
Exp. 12-31-10
9/08/10

SUBSCRIBED AND SWORN TO BEFORE ME
THIS 8 DAY OF September, 2010.
Antoinette K. Morrison
NOTARY PUBLIC IN AND FOR Washoe COUNTY, Nevada
MY COMMISSION EXPIRES February 8, 2012.

ANTOINETTE K. MORRISON
Notary Public - State of Nevada
My Commission Expires February 8, 2012
No. 04-88271-2

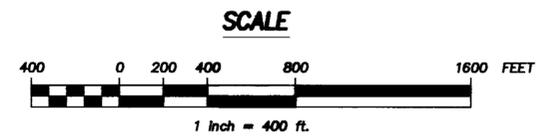

BASIS OF BEARING
THE BASIS OF BEARINGS FOR THIS SURVEY IS
NAD 83/94 STATE PLANE COORDINATES NEVADA WEST ZONE
AS DETERMINED BY RTK INFILL AND APPLYING AN OPUS SOLUTION.
(THREE METER ACCURACY)

LEGEND
X 1/16 SECTION CORNER
— SECTION LINE
- - - 1/4 SECTION LINE
- - - - 1/16 SECTION LINE

PROFESSIONAL LAND SURVEY CONSULTANTS
RLB
1728 Autumn Glen Street, Fernley, Nevada 89408
Ph. (775) 835-6775 / (775) 690-2986

STATE ENGINEER'S USE
9-13-2010 THIS AUGMENTATION MAP FOR FOUR (4) ADDITIONAL WELL SITES SUPERSEDES THE MAP FILED OCT. 19, 2009 FOR THE TWO (2) ORIGINAL WELL SITES UNDER 78896 E
J. Clark
FILED
SEP 13 2010
WASHOE COUNTY

September 05, 2010 Sheet 1 of 1
AUGMENTATION MAP TO ACCOMPANY
PERMIT 78896 TO APPROPRIATE WATER FROM AN UNDERGROUND SOURCE FOR ENVIRONMENTAL PURPOSES
BY
PARAMPREET INVESTMENTS LLC, C/O MCGINLEY AND ASSOCIATES
A PORTION OF THE NW 1/4 OF THE SW 1/4
SECTION 20, T. 21 N., R. 18 E., M.D.M.
WASHOE COUNTY NEVADA
DATE: SEPTEMBER 5, 2010
Mcginley038\survey\Chucks Water Rights.dwg

78896 E