


T.36N., R.34E. M.D.B.&M.

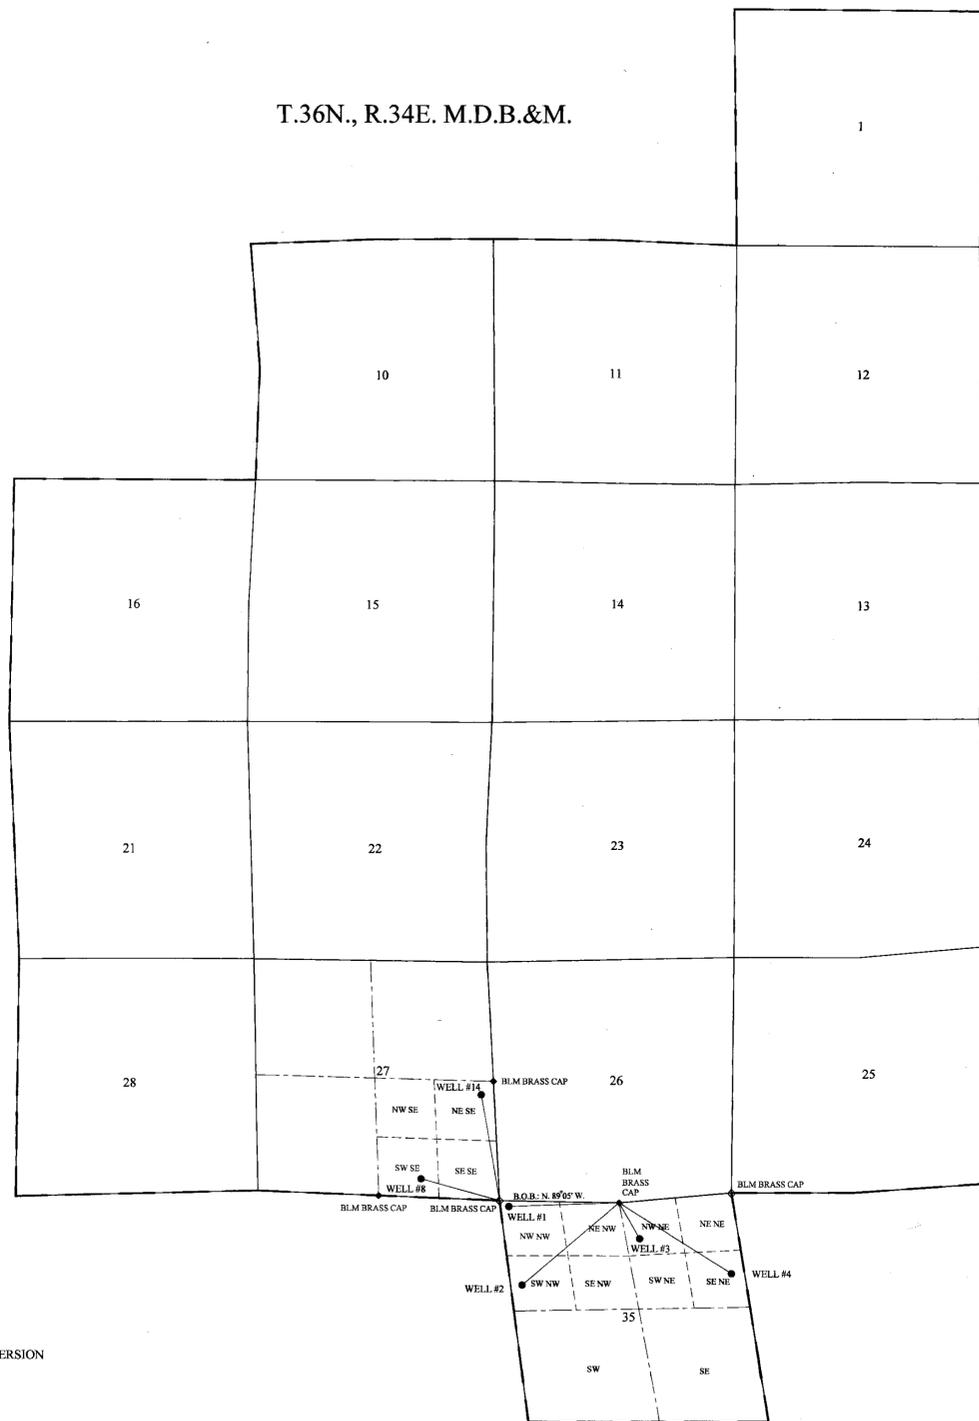

• EXISTING & PROPOSED POINTS OF DIVERSION

— PROPOSED PLACE OF USE

STATE OF NEVADA }
 COUNTY OF WASHOE } SS

I, CHRIS C. MAHANNAH, P.E., BEING FIRST DULY SWORN, DEPOSE AND SAY THAT THIS APPLICATION MAP CONSISTING OF ONE SHEET WAS PREPARED UNDER MY DIRECTION FROM A SURVEY CONDUCTED ON AUGUST 14, 2009 & HAS BEEN CORRECTLY DRAWN TO THE DESIGNATED SCALE FROM SURVEYING CALCULATION NOTES PREPARED BY ME, OR UNDER MY SUPERVISION AND DIRECTION RELYING UPON ANALYSIS OF USDOI BLM SURVEY MAPS AND OTHER RECORDED SURVEYING DOCUMENTS IN THE OFFICE OF THE STATE ENGINEER; THAT IT TRULY AND CORRECTLY REPRESENTS: THE EXISTING & PROPOSED POINTS OF DIVERSION & PLACE OF USE FROM AN UNDERGROUND SOURCE IN HUMBOLDT COUNTY, NGP BLUE MOUNTAIN I, LLC & NEVADA LAND & RESOURCE CO., LLC FOR INDUSTRIAL PURPOSES.



CHRIS C. MAHANNAH #976

9/24/2009


DATE

SUBSCRIBED AND SWORN TO BE BEFORE ME THIS 24th DAY OF SEPTEMBER 2009, NOTARY PUBLIC IN AND FOR WASHOE COUNTY, NEVADA.

MY COMMISSION EXPIRES: 4-14-13



Susan Cox
 NOTARY PUBLIC

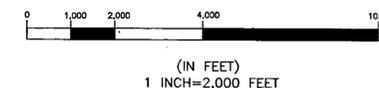

EXISTING & PROPOSED POINTS OF DIVERSION BEARING & DISTANCE TABLE


WELL NAME	BEARING	DISTANCE
WELL #1	N. 87° 01' 36" E.	2,485.10'
WELL #2	N. 48° 44' 58" E.	2,881.78'
WELL #3	N. 31° 07' 33" W.	931.20'
WELL #4	N. 58° 53' 44" W.	2,988.96'
WELL # 14	S. 09° 55' 22" E.	2,415.46'
WELL # 8	S. 74° 34' 20" E.	1,833.08'

BASIS OF BEARING: North line of the NW 1/4 of Section 35, T.36N., R.34E. M.D.B.&M. which bears N. 89°05' W. per USDOL, BLM Township Resurvey dated July 26, 1977

MAHANNAH & ASSOCIATES, LLC
 P.O. BOX 2494
 RENO, NV 89505
 (775) 323-1804
 chris@gbis.com

STATE ENGINEER'S USE

78915, 78916, 78917, 78918
 78922, 78923

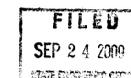

2009 SEP 24 PM 3:13

MAP TO ACCOMPANY APPLICATION TO CHANGE THE POINTS OF DIVERSION OF PERMITS: 77055 & 77402 - 77406 FOR INDUSTRIAL USE

BY: NGP BLUE MOUNTAIN I, LLC
 NEVADA LAND & RESOURCE CO., LLC

FROM: AN UNDERGROUND SOURCE

IN: HUMBOLDT COUNTY, NV

78923 78922 78918 78917 78916 78915