

STATE OF NEVADA }
COUNTY OF LYON } SS

I, Rick P. Christian, being first duly sworn, do depose and say that this map has been correctly drawn to the designated scale from field notes of a survey made under my direction and/or supervision on or before September 15, 2009, that it truly and correctly represents the proposed point of diversion, place and manner of use of a portion of water heretofore appropriated under Permit No. 66422 for commercial and domestic purposes by Donald R. and Simmie D. Travis from an underground source in Churchill County, Nevada.



Rick P. Christian
Water right surveyor no. 993

Denson Surveying
a professional corporation
SURVEYING & MAPPING
Vernon, Nevada
(775) 463-3611

Subscribed and sworn to before me this 17 day
of September 2009.





Stephanie L. Jackson
NOTARY PUBLIC

BASIS OF BEARINGS

THE BEARINGS ON THIS MAP ARE BASED ON THE WEST LINE OF SECTION 35, TOWNSHIP 20 NORTH, RANGE 29 EAST., M.D.M., AS SHOWN ON RECORD OF SURVEY FILED FOR RECORD IN FILE NO. 405842 CHURCHILL COUNTY RECORDS. THAT BEARING IS N 0°26'40" W.

LEGEND

- SECTION CORNER
- QUARTER CORNER
- EXISTING DOMESTIC WELL
- NEW POINT OF DIVERSION
- PROPOSED PLACE OF USE
- EXISTING ROADWAYS
- EXISTING DITCH EASEMENTS

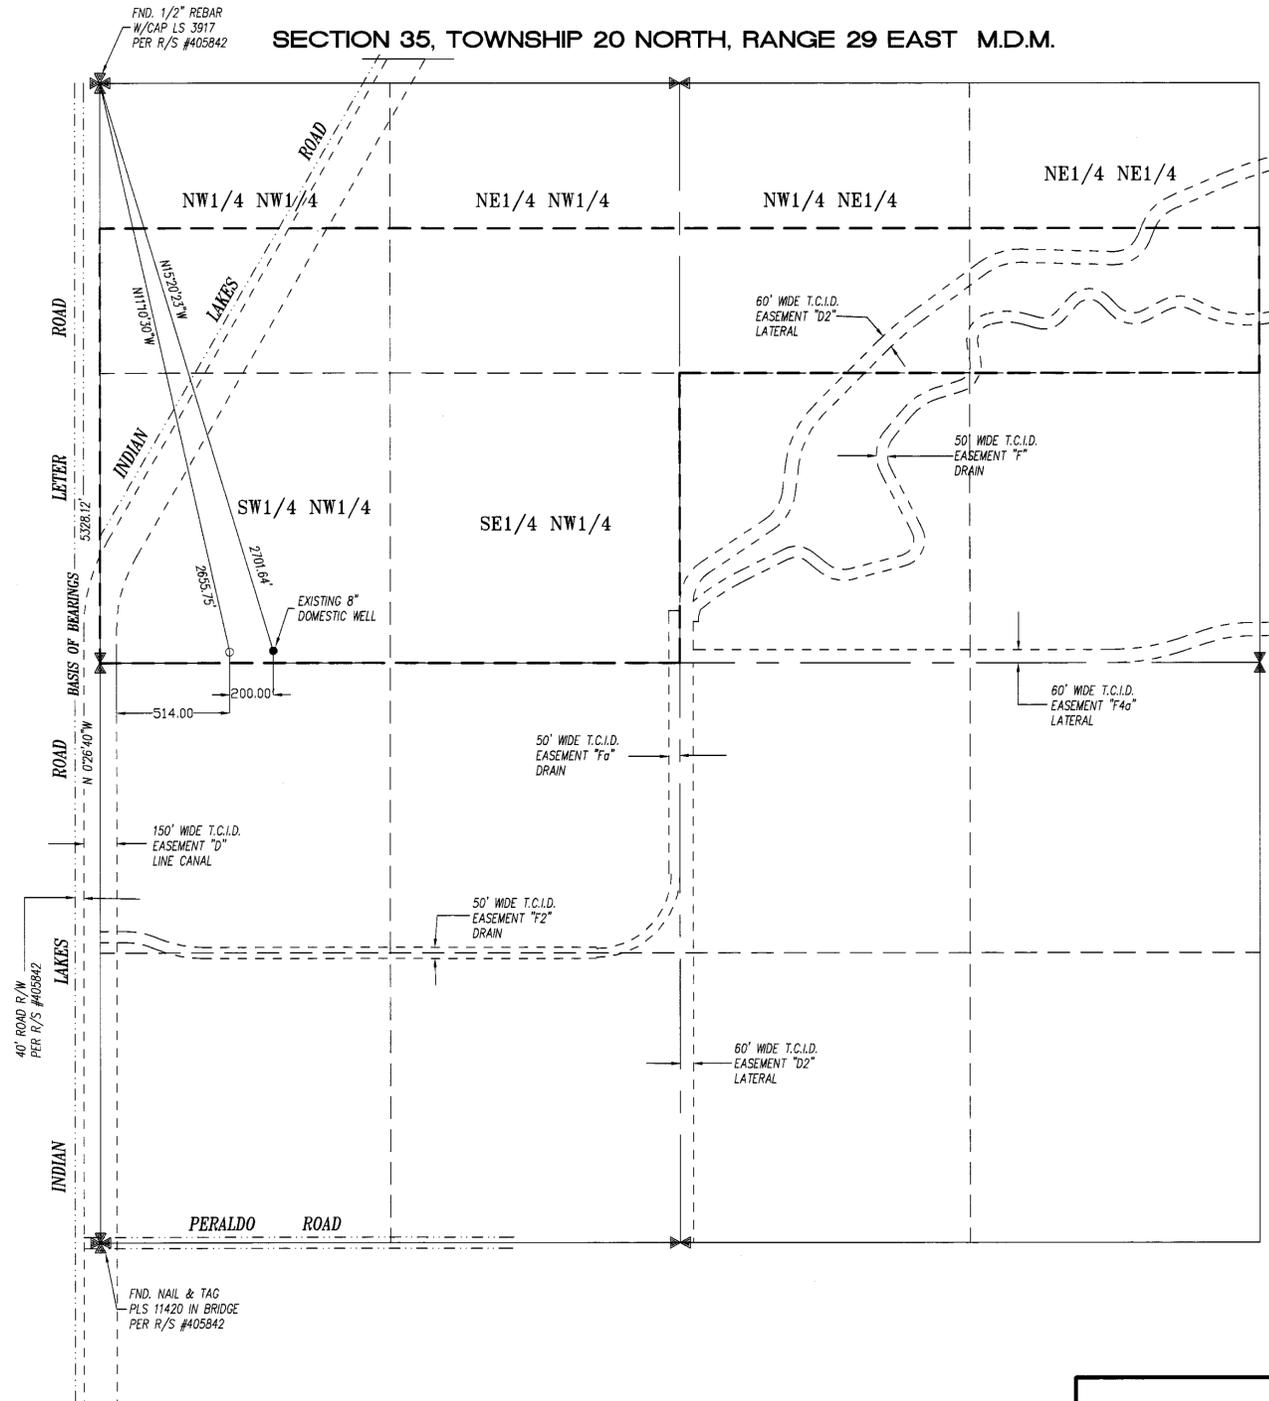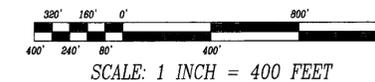

Denson Surveying
a professional corporation
SURVEYING & MAPPING
Vernon, Nevada
(775) 463-3611

JOB # 09029WR

STATE ENGINEER'S USE

1.) Proposed P.O.D. for 78933T is labeled "Existing 8" domestic well" (also 83158)



2009 SEP 29 AM 11:58

MAP TO ACCOMPANY APPLICATION TO CHANGE THE POINT OF DIVERSION, PLACE AND MANNER OF USE OF A PORTION OF PERMIT NO. 66422 FOR COMMERCIAL AND DOMESTIC PURPOSES FROM AN UNDERGROUND SOURCE BY

**DONALD R. and
SIMMIE D. TRAVIS**
IN CHURCHILL COUNTY, NEVADA

84920T 83612 T 83613 T 83158 T 82157T 80235 80104T 78933T