

SURVEYOR'S CERTIFICATE

STATE OF NEVADA }
County of White Pine } ss.

I, Dean Neubauer, being first duly sworn, depose and say that this map, consisting of one sheet, has been correctly drawn to the designated scale from field notes of a survey made by me between the 8th day of April, 2008 and the 21st day of September, 2009; that it truly and correctly represents the proposed location and extent of the works used to divert water from White River Slough source, in White Pine and Nye Counties, Nevada by Carter - Griffin, Inc. for irrigation purposes. That the proposed point of diversion, the approximate location and size of the diverting channel or other conduit, all reservoirs or basins, the location and names of all other works which will cross or connect with the proposed works, and the boundary of all lands, showing by 40-acre subdivisions the areas proposed to be served, are fully and correctly designated thereon.

Dean Neubauer
State Water Right Surveyor No. 917




Subscribed and sworn to before me this 5th day of October, 2009.

Dawmawilla Graves
Notary Public in and for White Pine County, Nevada.




BASIS OF BEARINGS—R=N00°00'E 10560.00'
N00°00'E 10560.07'

T.10 N., R.61 E., M.D.B. & M.

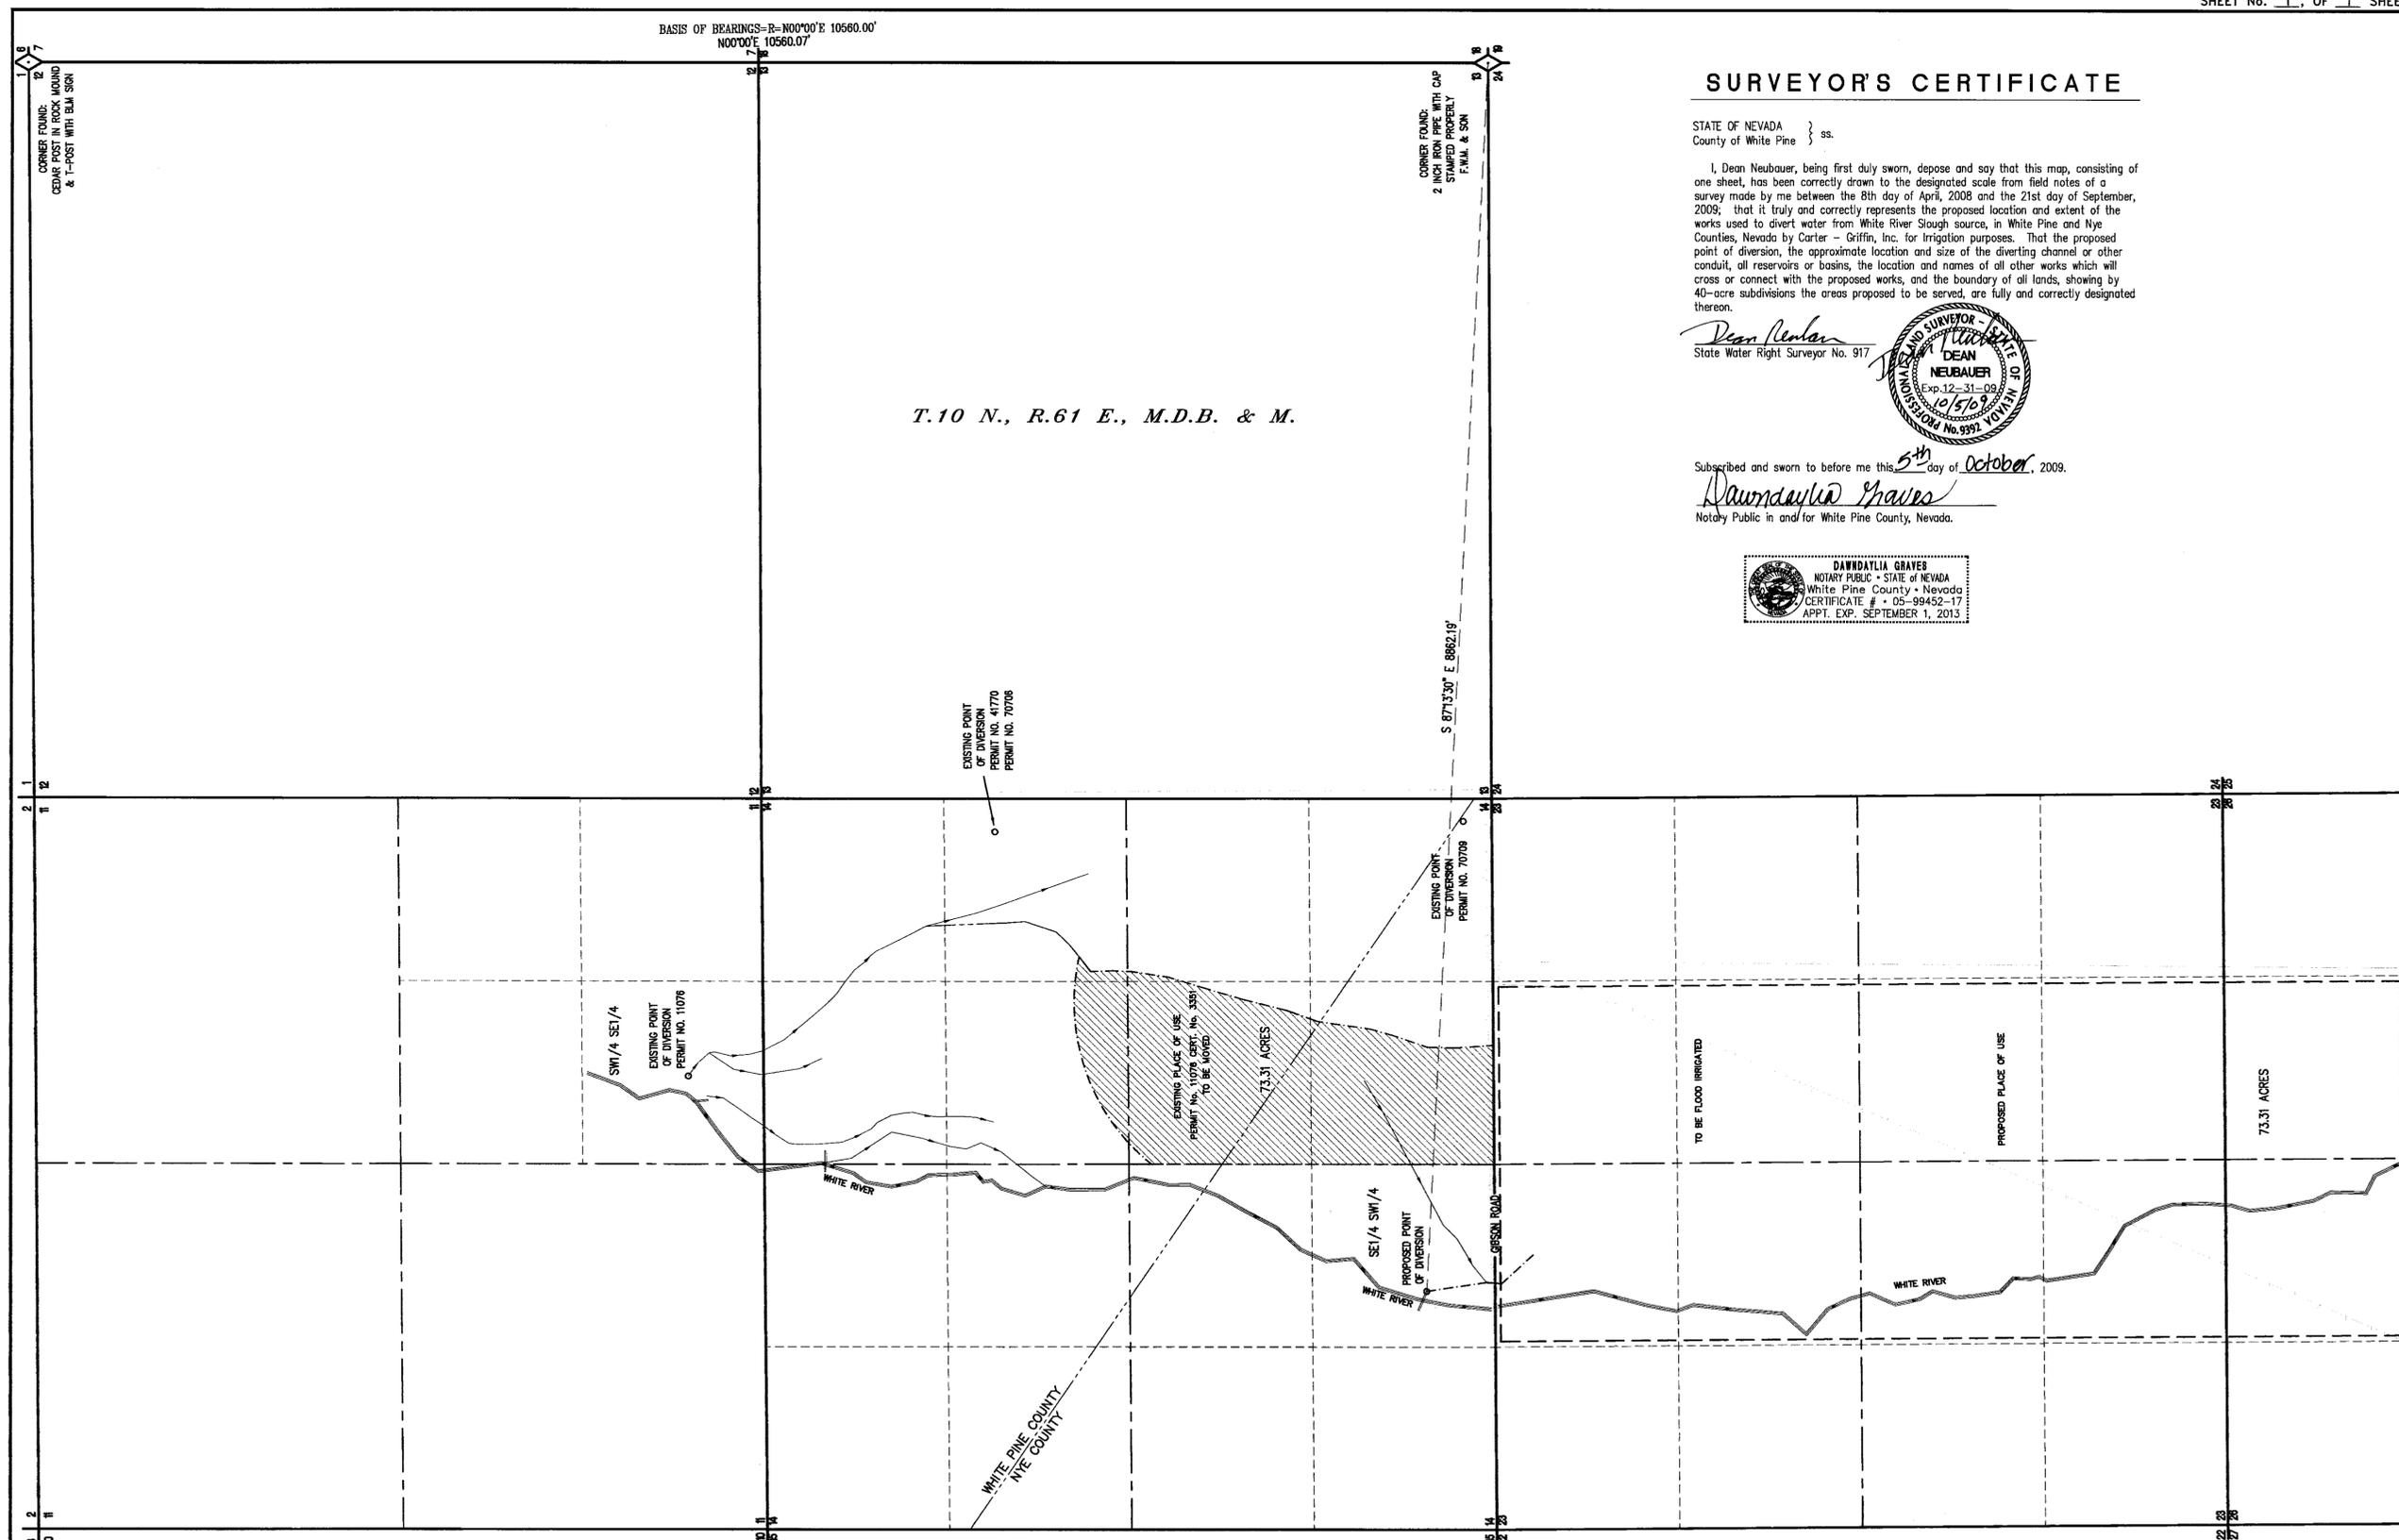

BASIS OF BEARING
The Basis of Bearings for this map N00°00'E, being the Township line from the Southeast corner of Section 13 to the Northeast corner of Section 12 of T.10 N., R.61 E., M.D.B. & M. as shown on the Survey of said Township by the GLO accepted March 27, 1871.

LEGEND
--- PROPOSED PLACE OF USE

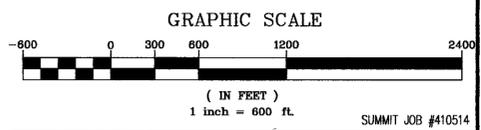

SUMMIT ENGINEERING CORPORATION
CONSULTING ENGINEERS AND SURVEYORS
824 East Aultman Street, Ely, Nevada, 89301
PHONE (775) 289-4445 FAX (775) 289-4043
SUMMIT JOB #410514

STATE ENGINEER'S USE

78946
FILED
OCT 07 2009
STATE ENGINEER'S OFFICE

MAP TO ACCOMPANY
APPLICATION TO CHANGE THE POINT OF DIVERSION AND
PLACE OF USE OF A PORTION OF
PERMIT No. 11076 AND CERTIFICATE No. 3351

FOR **IRRIGATION**
BY **CARTER - GRIFFIN, INC.**
FROM **WHITE RIVER SLOUGH**
IN **WHITE PINE & NYE COUNTIES, NEVADA**