


PORTION OF SECTION 25, T. 42N., R. 39E., M. D. B. & M.

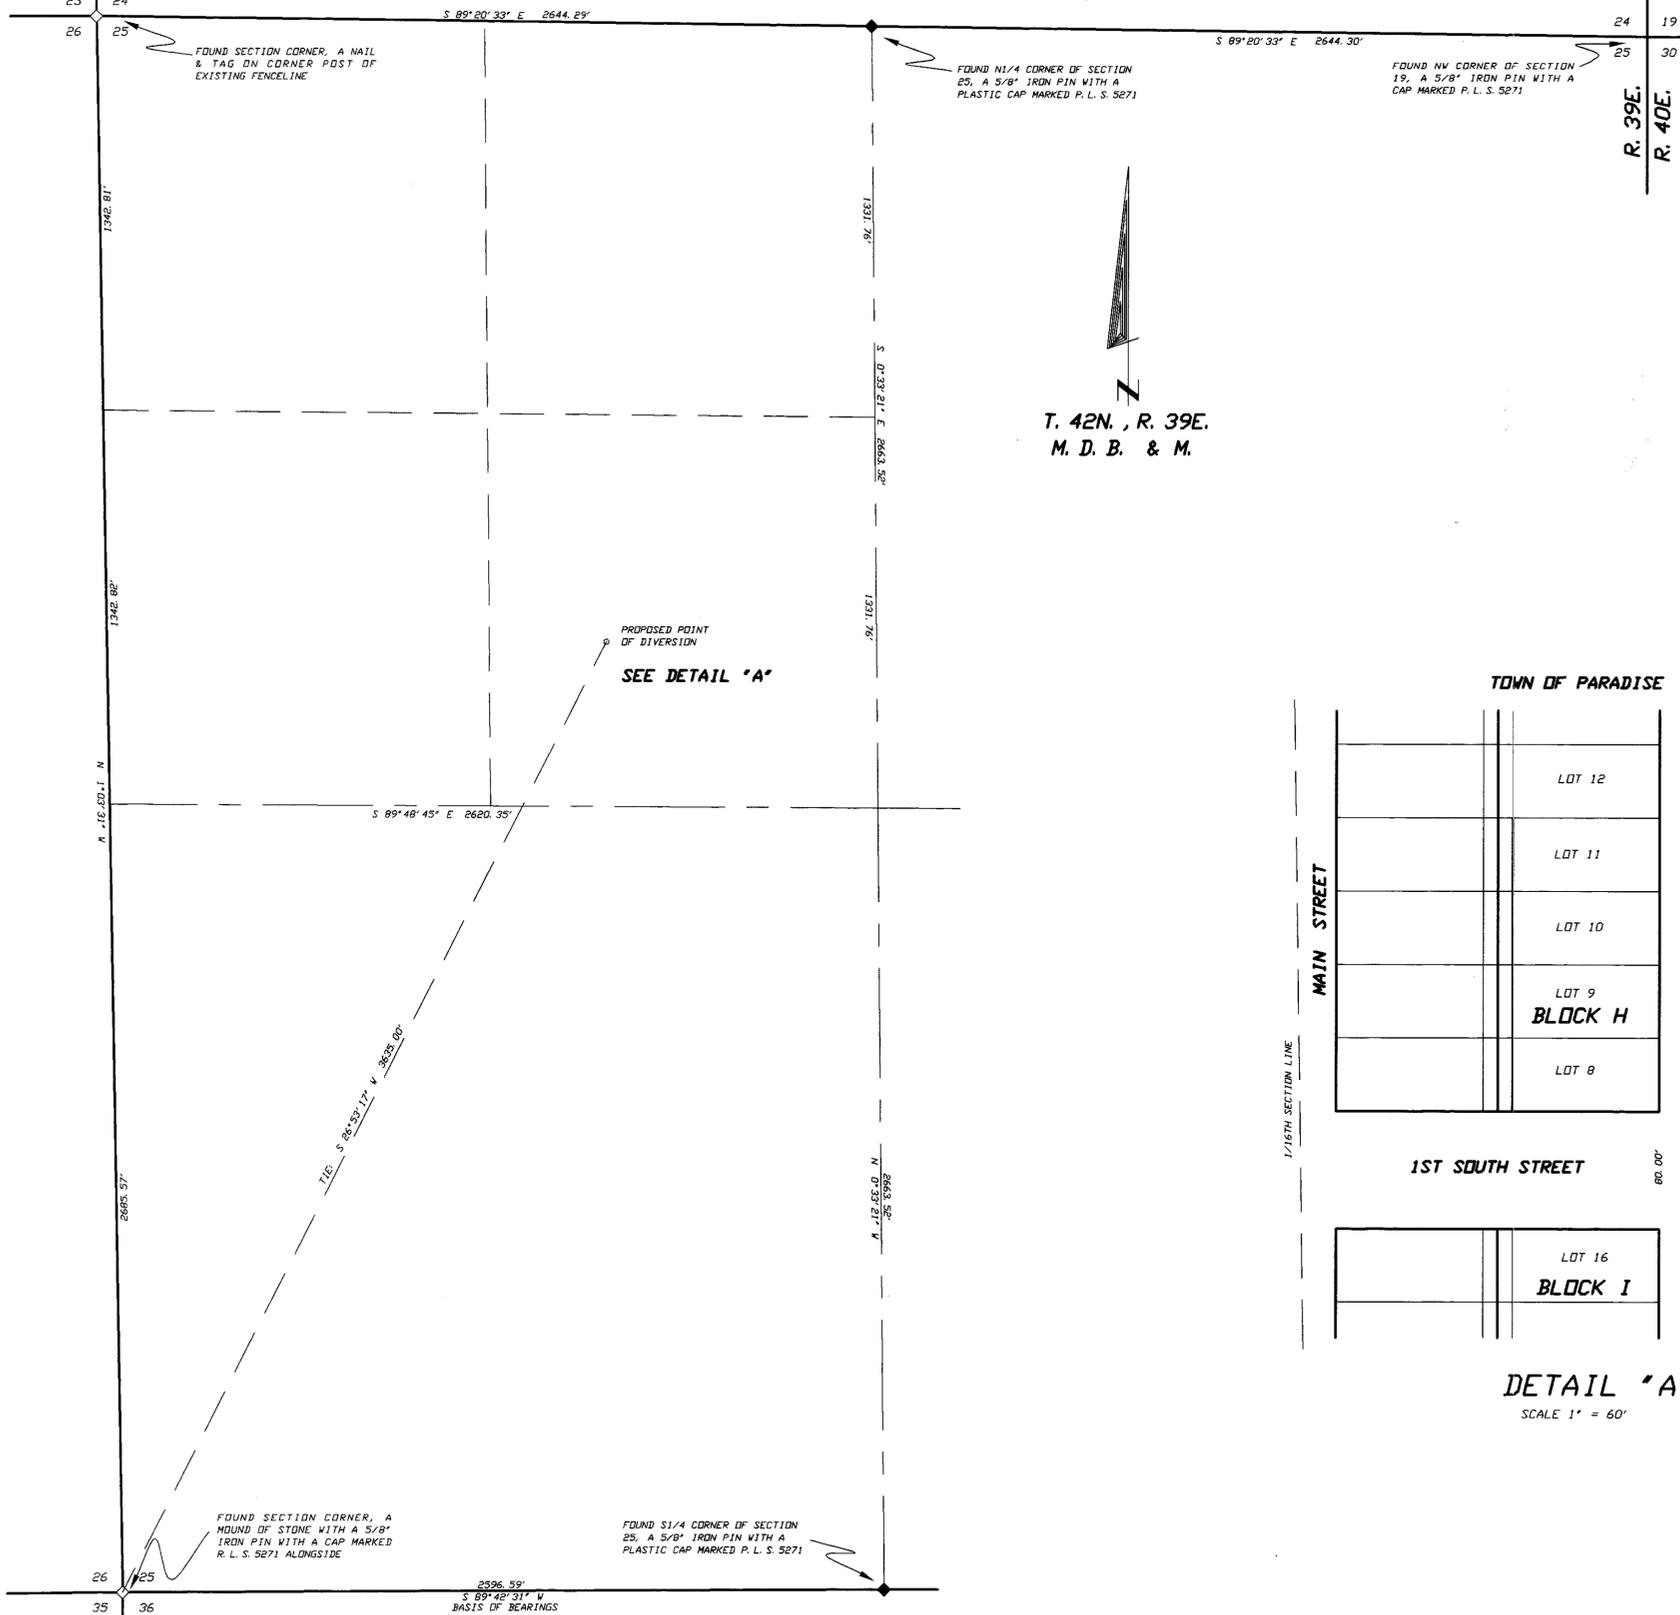

STATE OF NEVADA
COUNTY OF HUMBOLDT

I, JOHN H. MILTON III, being first duly sworn, depose and say that this map, consisting of one sheet, numbered from 1 to 1, inclusive, has been correctly drawn to the designated scale from field notes of a survey made by me, or under my supervision and direction, between the 2nd day of September, and the 3rd day of September, 2009; that it truly and correctly represents the proposed location and extent of the works used to divert water from underground in Humboldt County, Nevada by SCOTT AND STEPHANIE HUSEBDE for commercial and domestic purposes. That the proposed point of diversion, the approximate location and size of the diverting channel or other conduit, the place and manner of use, and the location and names of all other works or streams which are crossed by or connected with the said works, are fully and correctly designated thereon.




10-14-09

State Water Right Surveyor No. 573


Subscribed and sworn to before me this 14th day of October, 2009.

Doris A. Twichell

DORIS A. TWICHELL
Notary Public in and for Humboldt County,
State of Nevada.
My commission expires on: May 28th, 2013.

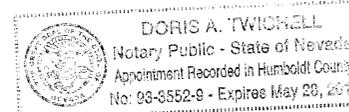


TOWN OF PARADISE

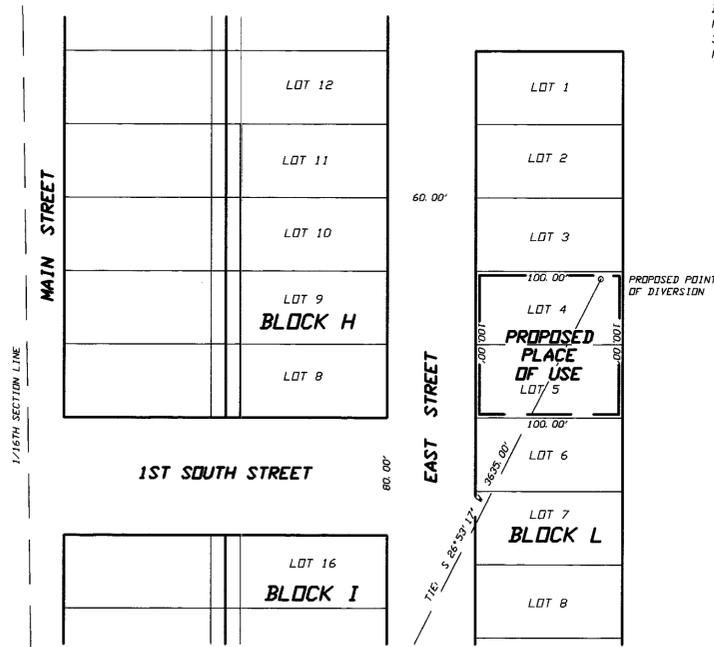

DETAIL "A"

SCALE 1" = 60'

SCALE 1" = 300'

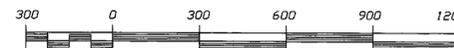

NOTES:


Basis of Bearings was taken from Record of Survey Map Document No. 2005-1160 prepared for the Gary & Bryn Echevarria Family Trust which was recorded in the Office of the Humboldt County Recorder on February 24th, 2005.

--- Indicates the boundary of the proposed place of use.

Desert Mountain Surveying
Land and Water Right Surveyors
146 West Second Street
WINNEMUCCA, NEVADA 89445 (775) 623-4414

STATE ENGINEER'S USE

78971

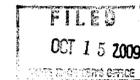

MAP
TO ACCOMPANY APPLICATION
TO APPROPRIATE WATER

BY SCOTT AND STEPHANIE HUSEBDE

FROM UNDERGROUND SOURCE
FOR COMMERCIAL AND DOMESTIC USE
IN HUMBOLDT COUNTY, NEVADA

STATE ENGINEER'S OFFICE
OCT 15 2009 10:51 AM '09