


STATE OF NEVADA
COUNTY OF HUMBOLDT

I, JOHN H. MILTON III, being first duly sworn, depose and say that this map, consisting of 1 sheet, numbered from 1 to 1, inclusive, has been correctly drawn to the designated scale from field notes of a survey made by me, or under my supervision and direction, between the 12th day of October, 2009 and the 14th day of October, 2009; that it truly and correctly represents the proposed location and extent of the works used to divert water from an underground source in Humboldt County, Nevada by JOHN J. and CONNIE L. O'BRIEN for irrigation and domestic purposes under Permit Number 60497. That the proposed point of diversion, the location and extent of lands controlled by the applicant upon which water applied for under Permit Number 60497 is used, together with the area and kind of culture in each 40-acre subdivision, and the location and names of all other works or streams which are crossed by or connected with said works are fully and correctly designated thereon.

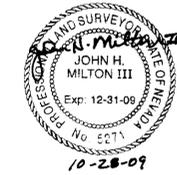

State Water Right Surveyor No. 573

Subscribed and sworn to before me this 28th day of October, 2009.



Doris A. Twichell
DORIS A. TWICHELL, Notary Public in and for Humboldt County, State of Nevada
My commission expires: May 28th, 2013

LEGEND



- ◆ Indicates a section corner, as noted.
- ◇ Indicates a found 1/4 section corner, as noted.
- — — — — Indicate the existing and proposed place of use.

BASIS OF BEARINGS

Basis of Bearings was taken from B.L.M. Dependent Resurvey Plat of T.34N.,R.37E., M.D.B.&M. approved November 25, 1968.

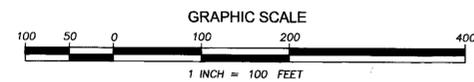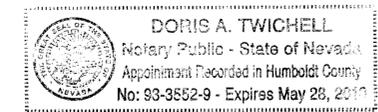

**SE1/4 NE1/4 of SECTION 28,
T.36N.,R.38E., M.D.B.&M.
HUMBOLDT COUNTY, NEVADA**

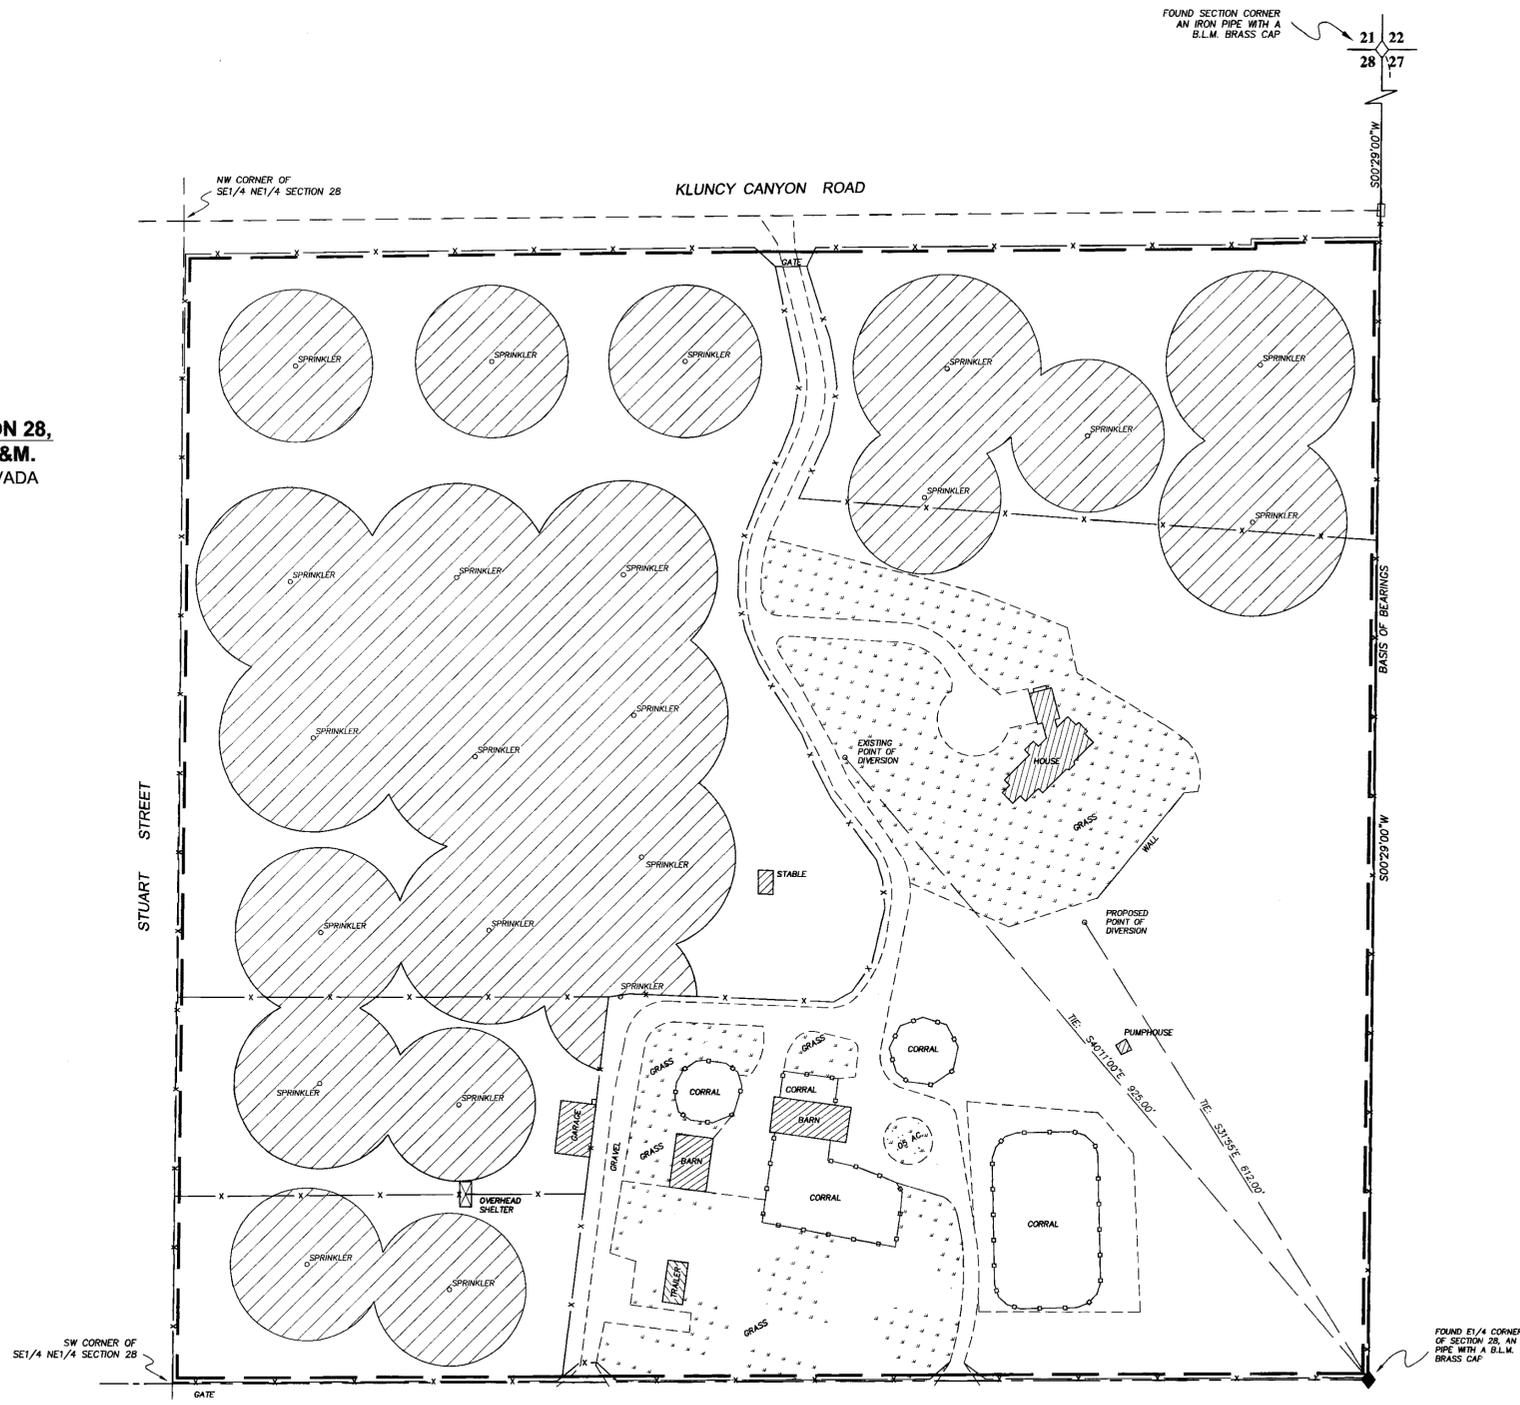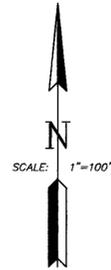

C:\Users\land\Documents\2009\0920\0920.dwg (2009-10-28 09:41:55) PM

DESERT MOUNTAIN SURVEYING
Land • Water Rights • Boundary
146 West Second Street, Winnemucca, NV 89445
775-623-4414 FAX 775-623-5821 E-MAIL dms@winnemucca.net

78975
FILED
OCT 29 2009
STATE OF NEVADA

2009 OCT 29 11:14:56
STATE OF NEVADA

- Map To Accompany -
**APPLICATION TO CHANGE
THE POINT OF DIVERSION OF PERMIT NO. 60497**
- For -
IRRIGATION & DOMESTIC USE
- By -
JOHN J. and CONNIE L. O'BRIEN
FROM AN UNDERGROUND SOURCE IN HUMBOLDT COUNTY, NEVADA

78995