


Township 17 North Range 67 East MDM

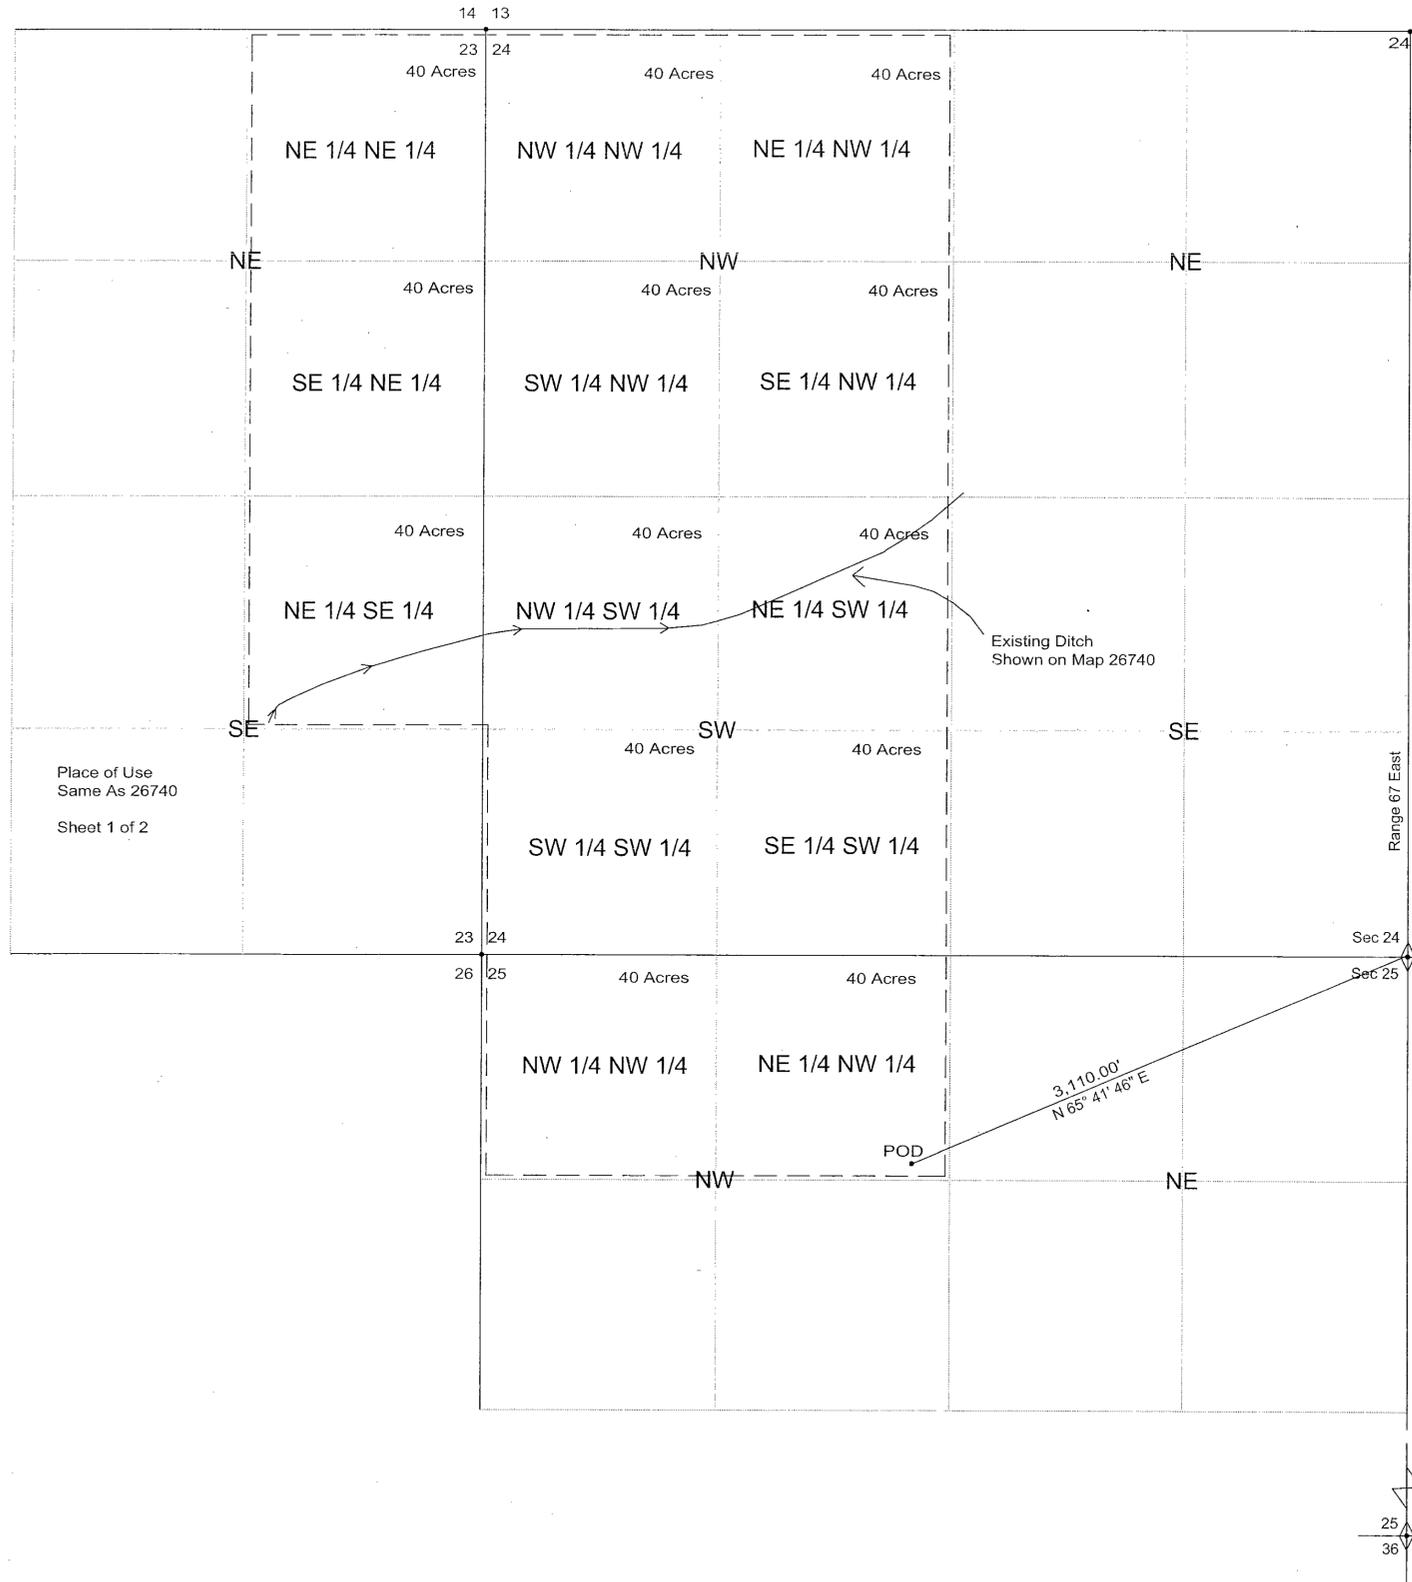

Place of Use
Same As 26740
Sheet 1 of 2

SURVEYOR'S CERTIFICATE

STATE OF NEVADA)
) SS
COUNTY OF LINCOLN)


I Frank C. Hulse, being first duly sworn, depose and say that this map, consisting of 1 sheet has been correctly drawn to the designated scale from field notes of a survey made by me, on the 2nd day of December 2009; that it truly and correctly represents the proposed location and extent of the works needed to divert water from an underground source in White Pine County, Nevada by George Eldridge and Son Inc, for quasi-municipal and domestic purposes. The proposed point of diversion, the approximate location and size of the diverting channel or other conduit, all reservoirs or basins, the location and names of all other works which will cross or connect with the proposed works, and the boundary of all lands showing by 40-acre subdivisions the areas proposed to be served, are fully and correctly designated thereon.

Frank C. Hulse
Frank C. Hulse
State Water Right Surveyor No. 722
Professional Land Surveyor
Nevada Certificate No. 06498

Professional Land Surveyor - State of Nevada
Frank C. Hulse
12 Jan 2010
No. 6498
Expires 30 June 2011

Subscribed and sworn to before me this 12th day of January 2010

Alyson Long
Notary Public in and for Lincoln County, State of Nevada
My commission expires on the 17th day of March 2012

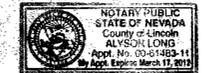

BASIS OF BEARING


The basis of bearing was established from the East line of T 17 N R 67 E, MDM. GLO original plat as be true North (Variance 16° 30' shown on plat)

LEGEND


Found GLO 2" brass cap established in survey of 1920



SCALE

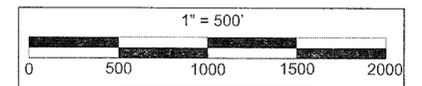

STATE ENGINEER'S USE

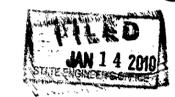

Map to Accompany
Application to Approp. iate Water
App - No 79023

For: Quasi - Municipal and Domestic Purposes
By: George Eldridge and Son Inc
From: Underground Source
In: White Pine County, Nevada

80902 79023