


SCALE: 1"=1000 FT.

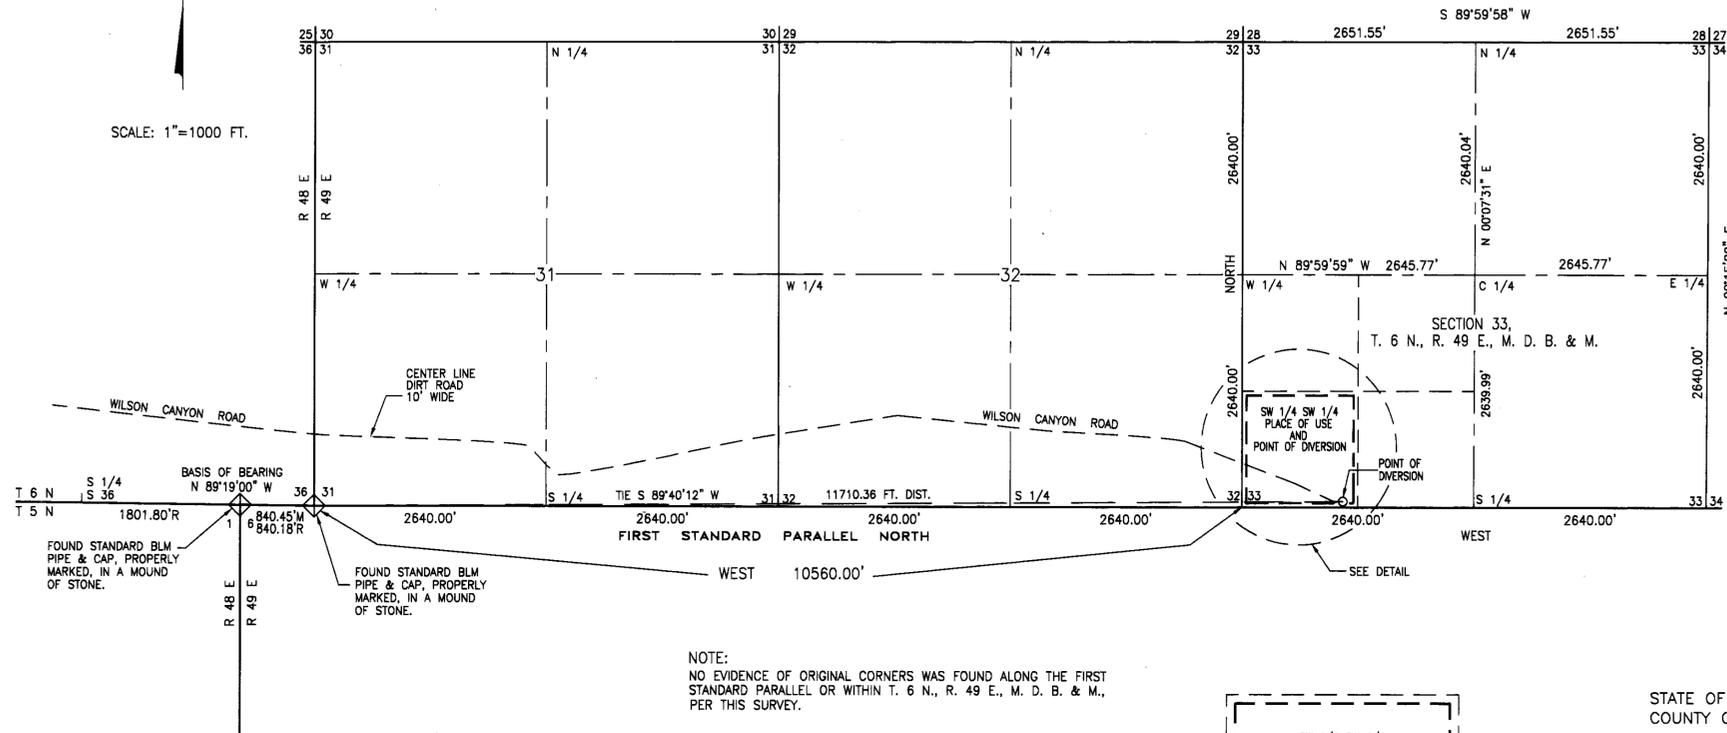


NOTE:
NO EVIDENCE OF ORIGINAL CORNERS WAS FOUND ALONG THE FIRST STANDARD PARALLEL OR WITHIN T. 6 N., R. 49 E., M. D. B. & M., PER THIS SURVEY.

BASIS OF BEARING


N 89° 19' W BETWEEN FOUND POINTS, AS SHOWN, ALONG THE SOUTH LINE OF THE SE 1/4 OF SECTION 36, T. 6 N., R. 48 E., M. D. B. & M. BEARINGS ARE PER RECORD FOR THE DEPENDENT RESURVEY OF A PORTION OF THE FIRST STANDARD PARALLEL NORTH, APPROVED AUGUST 31, 1970.

LEGEND

- (TYPICAL) SECTION CORNER, FOUND STANDARD BLM PIPE & CAP PROPERLY MARKED, DATED: 1968.
- BLM BUREAU OF LAND MANAGEMENT.
- PLACE OF USE
- R RECORD DISTANCE PER BLM SURVEY NOTED IN BASIS OF BEARING STATEMENT.

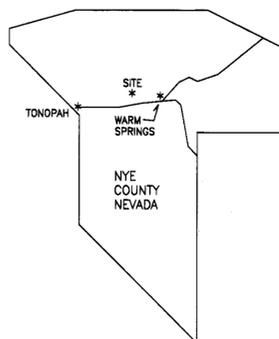

VICINITY MAP
(NOT TO SCALE)

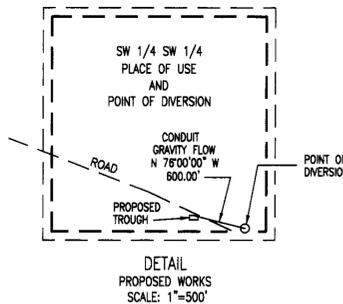

STATE ENGINEER'S USE
JS 12-10-09 STONE CABIN VALLEY 79055

FILED
NOV 30 2009
STATE ENGINEER'S OFFICE

SURVEYOR'S CERTIFICATE

I, WALLACE T. BOUNDY, BEING FIRST DULY SWORN, DEPOSE AND SAY THAT THIS MAP CONSISTING OF 1 SHEET, NUMBERED 1 OF 1, HAS BEEN CORRECTLY DRAWN TO THE DESIGNATED SCALE FROM FIELD NOTES OF A SURVEY MADE BY ME, OR UNDER MY SUPERVISION AND DIRECTION BETWEEN 11/06/08 AND 11/30/08; THAT IT TRULY AND CORRECTLY REPRESENTS THE PROPOSED LOCATION AND EXTENT OF THE WORKS USED TO DIVERT WATER FROM A SPRING SOURCE, (WILLOW SPRINGS), IN NYE COUNTY, NEVADA, BY STONE CABIN RANCH, L. L. C. FOR STOCKWATERING PURPOSES. THAT THE PROPOSED POINT OF DIVERSION, THE LOCATION, SIZE OF THE DIVERTING CHANNEL OR OTHER CONDUIT, THE PLACE AND MANNER OF USE, AND THE LOCATION AND NAMES OF ALL OTHER WORKS OR STREAMS WHICH ARE CROSSED BY, OR CONNECTED WITH SAID WORKS ARE FULLY AND CORRECTLY DESIGNATED THEREON.

Wallace T. Boundy
WALLACE T. BOUNDY, STATE WATER RIGHT SURVEYOR



EXPIRES: 12/31/10


STATE OF NEVADA } S.S.
COUNTY OF NYE

ON THIS 21ST DAY OF NOVEMBER, 2009, _____

WALLACE T. BOUNDY
PERSONALLY APPEARED BEFORE ME, A NOTARY PUBLIC IN AND FOR SAID COUNTY AND STATE, AND ACKNOWLEDGED TO ME THAT THEY EXECUTED THE ABOVE INSTRUMENT.


TERRI GODFREY
NOTARY PUBLIC IN AND FOR SAID COUNTY, NEVADA

MY COMMISSION EXPIRES July 20, 2012.

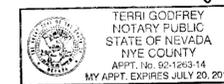

REFERENCE QUAD. U. S. G. S. 7.5 MIN.
GEORGES CANYON RIM SE, NEV., 1971

GRAPHIC SCALE

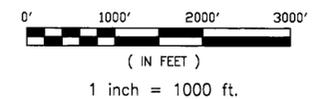

SHEET 1 OF 1

MAP TO ACCOMPANY
APPLICATION TO APPROPRIATE WATER
FOR: STOCKWATERING PURPOSES
BY: STONE CABIN RANCH, L. L. C.
FROM: A SPRING SOURCE (WILLOW SPRINGS)
IN: EAST STONE CABIN VALLEY
NYE COUNTY, STATE OF NEVADA