


PORTION OF THE SW1/4NW1/4 OF SECTION 6, T. 35N., R. 38E., M. D. B. & M.

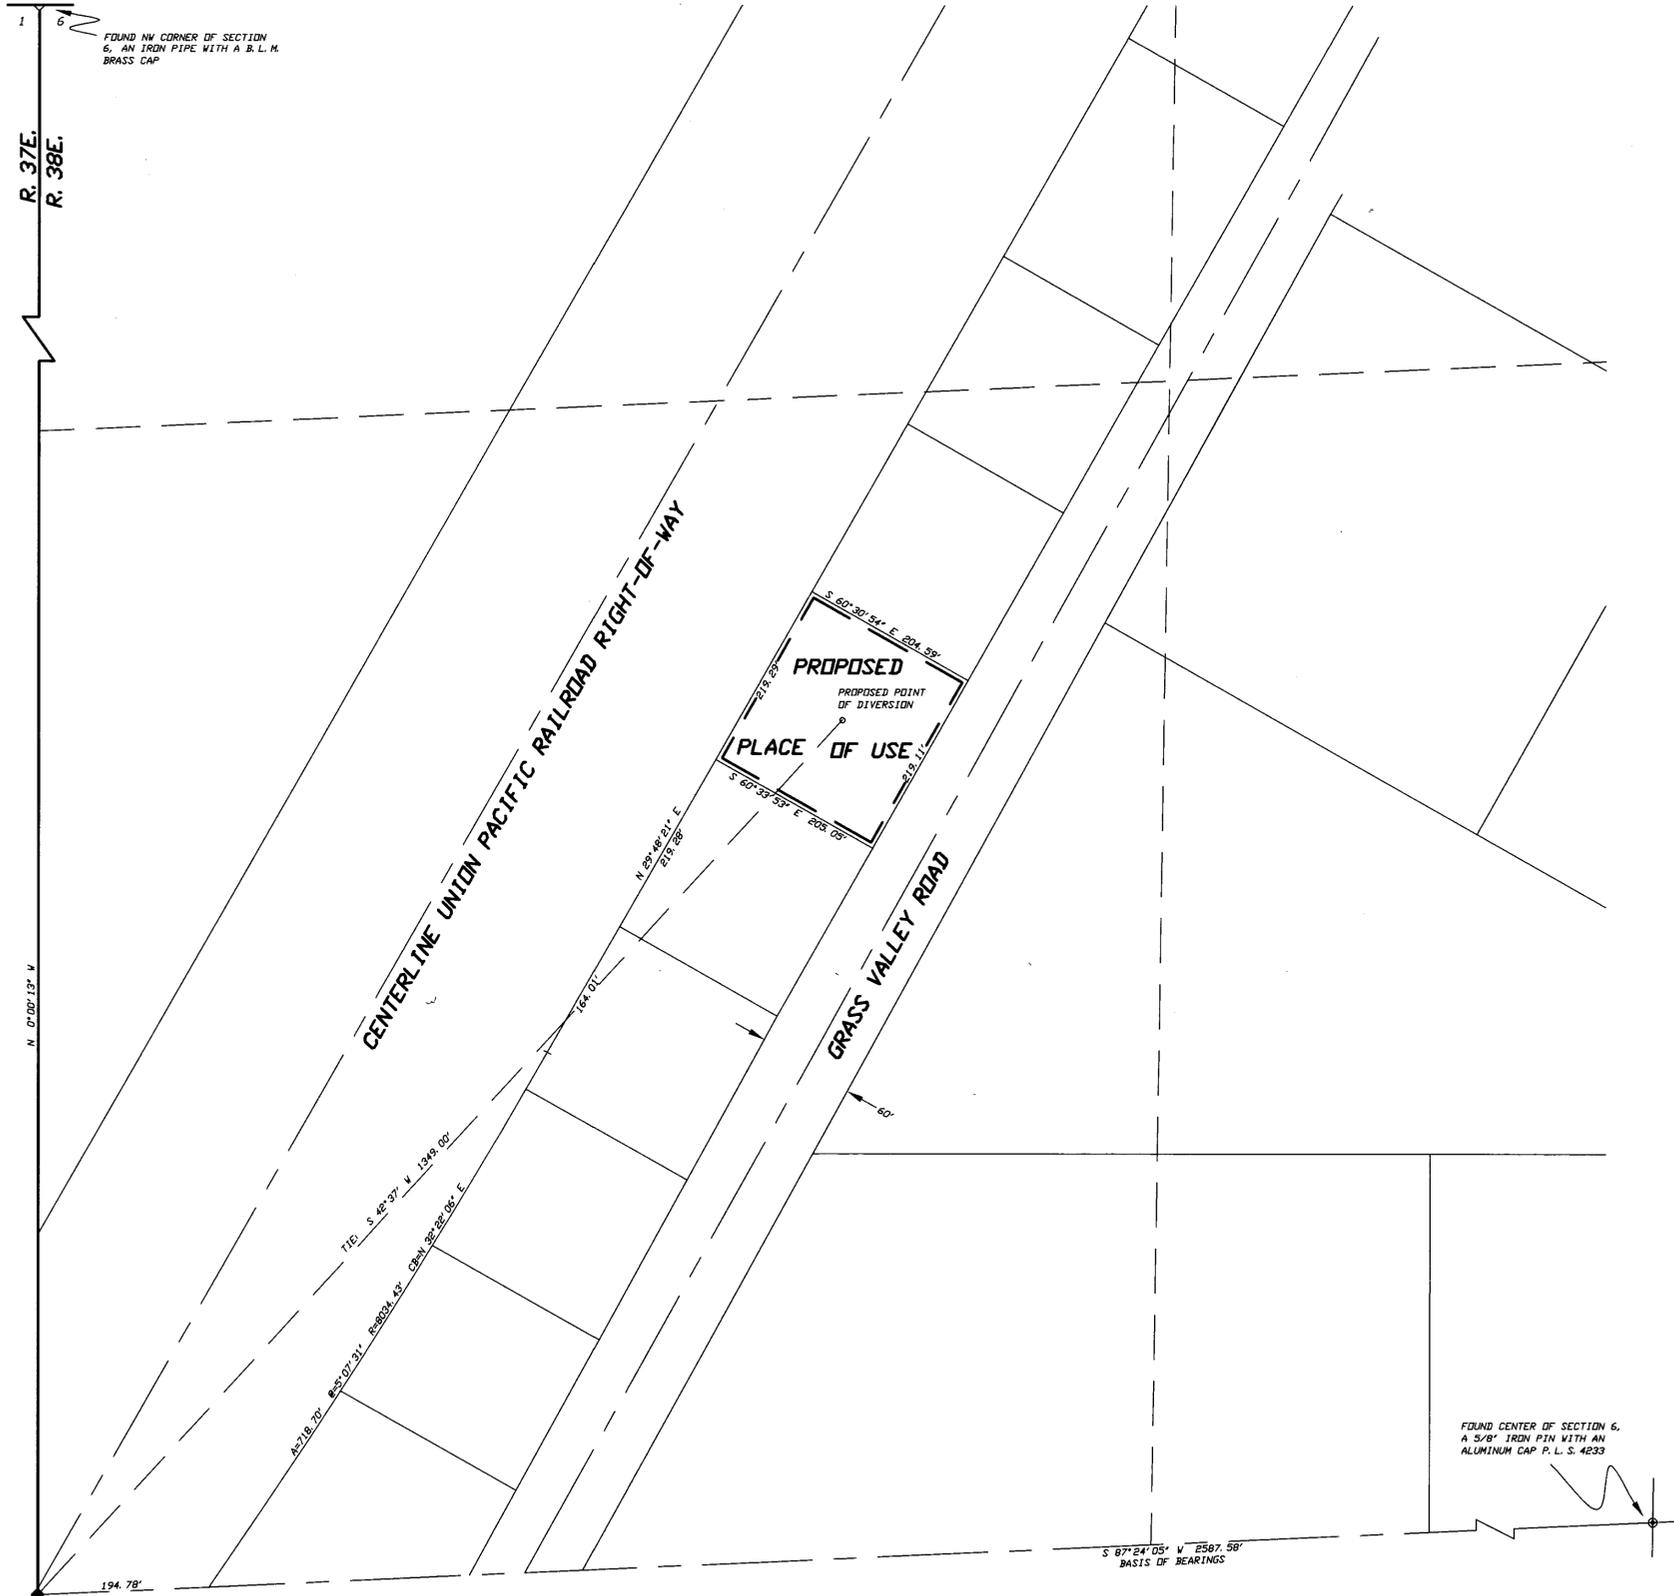

T. 35N., R. 38E.
M. D. B. & M.

STATE OF NEVADA
COUNTY OF HUMBOLDT


I, JOHN H. MILTON III, being first duly sworn, depose and say that this map, consisting of one sheet, numbered from 1 to 1, inclusive, has been correctly drawn to the designated scale from field notes of a survey made by me, or under my supervision and direction, between the 2nd day of September, and the 3rd day of September, 2009; that it truly and correctly represents the proposed location and extent of the works used to divert water from underground in Humboldt County, Nevada by the RICHARD AND PAMELA BROWN FAMILY TRUST for commercial and domestic purposes. That the proposed point of diversion, the approximate location and size of the diverting channel or other conduit, the place and manner of use, and the location and names of all other works or streams which are crossed by or connected with the said works, are fully and correctly designated thereon.




State Water Right Surveyor No. 573

Subscribed and sworn to before me this 19th day of November, 2009.

Doris A. Twichell
DORIS A. TWICHELL
Notary Public in and for Humboldt County, State of Nevada.
My commission expires on: May 28th, 2010.

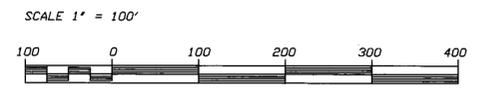

STATE ENGINEER'S USE

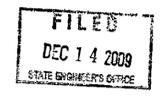

MAP
TO ACCOMPANY APPLICATION
TO APPROPRIATE WATER
BY THE RICHARD AND PAMELA BROWN
FAMILY TRUST
FROM AN UNDERGROUND SOURCE
FOR COMMERCIAL AND DOMESTIC USE
IN HUMBOLDT COUNTY, NEVADA