


T. 33 N., R. 22 E.

STATE OF NEVADA }  
 } ss.  
 COUNTY OF WASHOE }

I, BRIEN B. WALTERS, BEING FIRST DULY SWORN, DEPOSE AND SAY THAT THIS MAP, CONSISTING OF ONE SHEET, NUMBERED 1 TO 1, INCLUSIVE, HAS BEEN CORRECTLY DRAWN TO THE DESIGNATED SCALE FROM FIELD NOTES OF A SURVEY MADE BY ME, OR UNDER MY SUPERVISION AND DIRECTION, ON 23 FEBRUARY 2009; THAT IT IS TRULY CORRECT AND REPRESENTS THE LOCATION OF THE WORKS USED TO DIVERT WATER FROM UNDERGROUND SOURCES IN WASHOE COUNTY, NEVADA, BY JOHN AND MARY BOGARD FOR IRRIGATION PURPOSES UNDER PERMIT NO. 51641. THAT THE POINT OF DIVERSION, THE LOCATION, SIZE OF DIVERTING CHANNEL OR OTHER CONDUIT, LOCATION AND DESCRIPTION OF ALL MEASURING DEVICES, THE LOCATION OF THE LANDS OWNED OR CONTROLLED BY THE APPLICANT UPON WHICH WATER APPLIED FOR UNDER PERMIT NO. 51641 IS USED, TOGETHER WITH THE AREA AND KIND OF CULTURE IN EACH 40-ACRE SUBDIVISION, AND THE LOCATION AND NAMES OF ALL OTHER WORKS OR STREAMS WHICH ARE CROSSED BY OR CONNECTED WITH SAID WORKS ARE FULLY AND CORRECTLY DESIGNATED THEREON.


*Brien B. Walters*  
 BRIEN B. WALTERS  
 STATE WATER RIGHTS SURVEYOR NO. 661

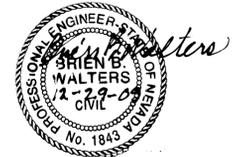

Expires 6-30-2019


SUBSCRIBED AND SWORE TO BEFORE ME  
 THIS 15<sup>th</sup> DAY OF December, 2009.

*Christy Weigand*  
 NOTARY PUBLIC

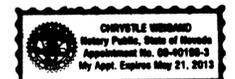


NOTARY PUBLIC IN AND FOR WASHOE COUNTY, NEVADA.

MY COMMISSION EXPIRES May 21, 2013


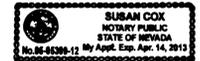


Dec 29, 2009  
*Susan Cox*

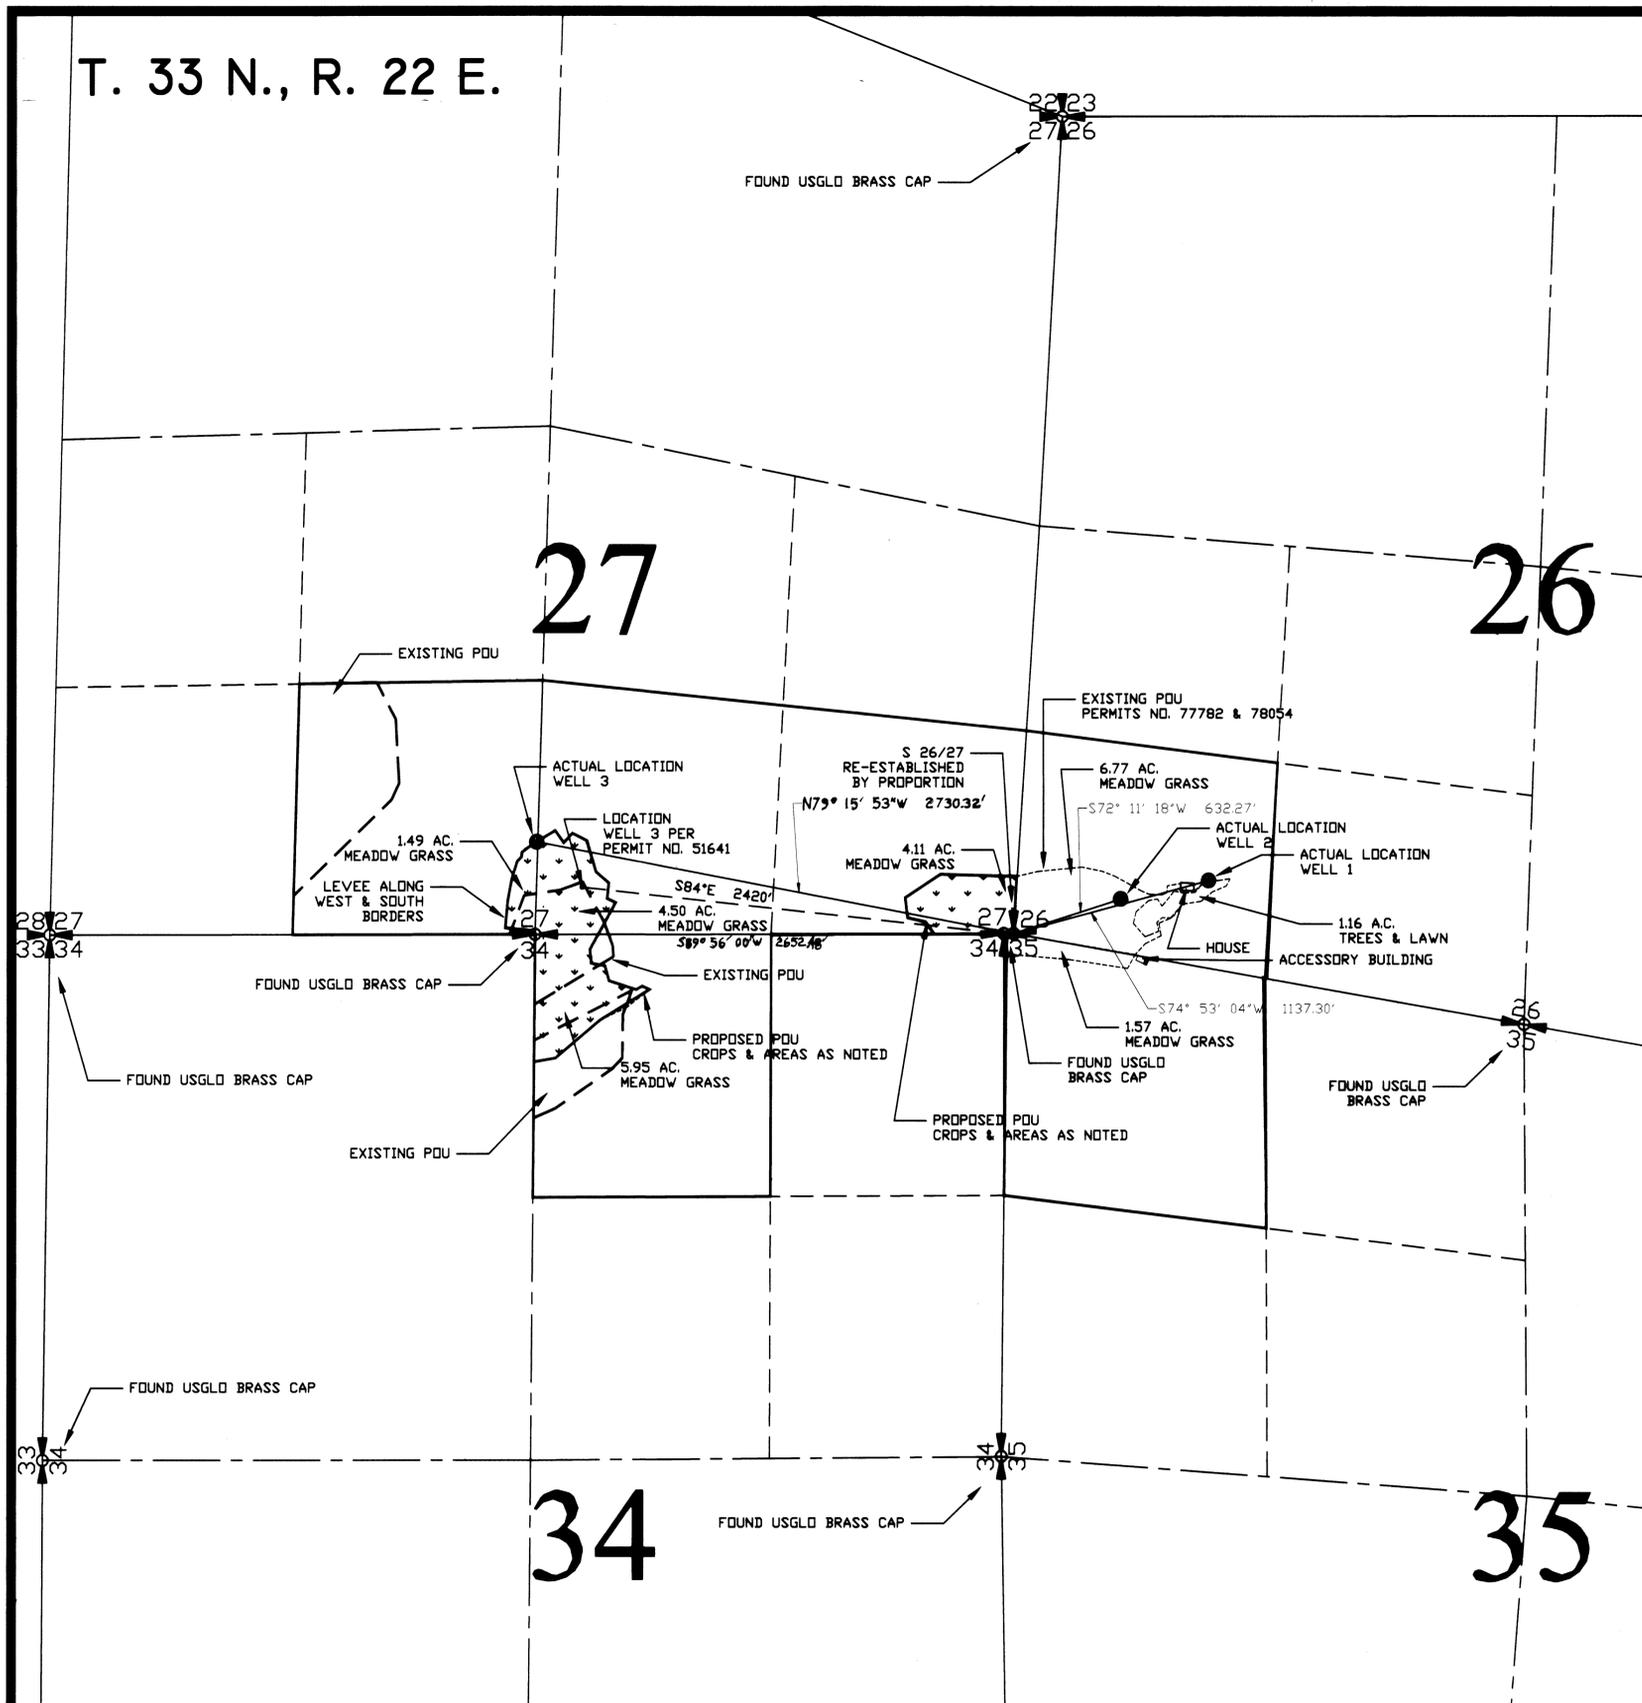

**BASIS OF BEARINGS**

THE NORTH LINE OF SECTION 34 BETWEEN THE NORTHEAST CORNER OF SAID SECTION AND THE NORTH QUARTER-CORNER OF SAID SECTION, WHICH BEARS SOUTH 89°56'00" WEST 2652.48 FEET BETWEEN FOUND BRASS CAPS, AS SHOWN.

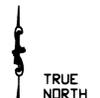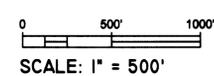

19015 CERTIFICATE NO. 17971 ISSUED 5-9-11  
 77782 CERTIFICATE NO. 17969 ISSUED 5-9-11  
 78054 CERTIFICATE NO. 17970 ISSUED 5-9-11

Filed 12/29/2009  
 Rec

**STATE ENGINEER'S USE**



MAP TO ACCOMPANY CHANGE OF POINT OF DIVERSION AND PLACE OF USE OF WATER PREVIOUSLY APPROPRIATED UNDER PERMIT NO. 51641 FOR IRRIGATION USE BY JOHN & MARY BOGARD FROM UNDERGROUND SOURCE IN WASHOE COUNTY, NEVADA

85882 78054 77782 79075