

A PORTION OF SECTION 23, T.17N., R.19E., M.D.M. WASHOE COUNTY, NEVADA

STATE OF NEVADA }
COUNTY OF WASHOE } SS

I, Michael D. Buschelman, being first duly sworn, depose and say that this map, consisting of one sheet, has been correctly drawn to the designated scale from a survey made under my supervision and direction on December 3, 2009, that this map truly and correctly represents the existing and proposed points of diversion and places of use of water from an underground source within Washoe County, Nevada, by KENNETH W. AND VICTORIA L. CLIFF for irrigation and domestic purposes.

Michael D. Buschelman
Michael D. Buschelman
State Water-Right Surveyor No. 792




Subscribed and sworn to before me on this 14th day of December, 2009.

Mary Roth
Notary Public



REFERENCES


1. Official GLO Plat and related notes, Township 17 North, Range 19 East, M.D.M., approved November 27, 1956.
2. Washoe Terrace Subdivision Tract Map No. 340, Document No. 152638, filed for record May 28, 1947, in Washoe County, Nevada.
2. Washoe Terrace Subdivision Tract Map No. 428, Document No. 162810, filed for record April 26, 1948, in Washoe County, Nevada.
4. Permit No. 17566, Certificate 5425, and supporting maps, on file in the office of the Nevada State Engineer.
5. Permit No. 64343 and supporting map, on file in the office of the Nevada State Engineer.
6. Permit No. 72899 and supporting map, on file in the office of the Nevada State Engineer.
7. Washoe County Assessor's Map Book 50, Page 23.

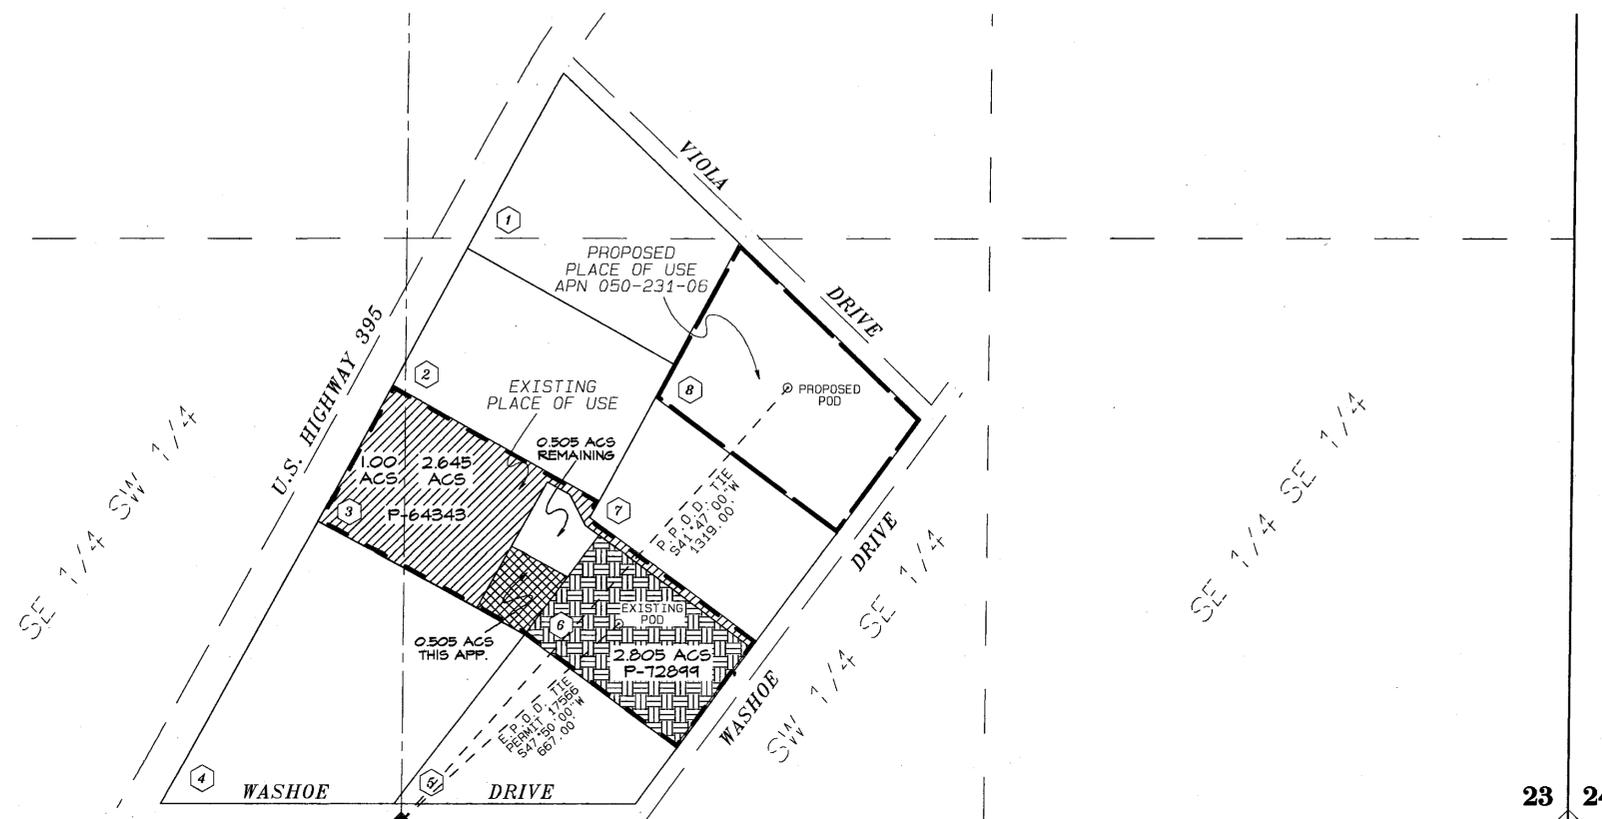

SOUTH 1/4 CORNER SEC. 23 FD. GLO BRASS CAP
BASIS OF BEARINGS PER TM 340 S89°58'00"E
SOUTHEAST CORNER SEC. 23 FD. GLO BRASS CAP

**TRANSFER TABLE
PERMIT 17566 @ 4.00 ac.ft./acre**

TOWNSHIP / RANGE	SEC.	1/4	1/4	TOTAL ACS.	64343 ACS.	72899 ACS.	THIS APP.	BALANCE
T. 17N., R. 19E.	23	SE	SW	1.000	1.000	0.000	0.000	0.000
T. 17N., R. 19E.	23	SW	SE	6.460	2.645	2.805	0.505	0.505
TOTALS				7.460	3.645	2.805	0.505	0.505

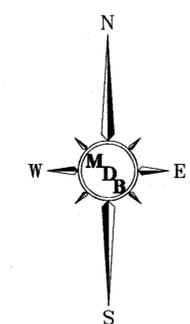

BASIS OF BEARINGS

The bearings for this map are based on Tract Map No. 340, in the Records of Washoe County, Nevada.

LEGEND:

- PARCEL LINE - WASHOE COUNTY ASSESSOR
- ROAD RIGHT-OF-WAY
- 1/16TH SECTION LINE
- CENTERLINE OF SECTION
- SECTION LINE
- CERTIFICATED / EXISTING PLACE OF USE
- PROPOSED PLACE OF USE
- WASHOE TERRACE SUBDIVISION BLOCK B LOT NO.
- QUARTER SECTION CORNER
- SECTION CORNER
- POINT OF DIVERSION / WELL
- AREA STRIPPED UNDER PERMIT 64343
- AREA STRIPPED UNDER PERMIT 72899
- AREA TO BE STRIPPED UNDER THIS APPLICATION

STATE ENGINEER'S USE

79077

FILED
DEC 16 2009
COUNTY CLERK'S OFFICE

2009 DEC 16 AM 10:06

Michael D. Buschelman Consulting, Inc.
Post Office Box 51371
Sparks, Nevada 89435
(775) 355-9628 Office 355-9629 FAX

MAP TO ACCOMPANY APPLICATION TO CHANGE THE POINT OF DIVERSION AND PLACE OF USE UNDER A PORTION OF PERMIT NO. 17566, CERTIFICATE 5425 FOR IRRIGATION AND DOMESTIC PURPOSES BY

KENNETH W. AND VICTORIA L. CLIFF

FROM
AN UNDERGROUND SOURCE
IN WASHOE COUNTY, NEVADA

JOB: 09239, O.L. RM. DDM