

# SECTIONS 23, 24, 25 & 36, T.16N., R.21E. and SECTIONS 19, 30 & 31, T.16N., R.22E., M.D.M. LYON COUNTY, NEVADA

STATE OF NEVADA }  
 COUNTY OF WASHOE } SS


I, Michael D. Buschelmann, being first duly sworn, depose and say that this map, consisting of one sheet, has been correctly drawn to the designated scale from a site inspection and proposed point of diversion verification made by me, or under my supervision and direction, on or before February 19, 2009, and surveying calculations prepared by me, or under my supervision and direction, relying upon analysis of recorded survey maps in the office of the County Recorder of Lyon County and the office of the State Engineer; that this map truly and correctly represents the proposed place of use and proposed points of diversion used to divert water from an underground source in Lyon County, Nevada, by GRANITE CONSTRUCTION, INC. for industrial purposes.

*Michael D. Buschelmann*  
 Michael D. Buschelmann  
 State Water-Right Surveyor No. 792



Subscribed and sworn to before me on this 18<sup>th</sup> day of December, 2009.



*[Signature]*  
 Notary Public

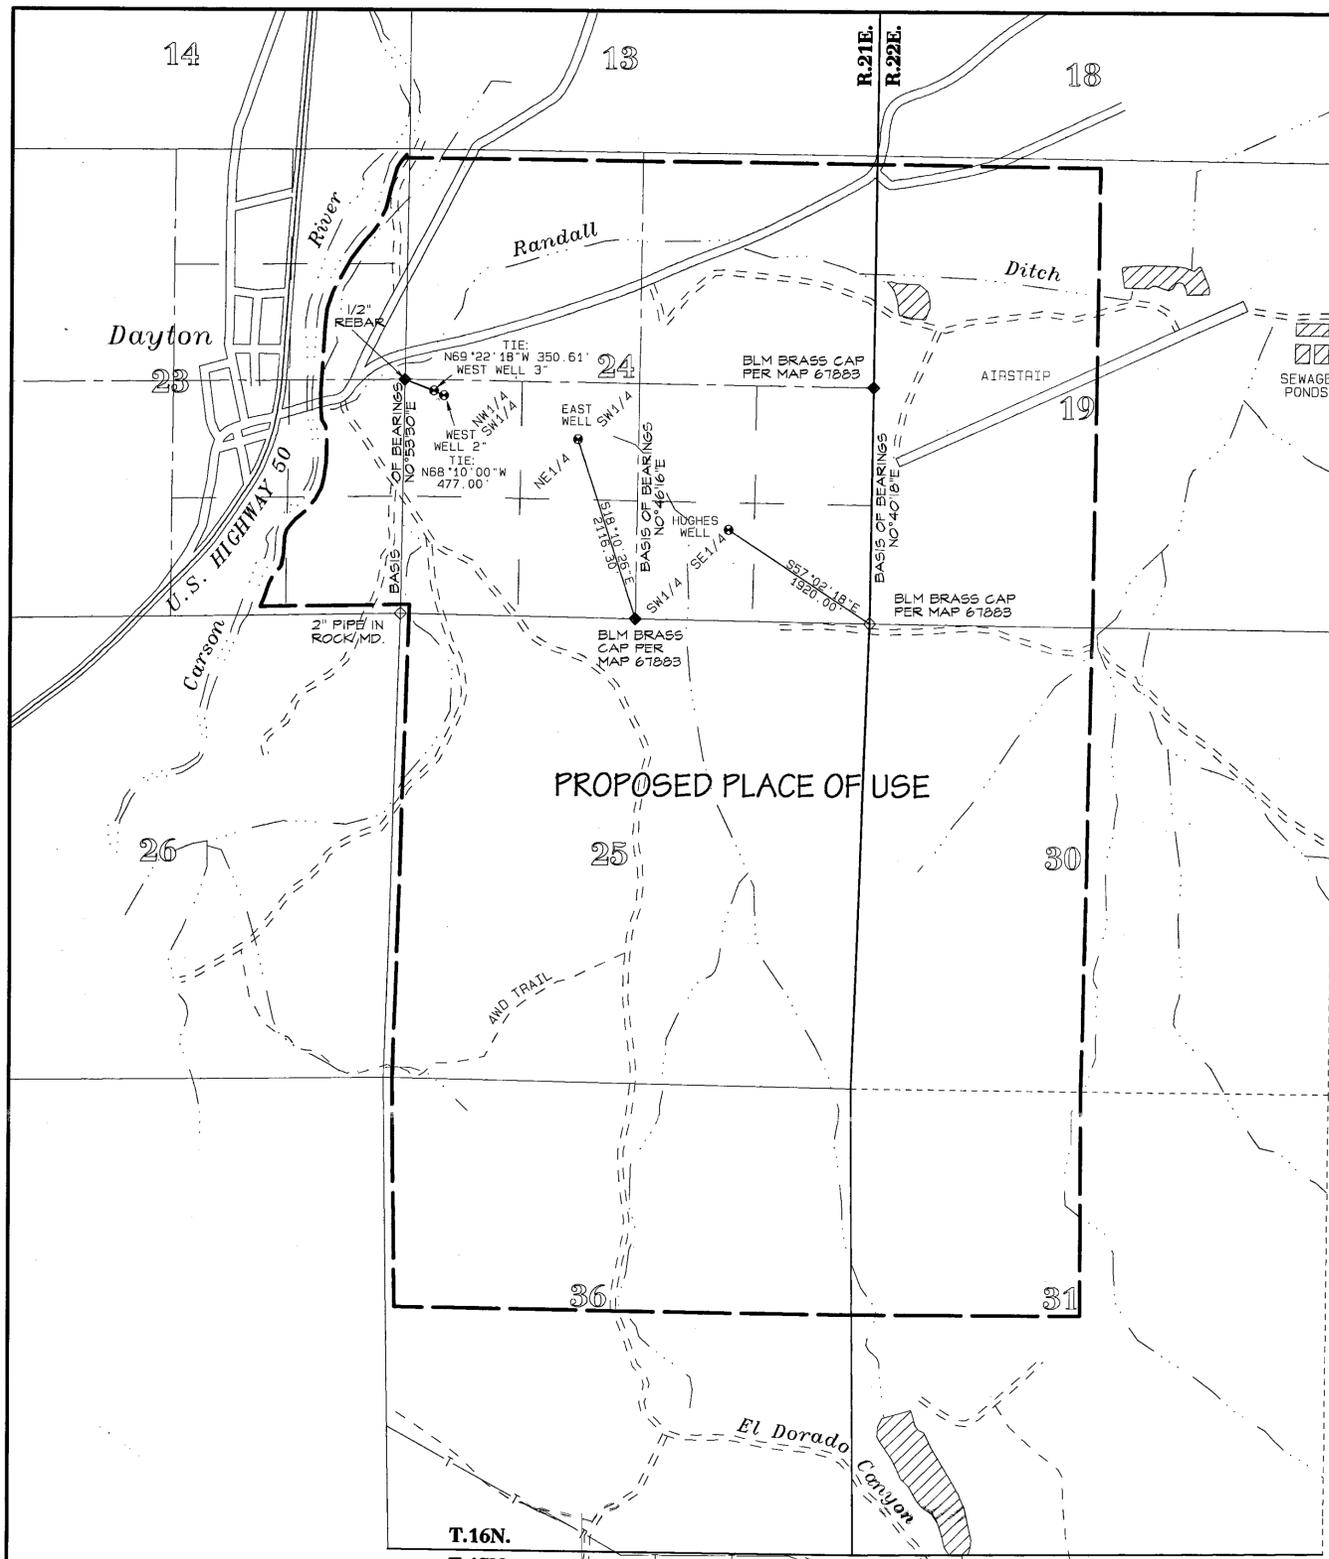

PROPOSED PLACE OF USE

TABLE OF POINTS OF DIVERSION

WELL I.D.	PERMITS OR APPLICATIONS TO BE SERVED
WEST WELL 3"	79080, 79081, 79082, 79083 & 79084
WEST WELL 2"	79085
EAST WELL	79086, 79087, 79088 & 79089
HUGHES WELL	67883 & 69039

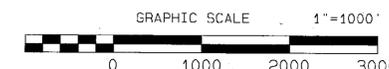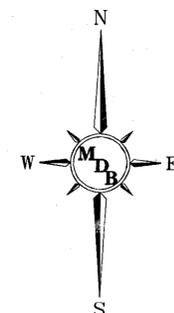

BASIS OF BEARINGS

WEST WELL 2" AND WEST WELL 3": The westerly line of the southwest one-quarter of Section 24, T.16N., R.21E., M.D.M. taken as N0°53'30"E, per map supporting Permit No. 69040, on file with the Nevada State Engineer.  
 EAST WELL: The easterly line of the southwest one-quarter of Section 24, T.16N., R.21E., M.D.M. taken as N0°46'16"E, per map supporting Permit No. 36213, on file with the Nevada State Engineer.  
 HUGHES WELL: The easterly line of the southeast one-quarter of Section 24, T.16N., R.21E., M.D.M. taken as N0°40'18"E, per map supporting Permit No. 67883, on file with the Nevada State Engineer.

REFERENCES

- 7.5 minute USGS Quadrangle Map of DAYTON, NEVADA, provisional edition, 1987.\*\*\*
- Parcel Map # 102038, Lyon County Records.
- Map Accompanying Application Nos. 36213, Filed November 29, 1978, in the office of the Nevada State Engineer.
- Map Accompanying Application Nos. 39806, Filed May 18, 1980, in the office of the Nevada State Engineer.
- Map Accompanying Application Nos. 67883, Filed August 3, 2001, in the office of the Nevada State Engineer.
- Map Accompanying Application Nos. 69039, 69040 & 69041, Filed August 9, 2002, in the office of the Nevada State Engineer.

NOTE ...

- Physical and planimetric features illustrated on the 7.5 minute USGS Quadrangle Map may no longer exist due to excavations performed for industrial purposes.

**STATE ENGINEER'S USE**  
 Basis of Bearing should reference supporting map filed under permit No. 39806 filed 5/28/1980 with the Nevada State Engineer. DT/1/6/09 For West Well #2 and #3.



Michael D. Buschelmann Consulting, Inc.  
 Post Office Box 51371  
 Sparks, Nevada 89435  
 (775) 355-9628 Office 355-9629 FAX

MAP TO ACCOMPANY APPLICATIONS TO CHANGE THE PLACE OF USE UNDER PERMIT NO. 66050, THE POINT OF DIVERSION AND PLACE OF USE UNDER PERMIT NO. 39806, CERTIFICATE 11277, THE POINT OF DIVERSION AND MANNER OF USE UNDER PERMIT NOS. 69040 AND 69041 AND THE POINT OF DIVERSION, PLACE AND MANNER OF USE UNDER PERMIT NO. 51079, CERTIFICATE 14167; PERMIT NO. 51080, CERTIFICATE 14168; PERMIT NO. 51096, CERTIFICATE 14169; PERMIT NO. 51097, CERTIFICATE 14170; PERMIT NO. 58801, CERTIFICATE 14609 & PERMIT NO. 58802, CERTIFICATE 14610 FOR INDUSTRIAL PURPOSES

BY  
**GRANITE CONSTRUCTION, INC.**  
 FROM AN UNDERGROUND SOURCE WITHIN LYON COUNTY, NEVADA

LEGEND

	TOWNSHIP LINE		DITCH OR DRAINAGE
	SECTION LINE, PER USGS QUAD		TRANSMISSION LINE
	SECTION LINE, PROTRACTED		WELL TIE
	PROPOSED PLACE OF USE		POINT OF DIVERSION
	IMPROVED ROAD		RESERVOIR OR POND
	UNIMPROVED ROAD		FOUND SECTION CORNER AS NOTED
	4WD TRAIL		FOUND 1/4 CORNER AS NOTED

85169 84415 T 80076 80075 80074 80073 79089 79088 79086 79085 79087 79084 79083 79082 79081 79080

JOB #09045\_01 DDM