


HIGH DESERT ENGINEERING
 CONSULTING ENGINEERING & SURVEYING
 640 IDAHO STREET
 ELKO, NEVADA 89801
 (775) 738-4053

W209036

STATE OF NEVADA }
 COUNTY OF ELKO } SS.


I, ROBERT E. MORLEY, BEING FIRST DULY SWORN, DEPOSE AND SAY THAT THIS MAP, CONSISTING OF 1 SHEET, NUMBERED FROM 1 TO 1, INCLUSIVE, HAS BEEN CORRECTLY DRAWN TO THE DESIGNATED SCALE FROM FIELD NOTES OF A SURVEY MADE BY ME, OR UNDER MY SUPERVISION AND DIRECTION, BETWEEN THE 16TH DAY OF DECEMBER, 2009, AND THE 17TH DAY OF DECEMBER, 2009; THAT IT TRULY AND CORRECTLY REPRESENTS THE PROPOSED LOCATION AND EXTENT OF THE WORKS USED TO DIVERT WATER FROM UNDERGROUND, IN ELKO COUNTY, NEVADA, BY LIND RANCHES, LC, FOR IRRIGATION PURPOSES, THAT THE PROPOSED POINT OF DIVERSION, THE APPROXIMATE LOCATION AND SIZE OF THE DIVERTING CHANNEL OR OTHER CONDUIT, ALL RESERVOIRS OR BASINS, THE LOCATION AND NAMES OF ALL OTHER WORKS WHICH WILL CROSS OR CONNECT WITH THE PROPOSED WORKS, AND THE BOUNDARY OF ALL LANDS, SHOWING BY 40-ACRE SUBDIVISIONS THE AREAS PROPOSED TO BE SERVED, ARE FULLY AND CORRECTLY DESIGNATED THEREON.

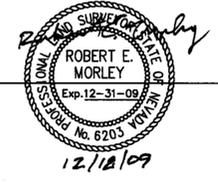

STATE WATER RIGHT SURVEYOR NO. 668

SUBSCRIBED AND SWORN TO BEFORE ME
 THIS 16th DAY OF December, 2009.



Charlene A. Jones
 NOTARY PUBLIC IN AND FOR ELKO COUNTY, NEVADA.
 MY COMMISSION EXPIRES: Feb. 8, 2010

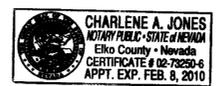

LEGEND

- PROPOSED PLACE OF USE
- EXISTING PLACE OF USE
- ◇ = SECTION CORNER AS NOTED
- ◆ = 1/4 CORNER AS NOTED

BASIS OF BEARINGS: THE LINE BETWEEN THE SOUTHWEST CORNER AND THE WEST 1/4 CORNER OF SECTION 14, T.31 N., R.59 E., M.D.B. & M. TAKEN AS N 01° 04' 00" E AS SHOWN ON THE BLM CADASTRAL SURVEY PLAT FOR SAID TOWNSHIP.

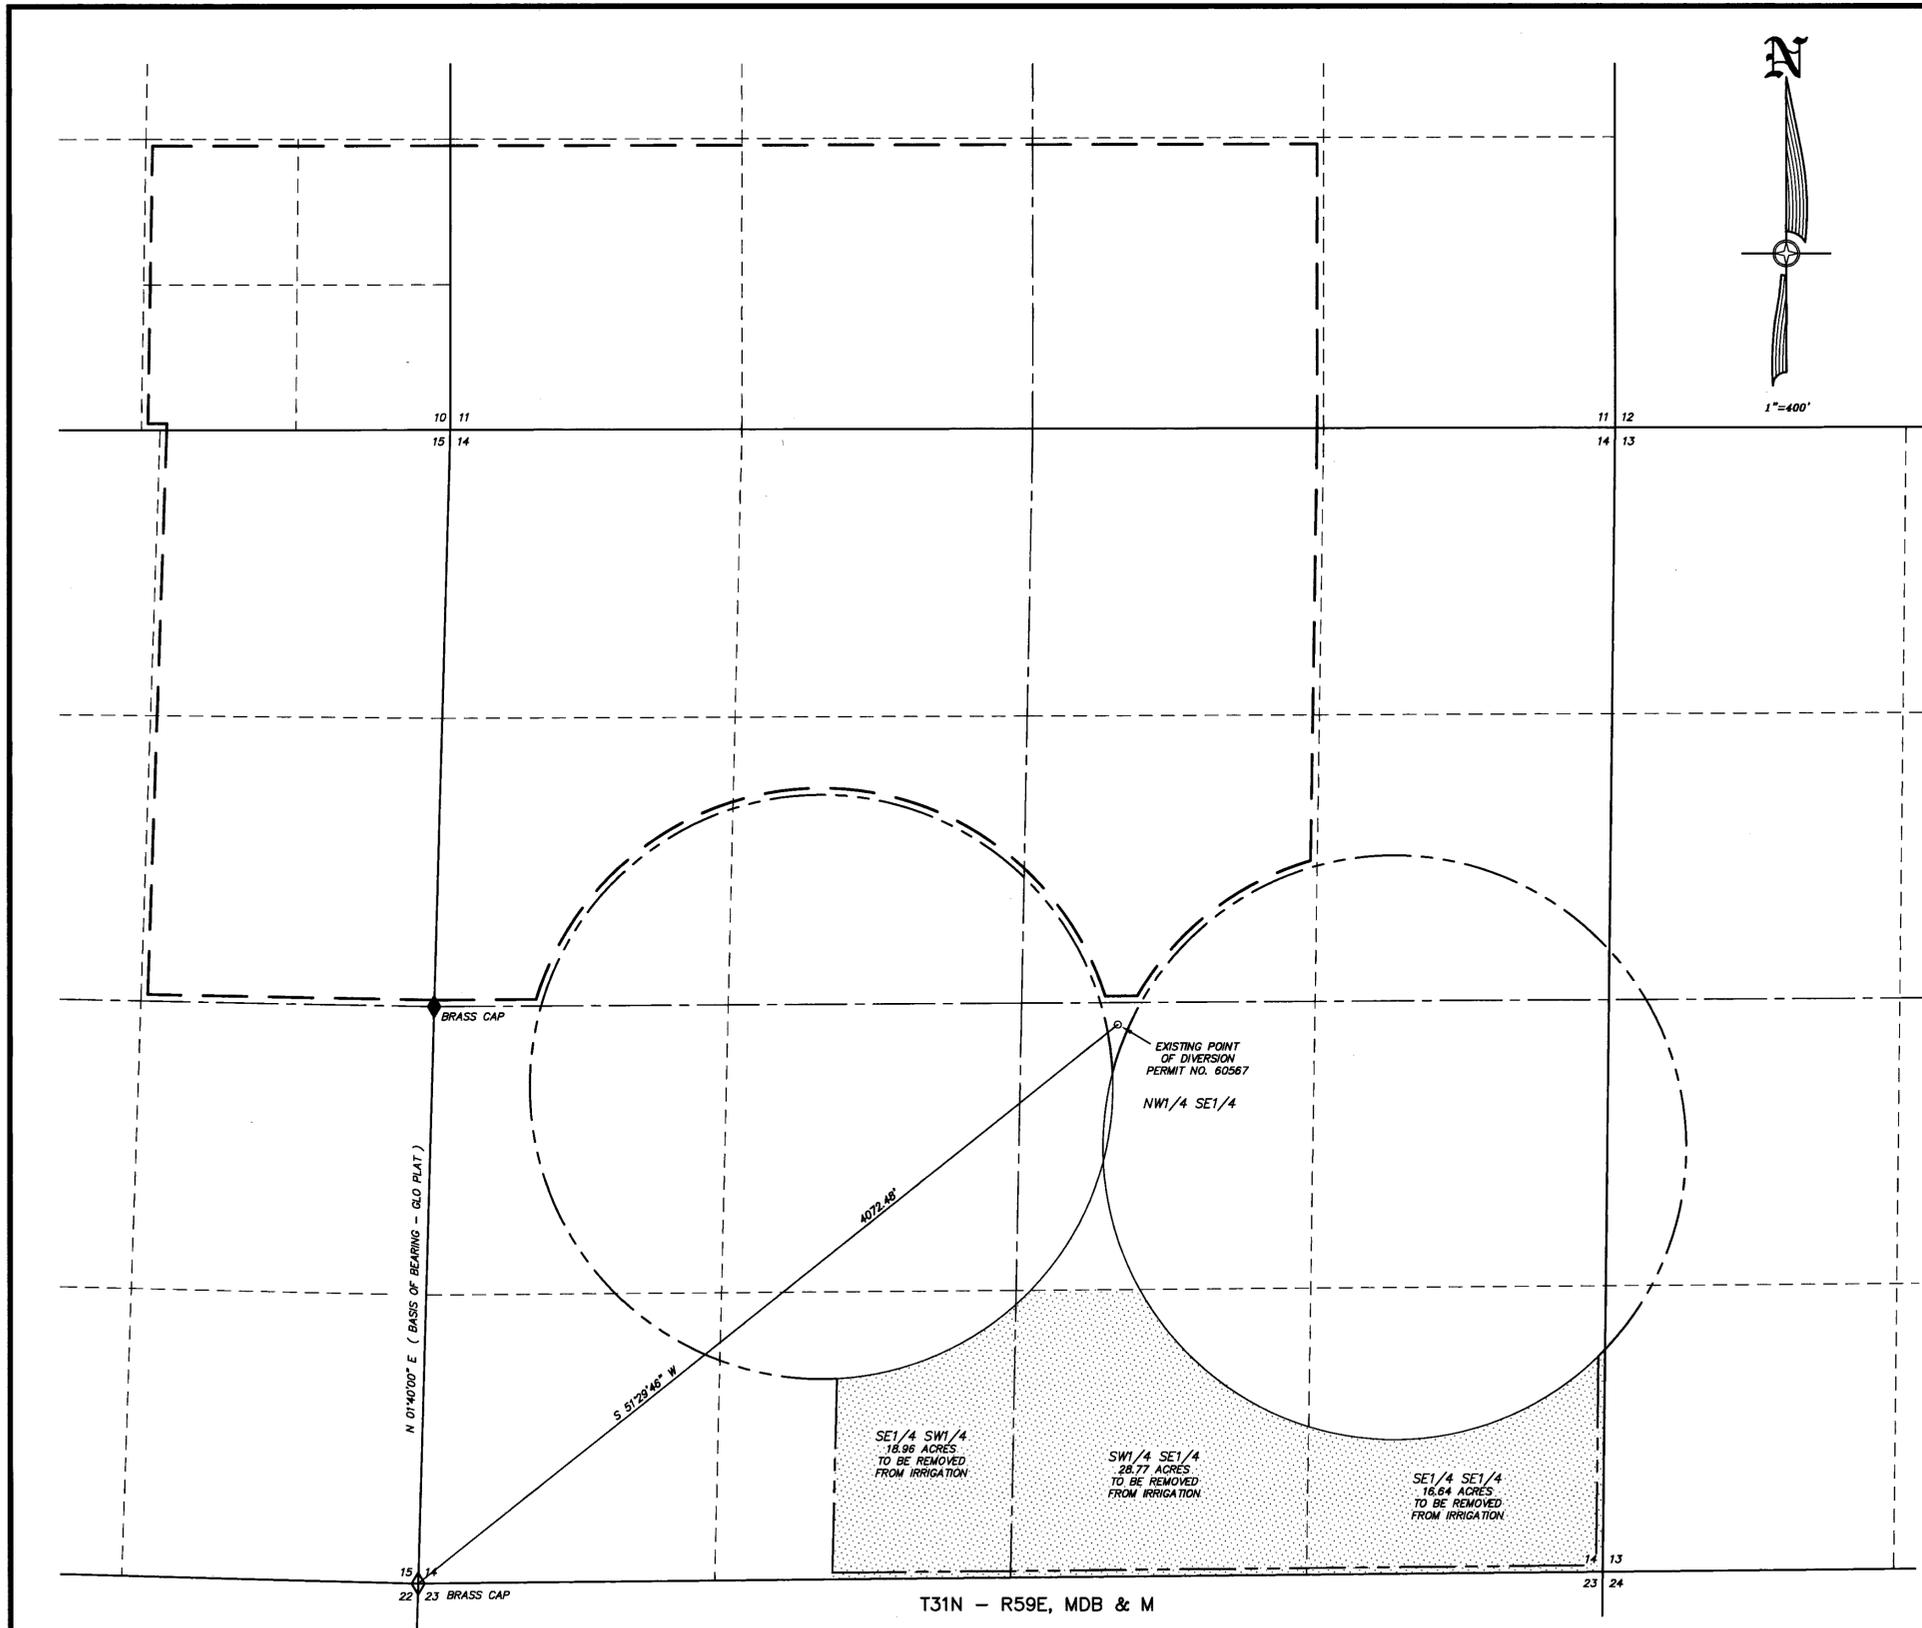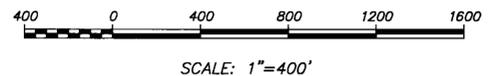

STATE ENGINEERS USE



2009 DEC 23 11:12:06

MAP TO ACCOMPANY APPLICATION TO CHANGE
 THE PLACE OF USE OF A PORTION
 UNDER PERMIT NO. 60567
 FOR IRRIGATION USE
 BY LIND RANCHES, LC
 FROM UNDERGROUND
 IN ELKO COUNTY, NEVADA