

THE SW1/4NE1/4 OF SECTION 25, T. 45N., R. 25E., M. D. B. & M.

DETAIL "A"

SCALE 1" = 100'

FOUND E 1/16TH CORNER 24/25
AN IRON PIPE WITH A B. L. M.
BRASS CAP

SECTION 24
SECTION 25

T. 45N., R. 25E.
M. D. B. & M.

STATE OF NEVADA
COUNTY OF HUMBOLDT

I, JOHN H. MILTON III, being first duly sworn, depose and say that this map, consisting of one sheet, numbered from 1 to 1, inclusive, has been correctly drawn to the designated scale from field notes of a survey made by me, or under my supervision and direction, between the 8th day of September, and the 9th day of September, 2009; that it truly and correctly represents the proposed location and extent of the works used to divert water from underground in Humboldt County, Nevada by ROYAL PEACOCK OPAL MINES, INC. For quasi-municipal purposes. That the proposed point of diversion, the approximate location and size of the diverting channel or other conduit, the place and manner of use, and the location and names of all other works or streams which are crossed by or connected with the said works, are fully and correctly designated thereon.




State Water Right Surveyor No. 573

Subscribed and sworn to before me this 27th day of February, 2010.

Doris A. Twichell

DORIS A. TWICHELL
Notary Public in and for Humboldt County,
State of Nevada.
My commission expires on May 28th, 2013.

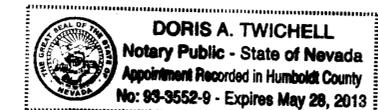


NOTES:

Basis of Bearings was taken from the B. L. M. Dependent Resurvey And Subdivision Of Sections Plat of T. 45N., R. 25E., M. D. B. & M., dated December 19th, 1988.



--- Indicates the boundary of the proposed place of use.

SCALE 1" = 100'

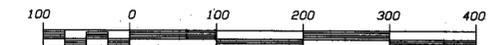


THE W1/2NE1/4 OF SECTION 25,
T. 45N., R. 25E., M. D. B. & M.

SCALE 1" = 400'

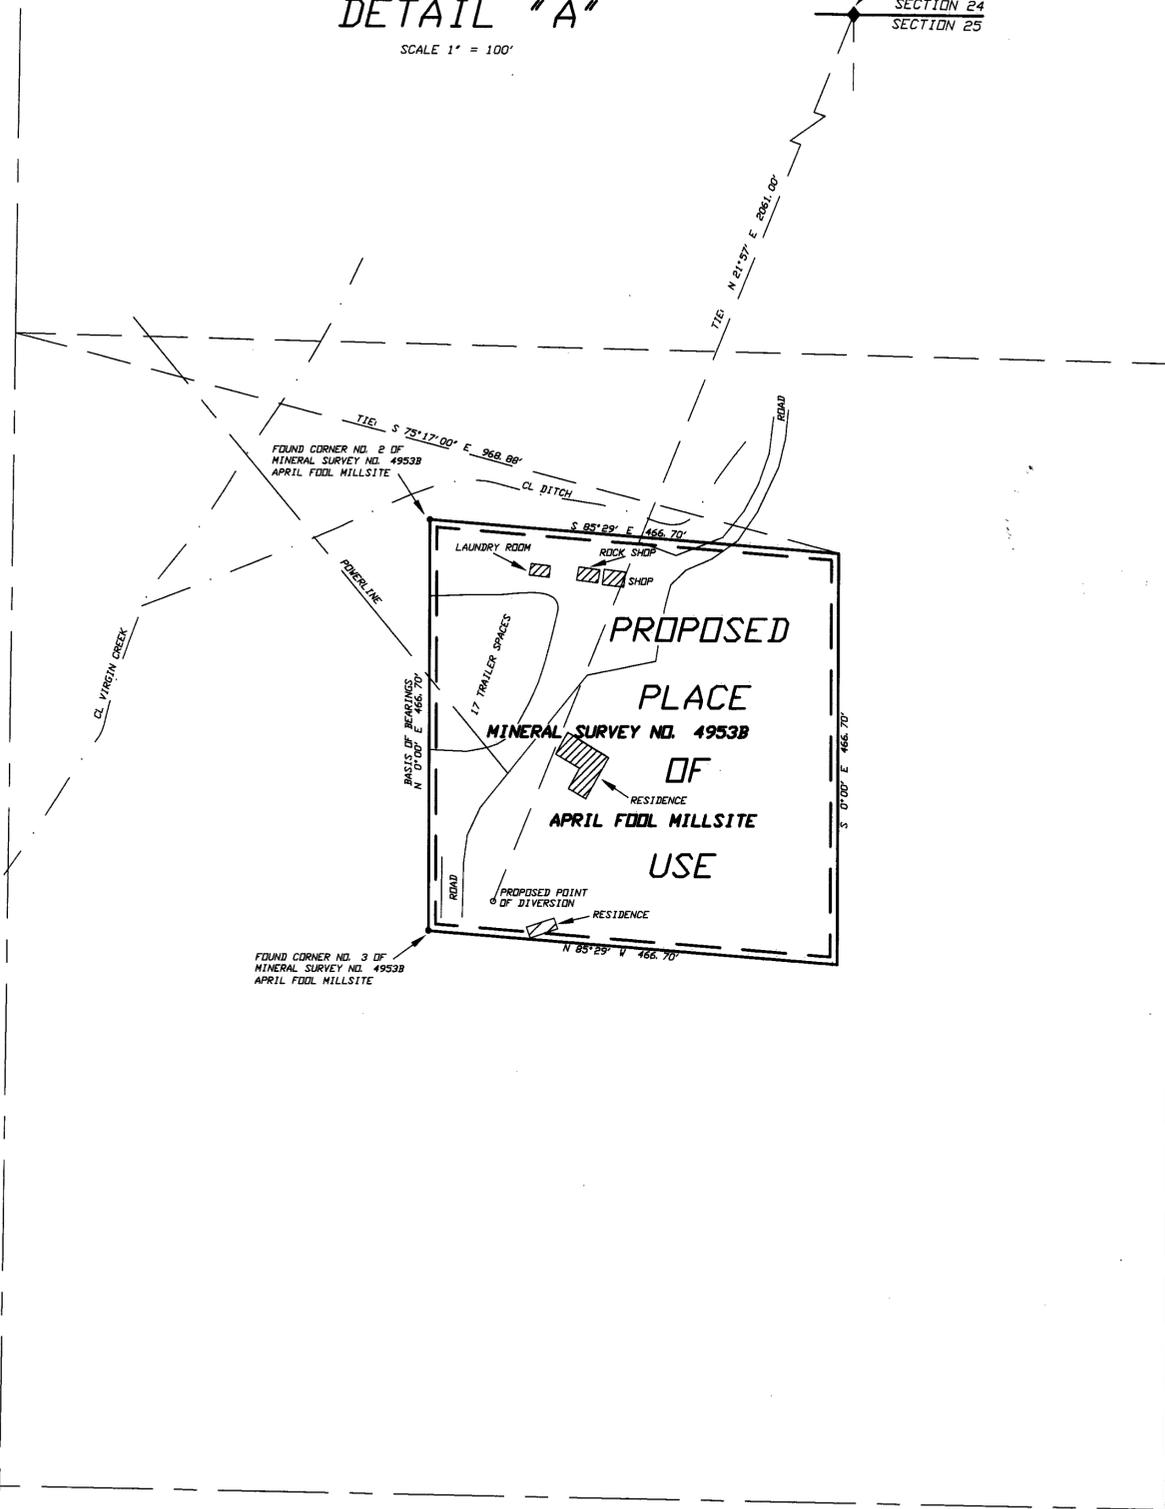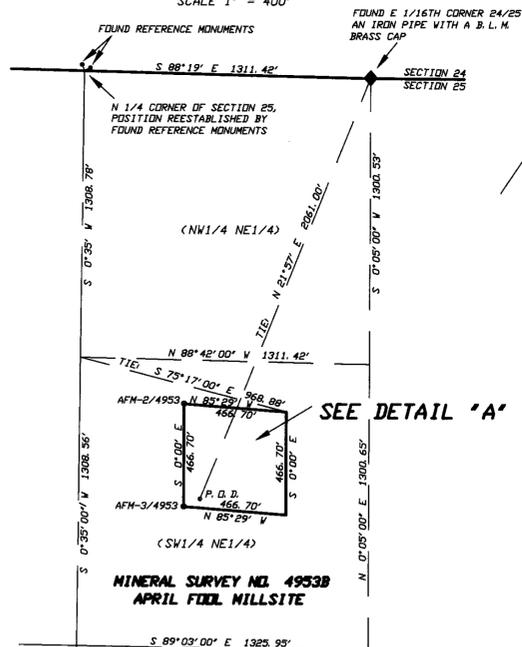

STATE ENGINEER'S USE

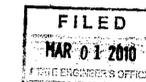

Desert Mountain Surveying
Land and Water Right Surveyors
146 West Second Street
WINNEMUCCA, NEVADA 89445 (775) 623-4414

AMENDED MAP TO ACCOMPANY APPLICATION
TO APPROPRIATE WATER
UNDER APPLICATION NO. 79143

BY ROYAL PEACOCK OPAL MINES, INC.

FROM UNDERGROUND SOURCE
FOR QUASI-MUNICIPAL USE
IN HUMBOLDT COUNTY, NEVADA