
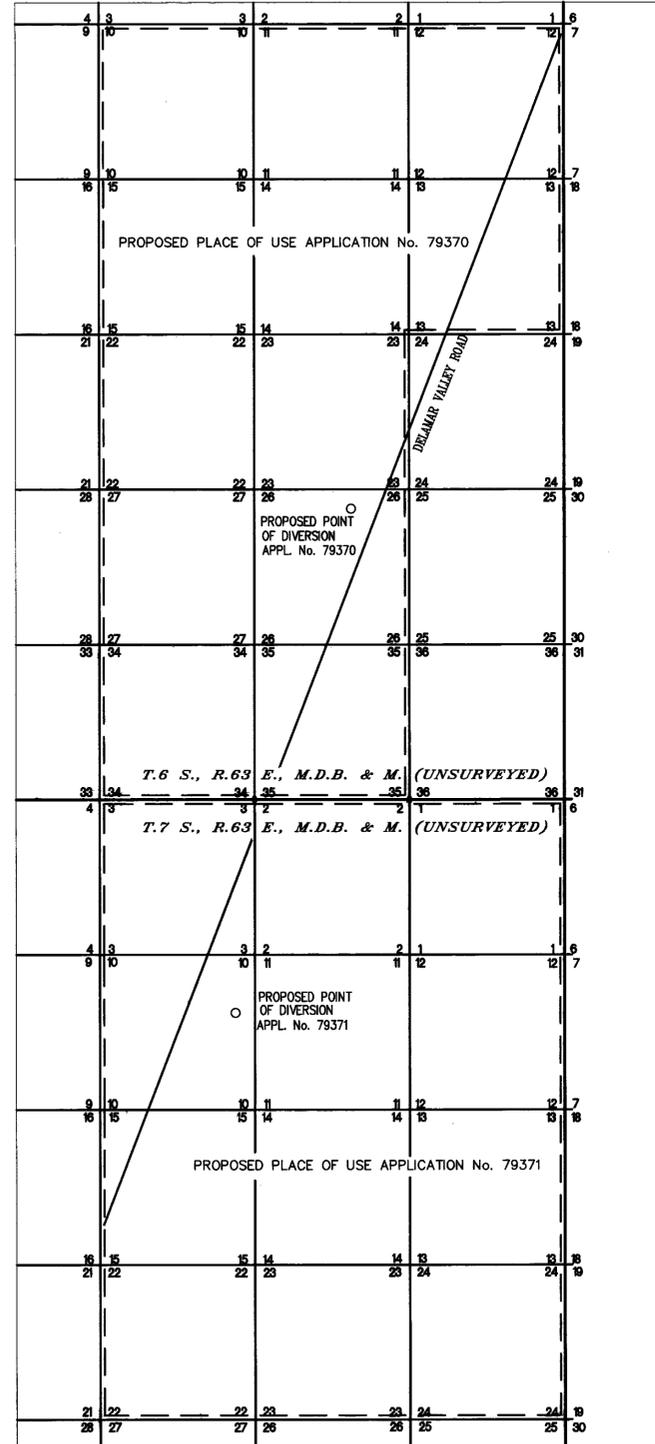


**BASIN ENGINEERING CORPORATION**  
 824 East Aultman Street, Ely, Nevada, 89301  
 PHONE (775) 289-9800 FAX (775) 289-9802

JOB #1003002

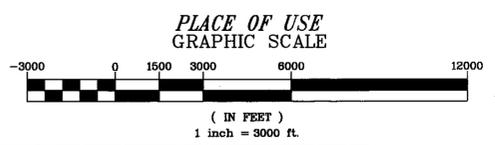

**SURVEYOR'S CERTIFICATE**

STATE OF NEVADA }  
 County of White Pine } ss.  
 I, Dean Neubaer, being first duly sworn, depose and say that this map, consisting of one sheet, has been correctly drawn to the designated scale from field notes of a survey made by me between the 19th day of March, 2010 and the 22nd day of March, 2010; that it truly and correctly represents the proposed location and extent of the works used to divert water from underground source, in Lincoln County, Nevada by Lincoln County Water District and Vidler Water Company Inc. for industrial/power purposes. That the proposed point of diversion and return, the location of the powerhouse, the approximate size and capacity of the diverting channel and the location and names of all other works or streams which are crossed by or connected with said works, are fully and correctly designated hereon.

*Dean Neubaer*  
 State Water Right Surveyor No. 917




Subscribed and sworn to before me this 23 day of March, 2010.  
*Jo Anne Ambrose*  
 Notary Public in and for White Pine County, Nevada.



**LEGEND**

--- = PROPOSED PLACE OF USE

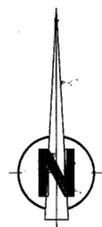

**BASIS OF BEARING**

The basis of bearing for this map is N.90°00'E., being the South line of Section 35, T.6 S., R.63 E., M.D.B. & M., as shown on the official plot of said township accepted by the BLM June 11, 1957.

STATE ENGINEER'S USE 79370,71



MAP TO ACCOMPANY APPLICATION TO APPROPRIATE WATER  
 FOR **INDUSTRIAL/POWER**  
 BY **LINCOLN COUNTY WATER DISTRICT AND VIDLER WATER COMPANY INC.**  
 FROM **UNDERGROUND**  
 IN **LINCOLN COUNTY, NEVADA**

79371 79370