

SURVEYOR'S CERTIFICATE


STATE OF NEVADA }
 County of White Pine } ss.

I, Dean Neubaer, being first duly sworn, depose and say that this map, consisting of one sheet, has been correctly drawn to the designated scale from field notes of a survey made by me between the 8th day of April, 2008 and the 21st day of September, 2009; that it truly and correctly represents the proposed location and extent of the works used to divert water from underground source, in White Pine County, Nevada by Carter - Griffin, Inc. for irrigation purposes. That the proposed point of diversion, the approximate location and size of the diverting channel or other conduit, all reservoirs or basins, the location and names of all other works which will cross or connect with the proposed works, and the boundary of all lands, showing by 40-acre subdivisions the areas proposed to be served, are fully and correctly designated thereon.

Dean Neubaer
 State Water Right Surveyor No. 917




Subscribed and sworn to before me this 21st day of Jan., 2010.
Daundalia Graves
 Notary Public in and for White Pine County, Nevada.

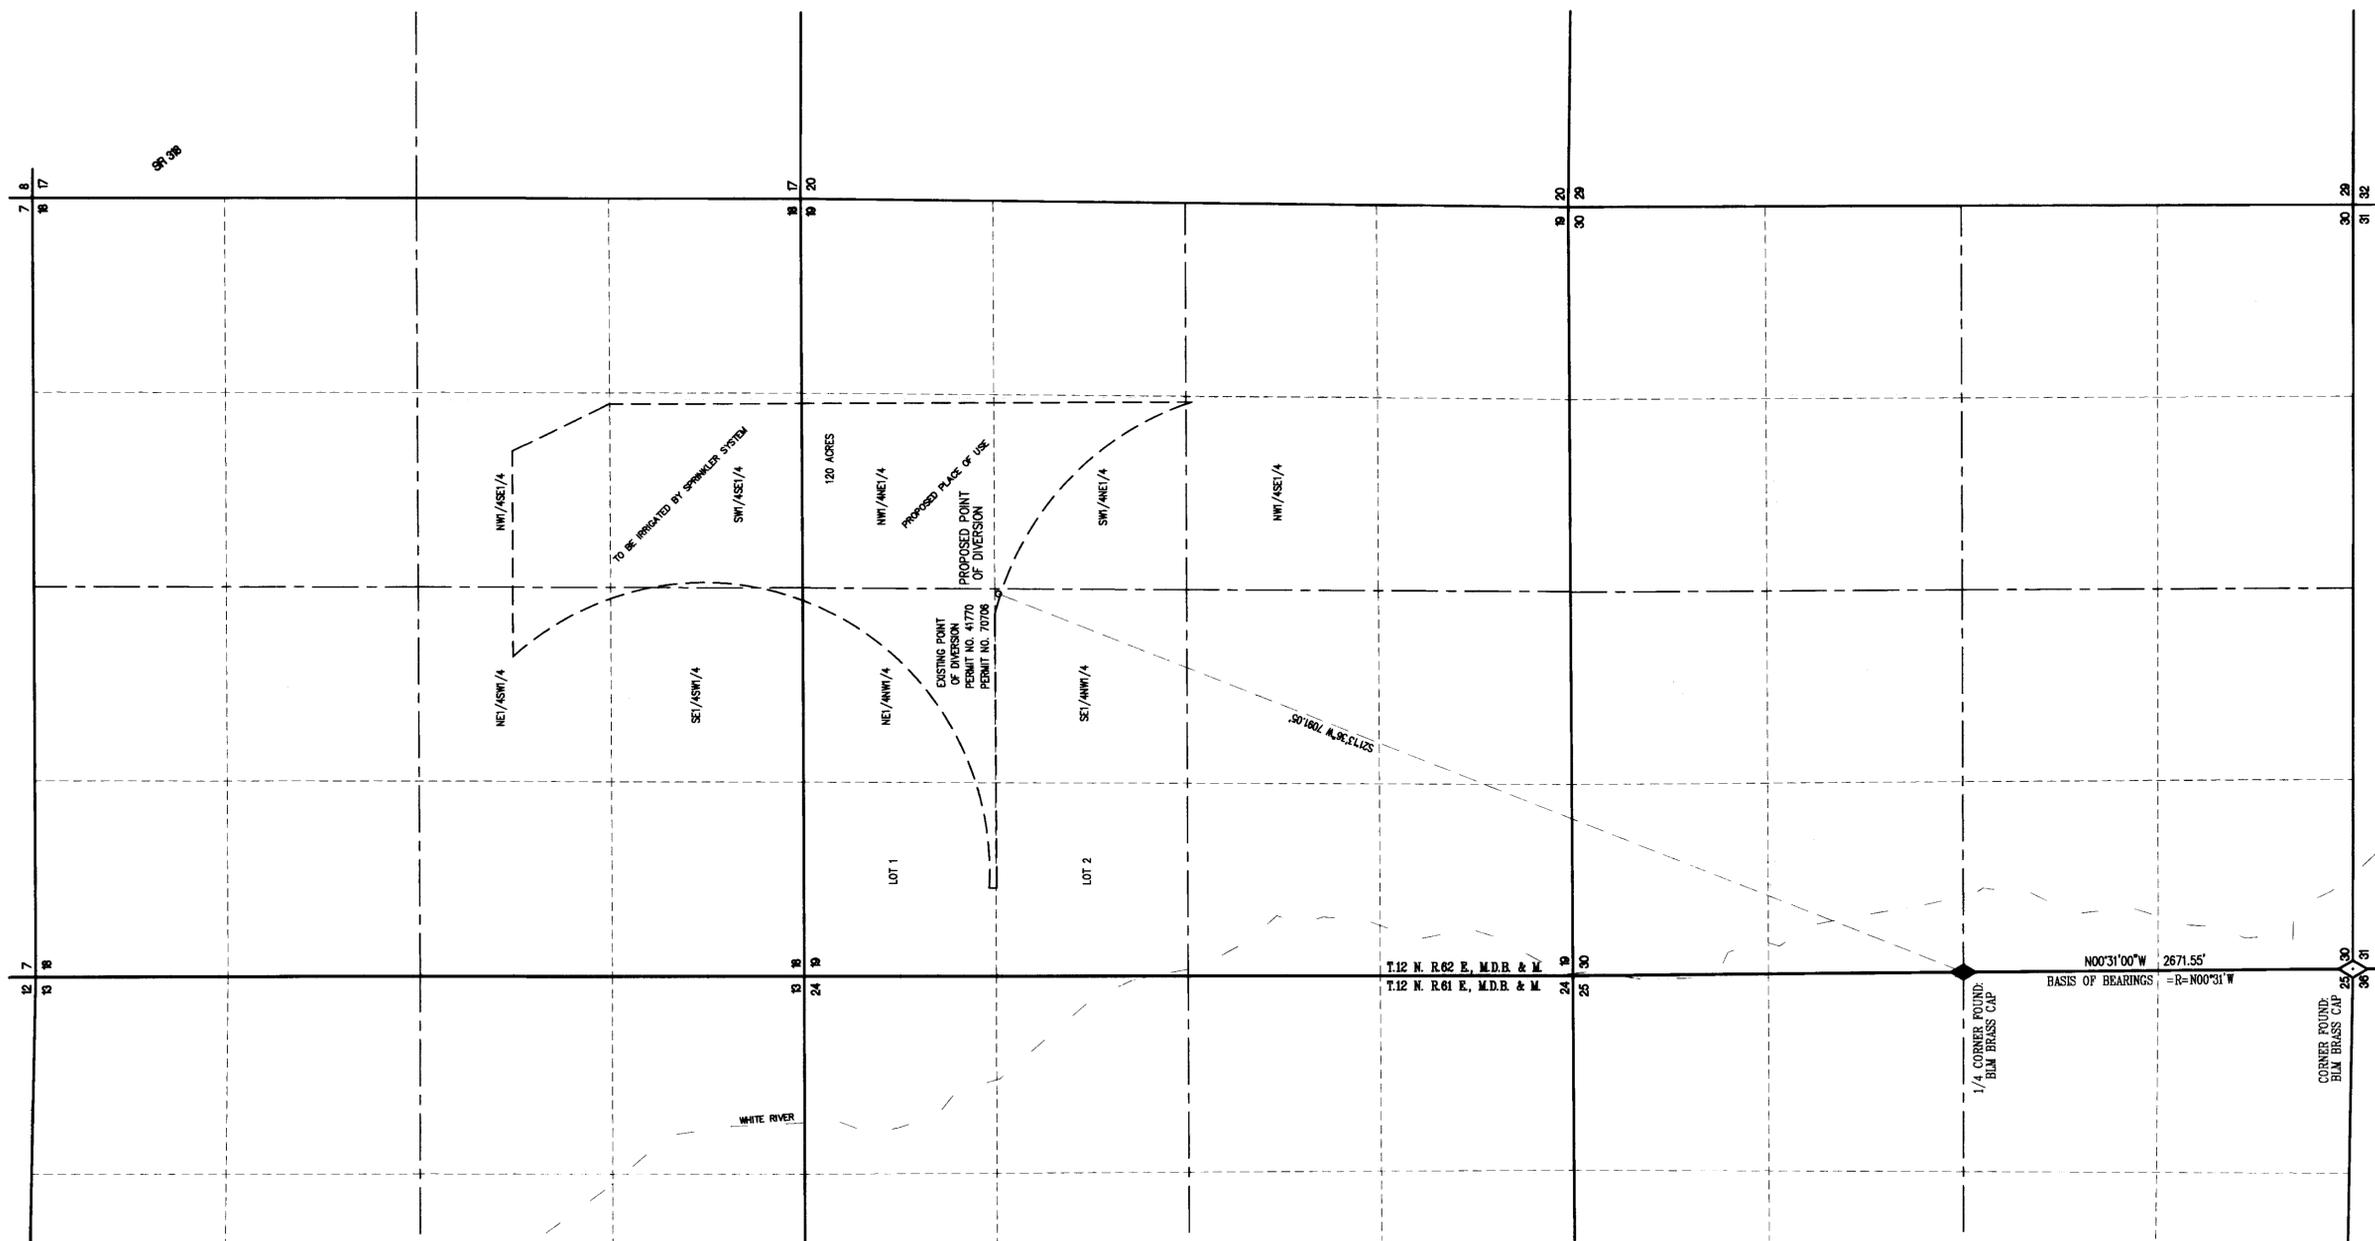

BASIS OF BEARING
 The Basis of Bearings for this map N.00°31'W. being the Township line from the Southwest corner of Section 30 to the west quarter corner of Section 30 of T.12 N., R.62 E., M.D.B. & M. as shown on the Survey of said Township by the BLM accepted December 4, 1974.

LEGEND

--- = PROPOSED PLACE OF USE

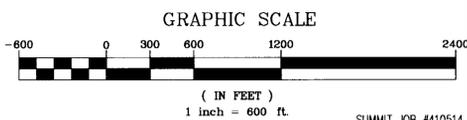

SUMMIT ENGINEERING CORPORATION
 CONSULTING ENGINEERS AND SURVEYORS
 824 East Aultman Street, Ely, Nevada, 89301
 PHONE (775) 289-4445 FAX (775) 289-4043
 SUMMIT JOB #410514

STATE ENGINEER'S USE



FOR
 BY
 FROM
 IN

MAP TO ACCOMPANY
 APPLICATION TO CHANGE THE POINT OF DIVERSION AND PLACE OF USE OF PERMIT No. 70706

IRRIGATION
 CARTER - GRIFFIN, INC.
UNDERGROUND
 WHITE PINE COUNTY, NEVADA

81856 79494