

A PORTION OF THE SOUTHEAST QUARTER (SE 1/4)  
OF SECTION 9, TOWNSHIP 21 SOUTH, RANGE 61 EAST,  
M.D.B. & M., CLARK COUNTY, NEVADA


LEGEND

- ◇ FOUND SECTION CORNER AS NOTED
- REMEDIATION WELL LOCATION
- SECTION LINE
- STREET CENTERLINE
- RIGHT OF WAY LINE
- - - WELL SITE TIE LINE (BEARING AND DISTANCE)
- - - PLACE OF USE

SURVEYOR'S CERTIFICATE

STATE OF NEVADA }  
COUNTY OF CLARK } SS

I, THOMAS L. PREWITT, BEING DULY SWORN, DEPOSE AND SAY THAT THIS MAP CONSISTING OF 1 SHEET, HAS BEEN CORRECTLY DRAWN TO THE DESIGNATED SCALE FROM FIELD NOTES OF A SURVEY MADE UNDER MY SUPERVISION AND DIRECTION ON THE 5TH OF FEBRUARY, 2010. THAT IT TRULY AND CORRECTLY REPRESENTS THE PROPOSED LOCATION AND EXTENT OF WORKS USED TO DIVERT WATER FROM AN UNDERGROUND SOURCE IN THE LAS VEGAS VALLEY BASIN, CLARK COUNTY, NEVADA, BY SOMERSET SHOPPING CENTER LP, FOR ENVIRONMENTAL PURPOSES, THAT THE PROPOSED POINT OF DIVERSION, THE APPROXIMATE LOCATION AND SIZE OF THE DIVERTING CHANNEL OR OTHER CONDUIT, ALL RESERVOIRS OR BASINS, THE LOCATION AND NAMES OF ALL OTHER WORKS WHICH WILL CROSS OR CONNECT WITH THE PROPOSED WORKS, AND THE BOUNDARY OF ALL LANDS INDICATED ON THIS MAP AND THE AREAS PROPOSED TO BE SERVED, ARE FULLY AND CORRECTLY DESIGNATED THEREON.

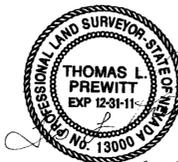


March 11, 2010

THOMAS L. PREWITT  
STATE WATER SURVEYOR NO. 1100

ACKNOWLEDGMENT:

STATE OF NEVADA }  
COUNTY OF CLARK } SS

SUBSCRIBED AND SWORN TO BEFORE ME THE 11<sup>th</sup> DAY OF March, 2010.

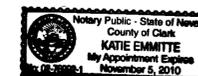

Katie Emmitt  
KATIE EMMITTE, NOTARY PUBLIC IN AN  
FOR SAID COUNTY AND STATE  
MY APPOINTMENT EXPIRES ON 11-5-2010

BASIS OF BEARINGS


N04°39'39"W - BEING THE EAST LINE OF SECTION 9, T. 21 S., R. 61 E., M.D.M., AS SHOWN ON THE RECORD OF SURVEY MAP FILE 139, PAGE 34 IN THE OFFICIAL RECORDS, CLARK COUNTY, NEVADA.

WELL SITE TIE DATA			
WELL SITE NO. (ORIGIN)	BEARING	DISTANCE	DESTINATION
GWE - 01	S45°30'30"E	2033.38'	SEC. COR. 9/10/15/16
GWE - 02	S48°04'38"E	2005.32'	SEC. COR. 9/10/15/16
GWE - 03	S50°23'10"E	1962.87'	SEC. COR. 9/10/15/16
GWE - 04	S51°56'36"E	1927.23'	SEC. COR. 9/10/15/16
GWE - 05	S54°03'38"E	1879.54'	SEC. COR. 9/10/15/16

SOMERSET SHOPPING CENTER LP  
A.P.N. 162-09-802-001





CONVENTION CENTER DRIVE (80' WIDE)

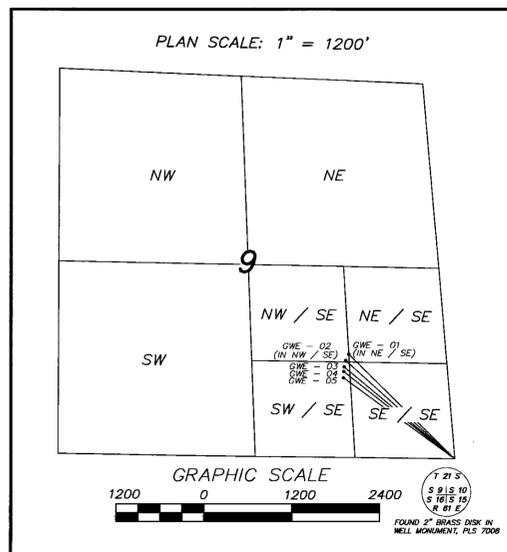


**PLS** Prewitt Land Surveying

5892 Taylor Valley Ave., Las Vegas, Nevada 89131 Off: (702) 649-8790  
Fax: (702) 399-9881 Professional Land Surveying Services

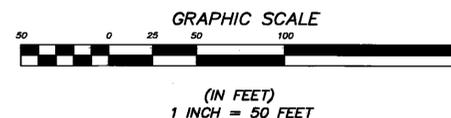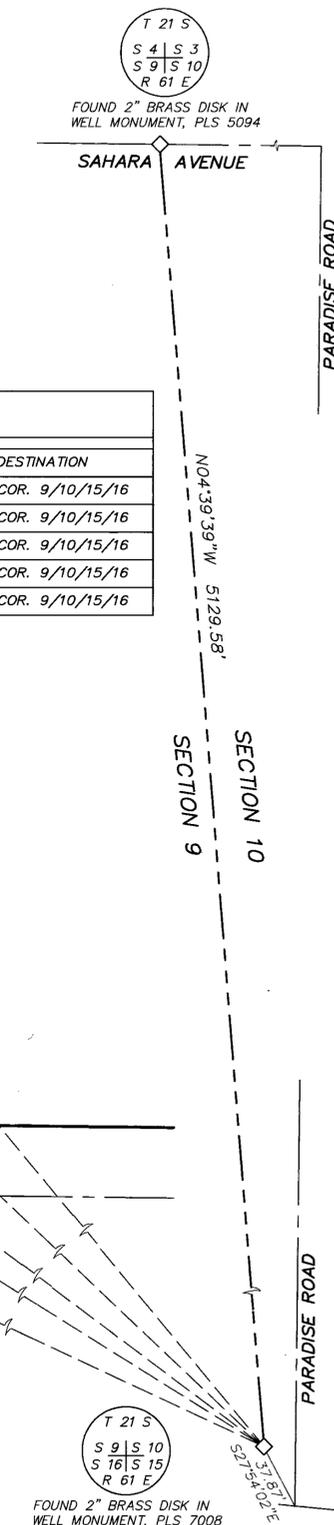

STATE ENGINEER'S USE

4/6/10-WHR- EMAIL (DATED 3/25/10) REMOVED gwe-1 & gwe-2  
FROM APPLICATIONS 79542E

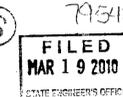

MAP  
TO ACCOMPANY AN APPLICATION  
TO APPROPRIATE WATER

BY: SOMERSET SHOPPING CENTER LP  
FOR: ENVIRONMENTAL REMEDIATION  
FROM: AN UNDERGROUND SOURCE IN  
CLARK COUNTY, NEVADA

79836 E 79835 E 79542 E