

STATE OF NEVADA }
 COUNTY OF WASHOE }SS

I, PETER G. MORROS, BEING FIRST DULY SWORN, DEPOSE AND SAY THAT SITE INSPECTIONS HAVE BEEN MADE BY ME, OR UNDER MY SUPERVISION AND DIRECTION, ON OR BEFORE OCTOBER 15, 2009; THAT THE LOCATION OF EACH REFERENCE MONUMENT HAS BEEN VERIFIED BY SITE INSPECTION; THAT THE POINT OF DIVERSION AND PLACE OF USE SITES HAVE BEEN INSPECTED; THAT THIS MAP CONSISTING OF 1 SHEET HAS BEEN CORRECTLY DRAWN TO THE DESIGNATED SCALE FROM SURVEYING CALCULATION NOTES PREPARED BY ME, OR UNDER MY SUPERVISION AND DIRECTION, RELYING UPON ANALYSIS OF RECORDED SURVEY MAPS AND OTHER RECORDED SURVEYING DOCUMENTS IN THE OFFICE OF THE NEVADA STATE ENGINEER AND THE BUREAU OF LAND MANAGEMENT; THAT THIS MAP TRULY AND CORRECTLY REPRESENTS THE PROPOSED LOCATION AND EXTENT OF THE WORKS USED TO DIVERT WATER FROM UNDERGROUND SOURCES IN LINCOLN COUNTY, NEVADA, BY TUFFY RANCH PROPERTIES, LLC, FOR IRRIGATION PURPOSES. THAT THE PROPOSED POINT OF DIVERSION, THE APPROXIMATE LOCATION AND SIZE OF THE DIVERTING CHANNEL OR OTHER CONDUIT, ALL RESERVOIRS OR BASINS, THE LOCATION AND NAMES OF ALL OTHER WORKS WHICH WILL CROSS OR CONNECT WITH THE PROPOSED WORKS, AND THE BOUNDARY OF ALL LANDS, SHOWN BY 40-ACRE SUBDIVISIONS, THE AREAS AS PROPOSED TO BE SERVED, ARE FULLY AND CORRECTLY DESIGNATED THEREON.




SUBSCRIBED AND SWORN TO BEFORE ME
 THIS 22 DAY OF February, 2010.
 Antonette K. Morrison
 NOTARY PUBLIC IN AND FOR Washoe COUNTY, Nevada.
 MY COMMISSION EXPIRES February 8, 2012.




BASIS OF BEARINGS

THE WEST LINE OF SECTION 22 T. 6N., R. 66E., M.D.B.&M. BEARING N. 00°02'00"W., A DISTANCE OF 2,640.00' PER THE BUREAU OF LAND MANAGEMENT DEPENDENT AND INDEPENDENT RESURVEY OF SAID TOWNSHIP AND RANGE, DATED FEBRUARY 19, 1959.

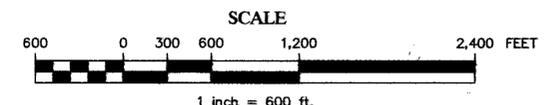

October 15, 2009 Sheet 1 of 1

STATE ENGINEER'S USE
 79637
 FILED
 FEB 22 2010
 STATE ENGINEER'S OFFICE
 MAP TO ACCOMPANY APPLICATIONS TO APPROPRIATE THE PUBLIC WATERS OF THE STATE OF NEVADA BY TUFFY RANCH PROPERTIES, LLC FOR IRRIGATION PURPOSES FROM UNDERGROUND SOURCES
 LINCOLN COUNTY NEVADA

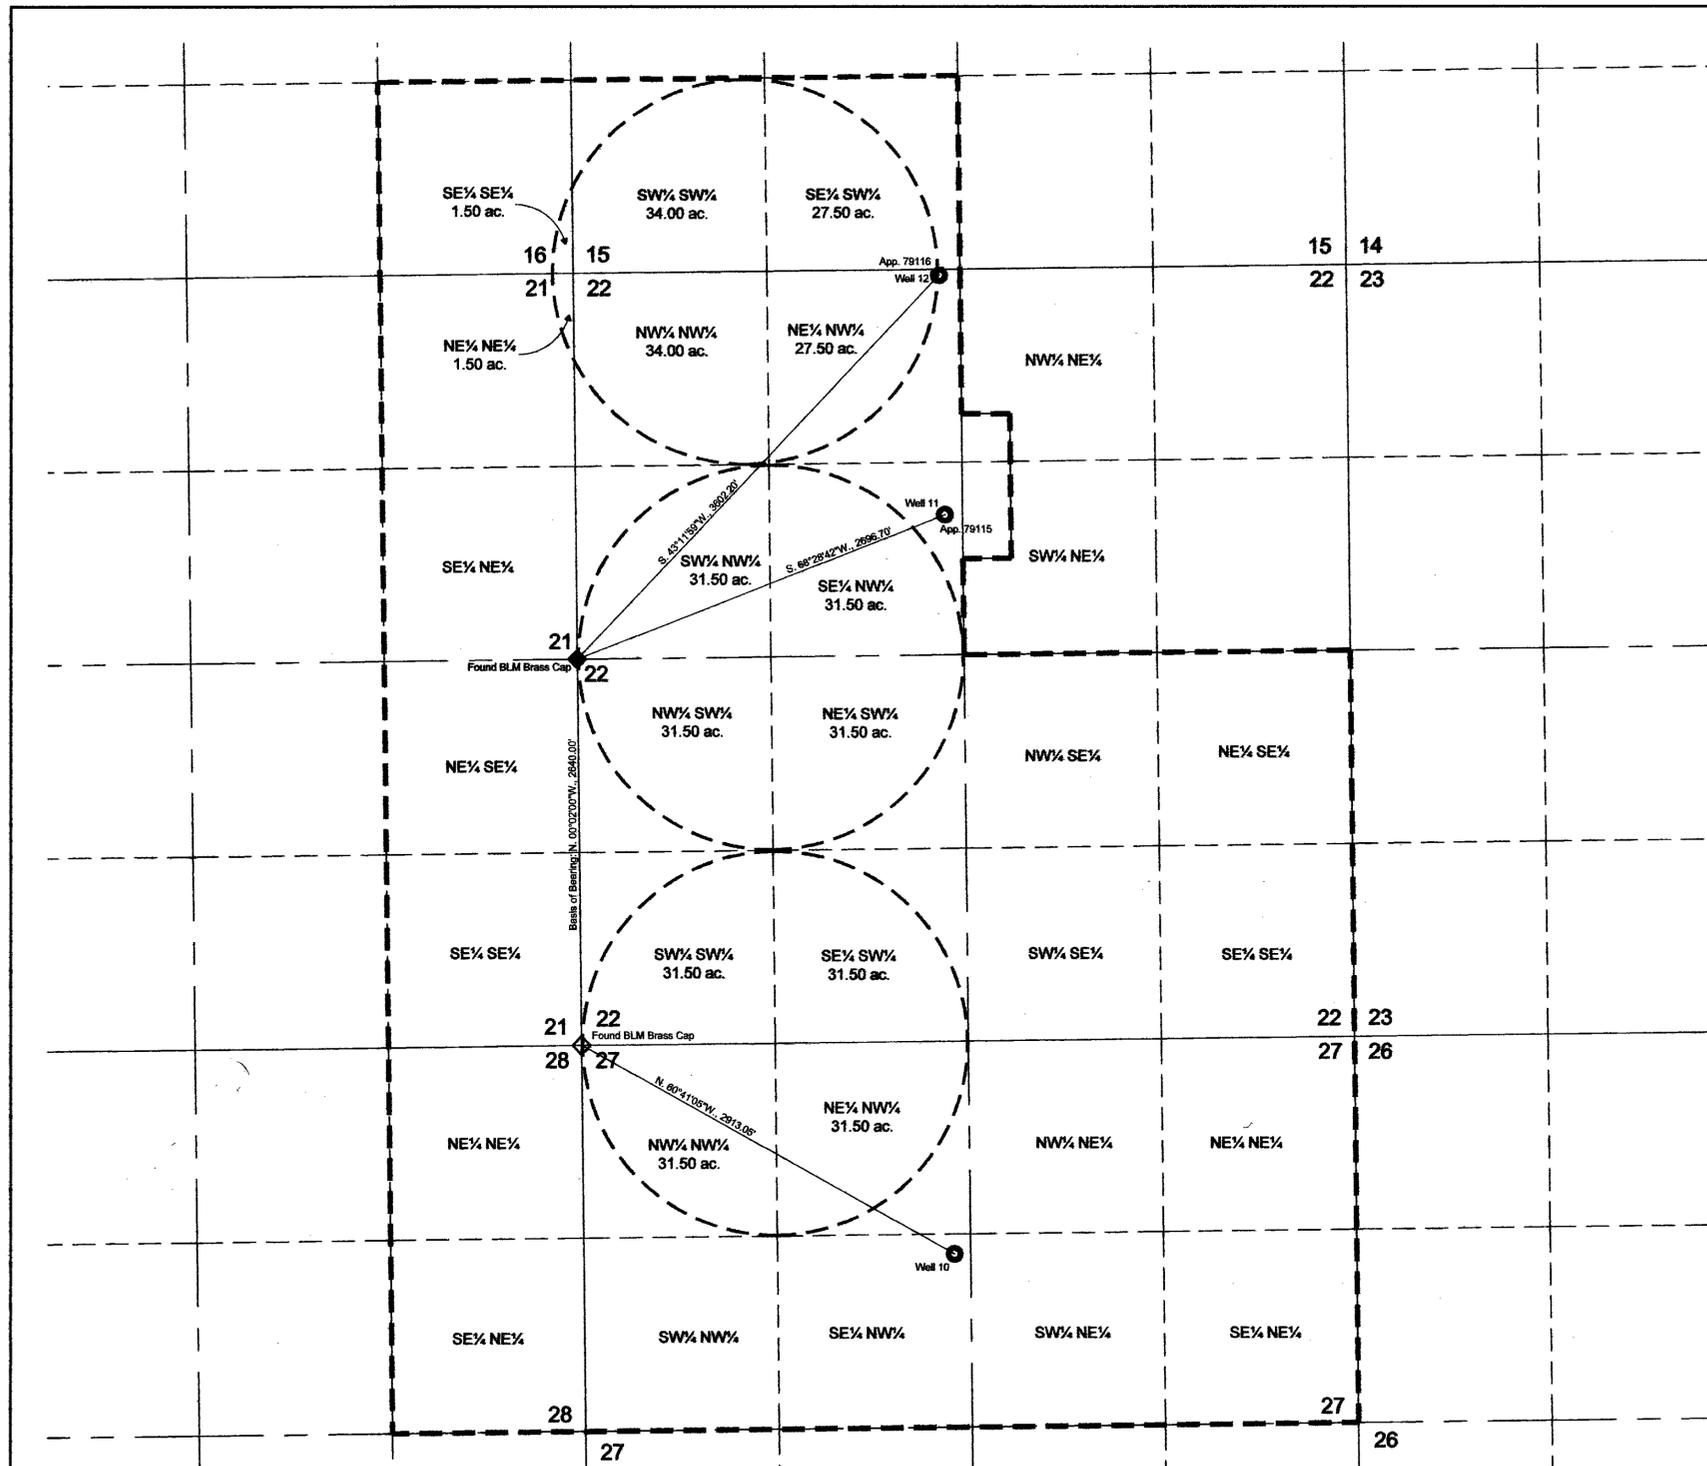

TOWNSHIP 6 NORTH, RANGE 66 EAST., M.D.B.&M.
 LINCOLN COUNTY, NEVADA

LEGEND

- - - PLACE OF USE BOUNDARY
- () PROPOSED ACREAGE TO BE PLACED TO BENEFICIAL USE (applicant reserves the right to irrigate anywhere within the proposed place of use)
- PROPOSED POINT OF DIVERSION AS NOTED
- ◆ FOUND QUARTER CORNER AS NOTED, PER PROOF OF BENEFICIAL USE MAP ACCOMPANYING APPLICATION 19545
- ◇ FOUND SECTION CORNER AS NOTED, PER PROOF OF BENEFICIAL USE MAP ACCOMPANYING APPLICATION 19545

P G Morros
 A Professional Corporation
 1455 View Crest Court
 Reno NV 89521
 775 852-1455
 775 852-1454 FAX

Water Rights Projects\Morros\Morros008\Atlanta_Farms_POU.dwg