


NORTHEAST QUARTER (NE 1/4)
OF SECTION 21, TOWNSHIP 21 SOUTH, RANGE 61 EAST, M.D.M.,
CLARK COUNTY, NEVADA.

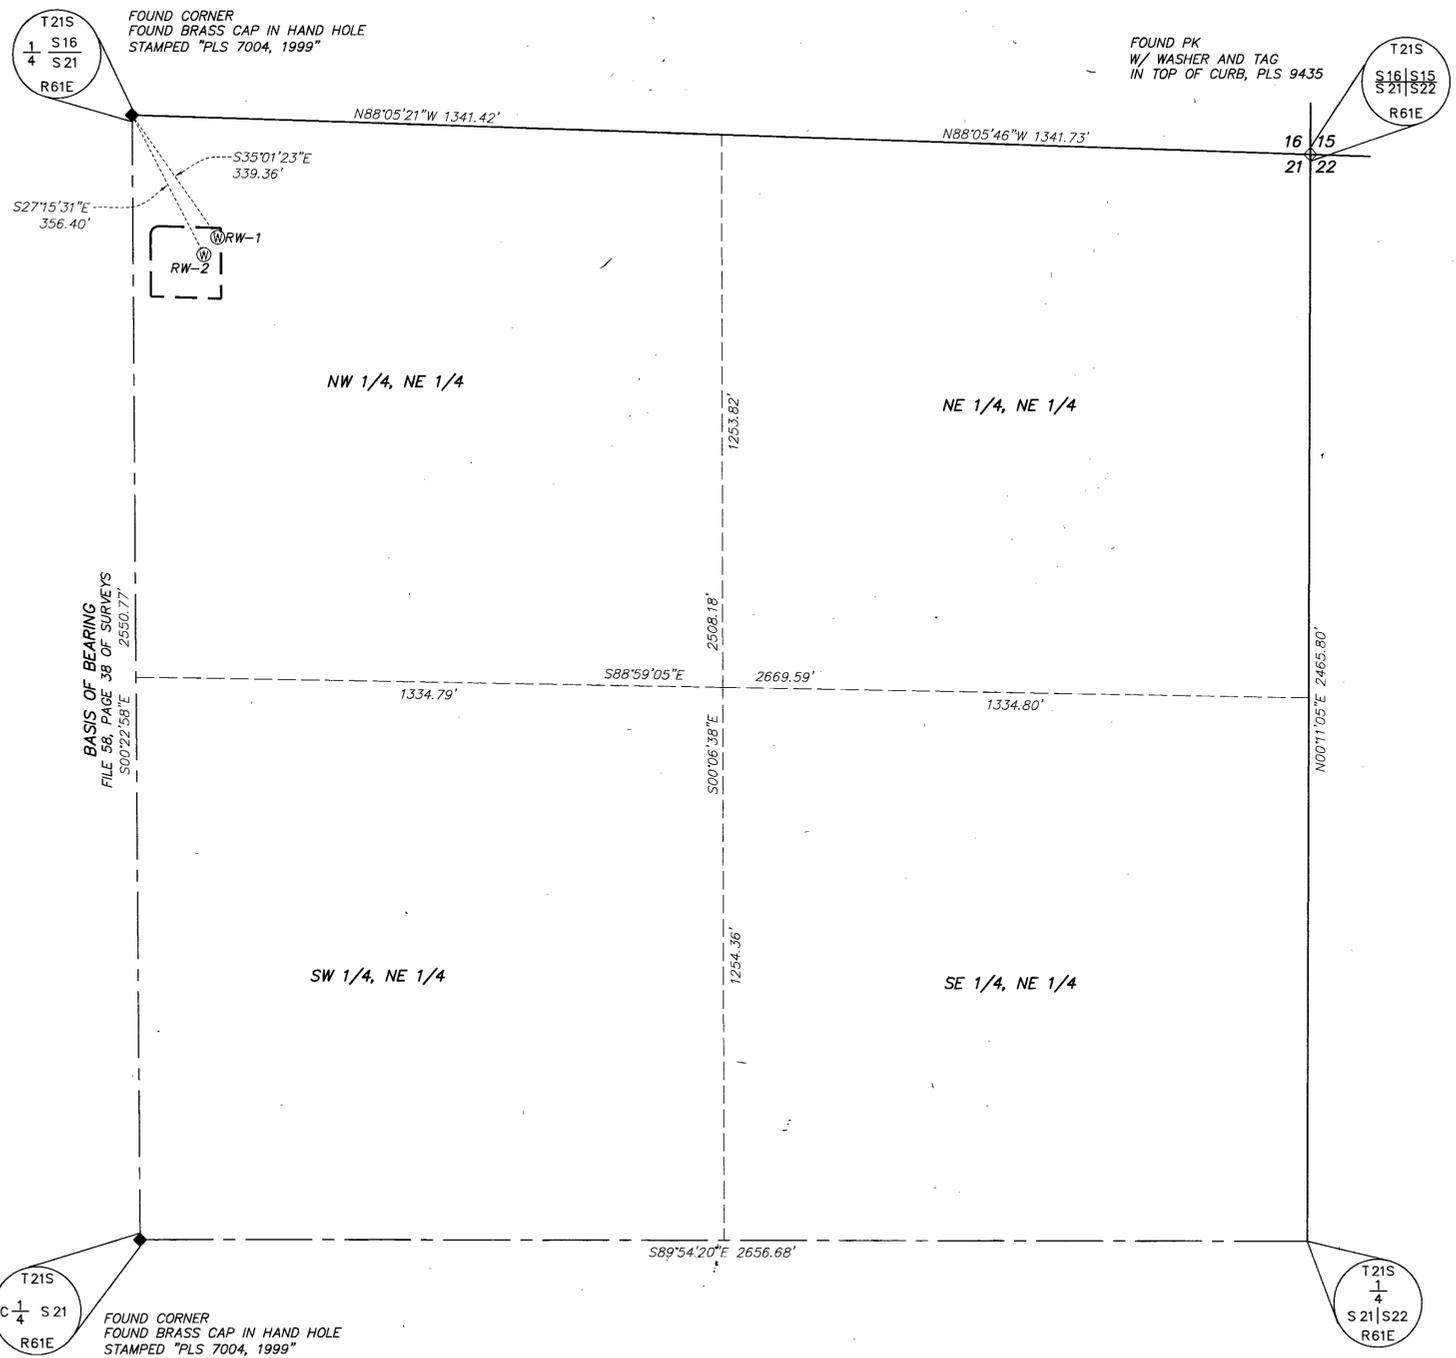


SURVEYOR'S CERTIFICATE

I, KEVIN W. WALLACE, BEING FIRST DULY SWORN, DEPOSE AND SAY THAT THIS MAP, CONSISTING OF 1 SHEET, NUMBERED FROM 1 TO 1, INCLUSIVE, HAS BEEN CORRECTLY DRAWN TO THE DESIGNATED SCALE FROM FIELD NOTES OF A SURVEY MADE BY ME, OR UNDER MY SUPERVISION AND DIRECTION, ON THE 16 DAY OF FEBRUARY, 2010; THAT IT TRULY AND CORRECTLY REPRESENTS THE PROPOSED LOCATION AND EXTENT OF THE WORKS USED TO DIVERT WATER FROM UNDERGROUND, IN THE COUNTY OF CLARK, STATE OF NEVADA, BY BIG DADDY'S OIL, LLC., FOR ENVIRONMENTAL REMEDIATION PURPOSES. THAT ALL OTHER WORKS OR STREAMS WHICH ARE CROSSED BY OR CONNECTED WITH SAID WORKS, AND THE BOUNDARY, AREA AND KIND OF CULTURE OF LANDS IRRIGATED, ARE CORRECTLY SHOWN AND DESIGNATED HEREON.

Kevin W. Wallace
KEVIN W. WALLACE, NEVADA PLS 15977
WATER RIGHTS SURVEYOR NO: 1238

2-18-10
DATE

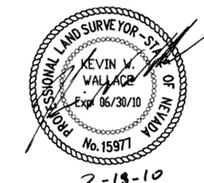


SUBSCRIBED AND SWORN TO BEFORE ME

THIS 18th DAY OF February, 2010

BY: Kevin W. Wallace

NOTARY PUBLIC IN AND FOR Clark COUNTY, Nevada
MY COMMISSION EXPIRES April 13, 2013

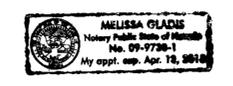

Melissa Gladis
Melissa Gladis

BASIS OF BEARINGS:


SOUTH 00°22'58" EAST, BEING THE BEARING OF THE WEST LINE OF THE NORTHEAST QUARTER (NE 1/4) OF THE OF SECTION 21, TOWNSHIP 21 SOUTH, RANGE 61 EAST, M.D.M., CLARK COUNTY, NEVADA, AS SHOWN BY MAP THEREOF ON FILE IN FILE 58, PAGE 38 OF SURVEYS, IN THE CLARK COUNTY RECORDER'S OFFICE, NEVADA.

REFERENCES

- FILE 107, PAGE 85 OF PARCEL MAPS
- FILE 58, PAGE 38 OF SURVEYS
- BOOK 129, PAGE 18 OF PLATS

LEGEND

- SECTION LINE
- QUARTER SECTION LINE
- SIXTEENTH SECTION LINE
- - - PLACE OF USE LINE
- TIE LINE
- ◇ FOUND SECTION CORNER AS NOTED
- ◆ FOUND QUARTER/SIXTEENTH CORNER AS NOTED
- ⊗ ENVIRONMENTAL RECOVERY WELL

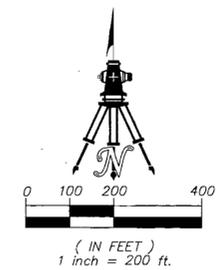


WALLACE · MORRIS
SURVEYING, INC.
LAND SURVEY CONSULTING
5740 SOUTH ARVILLE STREET, #206
LAS VEGAS, NEVADA 89118
PH: 702.212.3967 FX: 702.212.3963

DATE: FEBRUARY 18, 2010	JOB #: ART-10014
ACAD FILE: ART-10014	DRAWN BY: CLM/JRP

patnaude 02-18-10 09:24:07 S:\ART-10014\dwg\Water-Survey\ART-10014.dwg

STATE ENGINEER'S USE

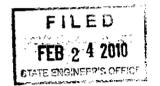

79639E
MAP TO ACCOMPANY APPLICATION TO APPROPRIATE WATER
FOR: ENVIRONMENTAL REMEDIATION PURPOSES
BY: BIG DADDY'S OIL, LLC.
FROM: UNDERGROUND
IN: CLARK COUNTY, NEVADA