


SECTION 34, T. 35N., R. 41E., M. D. B. & M.

T. 35N., R. 41E.
M. D. B. & M.

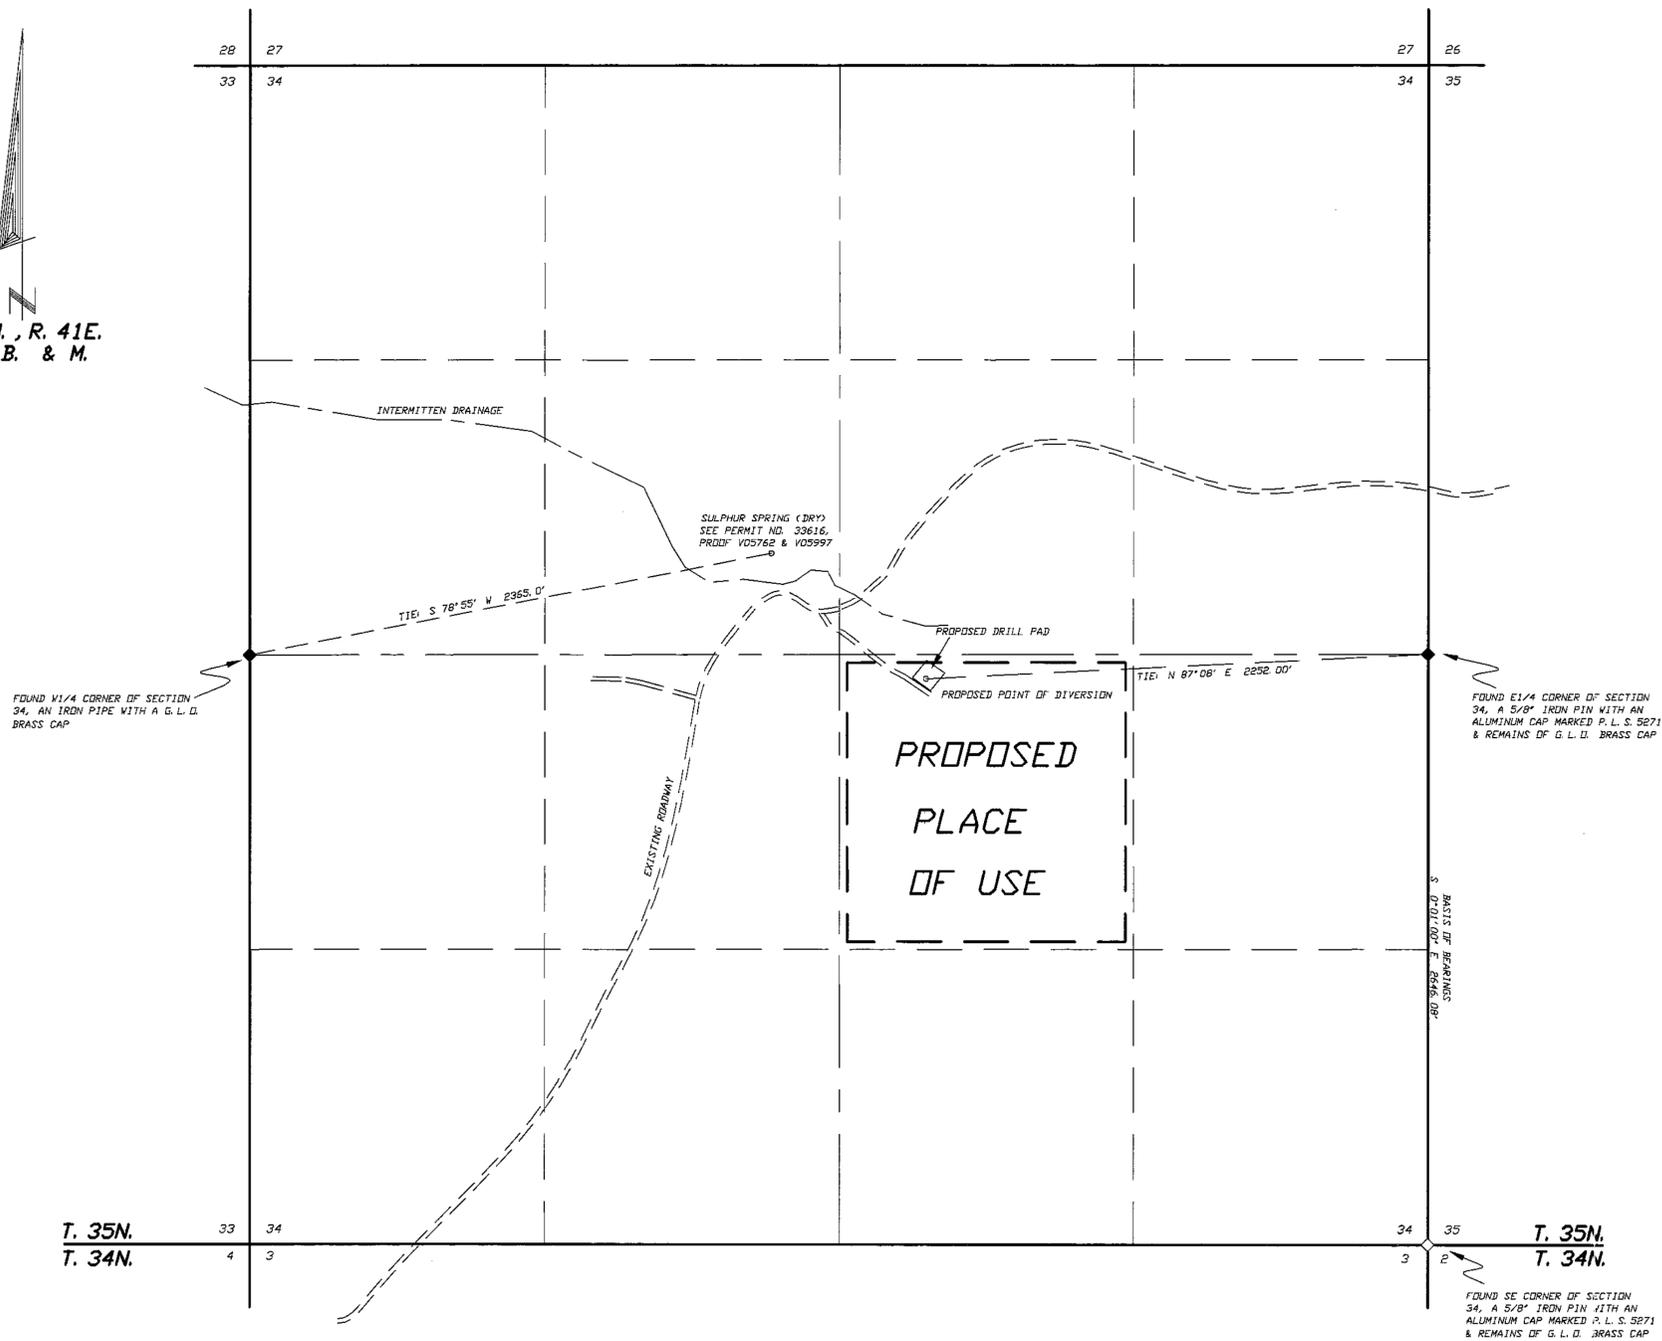

STATE OF NEVADA
COUNTY OF HUMBOLDT


I, JOHN H. MILTON III, being first duly sworn, depose and say that this map, consisting of one sheet, numbered from 1 to 1, inclusive, has been correctly drawn to the designated scale from field notes of a survey made by me, or under my supervision and direction, between the 21st day of December, 2009 and the 22nd day of December, 2009; that it truly and correctly represents the proposed location and extent of the works used to divert water from underground in Humboldt County, Nevada by RICHARD ROSASCO for stockwatering purposes, proposed point of diversion, the approximate location and size of the diverting channel or other conduit, the place and manner of use, and the location and names of all other works or streams which are crossed by, or connected with the said works, are fully and correctly designated thereon.



State Water Right Surveyor No. 573

Subscribed and sworn to before me this 24th day of January, 2010.

Doris A. Twichell
DORIS A. TWICHELL
Notary Public in and for Humboldt County, State of Nevada.
My commission expires on: May 28th, 2013.

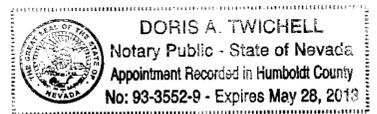

NOTES:

Basis of Bearings was taken from the G. L. D. Survey Plat of T. 35N., R. 41E., M. D. B. & M., dated June 27th, 1911. The line between the E 1/4 corner of Section 34, T. 35N., R. 41E., M. D. B. & M., and the SE corner of said Section 34 is S 0° 01' 00" E.

--- --- Indicates the boundary of the proposed place of use.

SCALE 1" = 400'



79654 CERTIFICATE NO. 19868 ISSUED 10-1-2015

STATE ENGINEER'S USE



MAP TO ACCOMPANY APPLICATION
TO APPROPRIATE WATER

BY RICHARD ROSASCO

FROM AN UNDERGROUND SOURCE
FOR STOCKWATERING USE
IN HUMBOLDT COUNTY, NEVADA

Desert Mountain Surveying
Land and Water Right Surveyors
146 West Second Street
WINNEMUCCA, NEVADA 89445 (775) 623-4414

79654