


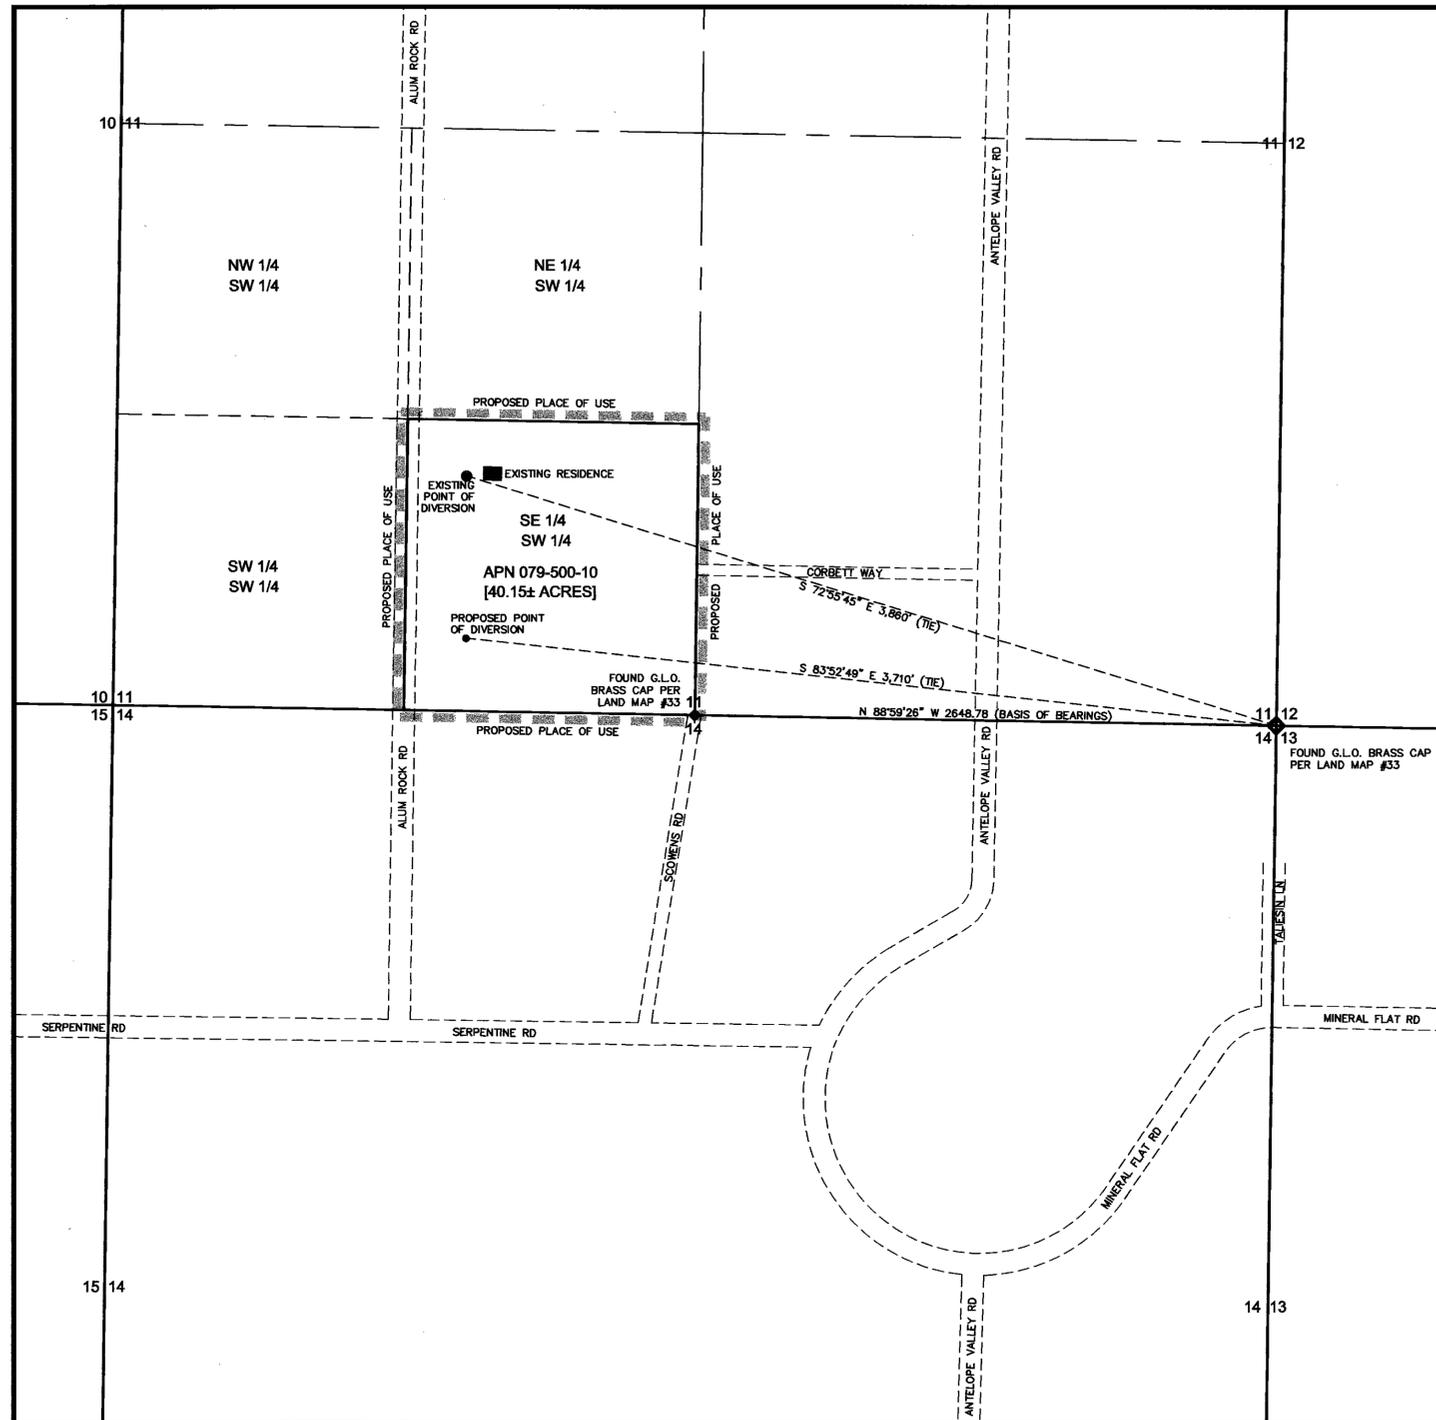

SCALE 1" = 400'



I, RYAN G. COOK, BEING FIRST DULY SWORN, DEPOSE AND SAY THAT THIS MAP, CONSISTING OF ONE (1) SHEET HAS BEEN CORRECTLY DRAWN TO THE DESIGNATED SCALE FROM A SURVEY CONDUCTED UNDER MY SUPERVISION AND DIRECTION, ON OR BEFORE MARCH 3, 2010; THAT IT TRULY AND CORRECTLY REPRESENTS THE PROPOSED PLACE OF USE AND PROPOSED POINT OF DIVERSION FROM AN UNDERGROUND SOURCE, IN WASHOE COUNTY, NEVADA, FOR BETTY JO STEPHENS HAASS, A MARRIED WOMAN AS HER SOLE AND SEPARATE PROPERTY, FOR DOMESTIC PURPOSES.



RYAN G. COOK STATE WATER RIGHTS SURVEYOR NO. 1112

3-3-2010

STATE OF NEVADA SS  
COUNTY OF WASHOE

SUBSCRIBED AND SWORN TO BEFORE ME THIS 3 DAY OF March, 2010.

*Suzan L. Ferguson*  
NOTARY PUBLIC IN AND FOR WASHOE COUNTY, NEVADA



NOTES:


1. REFER TO WASHOE COUNTY ASSESSOR APN #079-500-10.
2. REFER TO PARCEL 235 OF DIVISION OF LAND MAP #33, FILE NUMBER 578298 OF FILE WITH THE OFFICIAL RECORDS OF WASHOE COUNTY, NEVADA.

BASIS OF BEARING:

THE SOUTH LINE OF OF THE SOUTHEAST QUARTER OF SECTION 11, TOWNSHIP 22 NORTH, RANGE 19 EAST, MDM, WHICH BEARS N 88°59'26" W (SAME AS LAND MAP #33).

PROPOSED POINT OF DIVERSION & PROPOSED PLACE OF USE LOCATED WITHIN THE SOUTHEAST QUARTER OF THE SOUTHWEST QUARTER OF SECTION 11, TOWNSHIP 22 NORTH, RANGE 19 EAST, MDM

BASIN 93

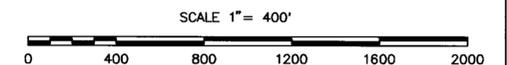

STATE ENGINEER'S USE



79660

MAP  
TO ACCOMPANY APPLICATION  
TO  
APPROPRIATE WATER RIGHTS  
FOR DOMESTIC PURPOSES  
BY BETTY JO STEPHENS HAASS,  
A MARRIED WOMAN AS HER SOLE  
AND SEPARATE PROPERTY,  
FROM AN  
UNDERGROUND SOURCE  
WASHOE COUNTY NEVADA



8:52 AM \* 03-MAR-2010

1:5:07 PM 03-03-2010