


STATE OF NEVADA }  
 COUNTY OF CLARK } 53


I, JASON PAUL HIGGINS, BEING FIRST DULY SWORN, DEPOSE AND SAY THAT SITE INSPECTIONS HAVE BEEN MADE BY ME, OR UNDER MY DIRECT SUPERVISION AND DIRECTION, ON FEBRUARY 26, 2010 AND THAT THE LOCATION OF EACH REFERENCE MONUMENT HAS BEEN VERIFIED BY SITE INSPECTION; THAT THE POINT OF DIVERSION AND PLACE OF USE SITES HAVE BEEN INSPECTED; THAT THIS MAP, CONSISTING OF ONE SHEET, HAS BEEN CORRECTLY DRAWN TO THE DESIGNATED SCALE FROM SURVEYING CALCULATION NOTES PREPARED BY ME, OR UNDER MY SUPERVISION AND DIRECTION, RELYING UPON ANALYSIS OF RECORDED SURVEY MAPS IN THE OFFICE OF THE COUNTY RECORDER, NYE COUNTY, NEVADA AND MAPS IN THE OFFICE OF THE STATE ENGINEER OF NEVADA; THAT THIS MAP TRULY AND CORRECTLY REPRESENTS THE PROPOSED LOCATION AND EXTENT OF THE WORKS USED TO DIVERT WATER FROM AN UNDERGROUND SOURCE IN NYE COUNTY, NEVADA, BY AMARGOSA VALLEY SOLAR I, LLC, LESSEE FROM GENERCO, INC., FOR INDUSTRIAL PURPOSES. THAT THE PROPOSED POINT OF DIVERSION, PLACE OF USE, MANNER OF USE, AND THE LOCATION AND NAMES OF ALL OTHER WORKS OR STREAMS WHICH ARE CROSSED BY OR CONNECTED WITH SAID WORKS, ARE FULLY AND CORRECTLY DESIGNATED HEREON.

STATE WATER RIGHT SURVEYOR NO. 1216, PROFESSIONAL LAND SURVEYOR NO. 13601

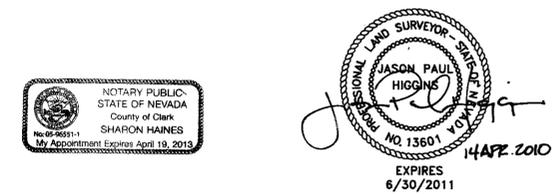


SUBSCRIBED AND SWORN TO BEFORE ME THIS 14<sup>th</sup> DAY OF April, 2010.

*Sharon Haines*  
 NOTARY PUBLIC IN AND FOR CLARK COUNTY, NEVADA  
 MY COMMISSION EXPIRES April 19, 2013.

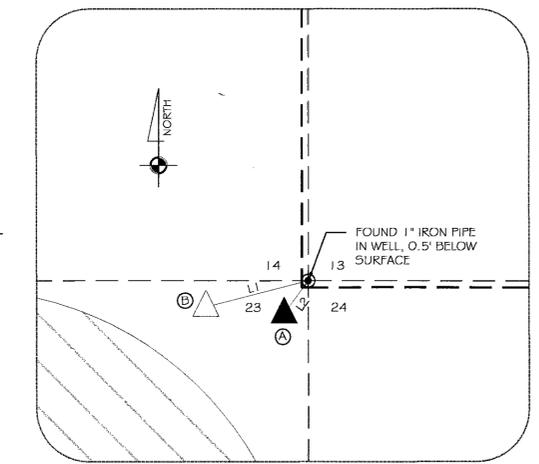


DETAIL - NOT TO SCALE

LINE	BEARING	DISTANCE
1	N 75°33'30" E	403.5'
2	N 37°10' E	87.0'

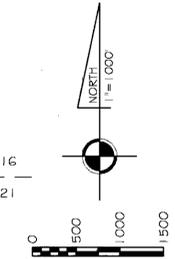

**JP HIGGINS LAND SURVEYING, INC.**  
 4510 W. MAULDING AVE. - LAS VEGAS, NV 89139  
 PHONE: (702)-813-9628 FAX: (702)-228-9872

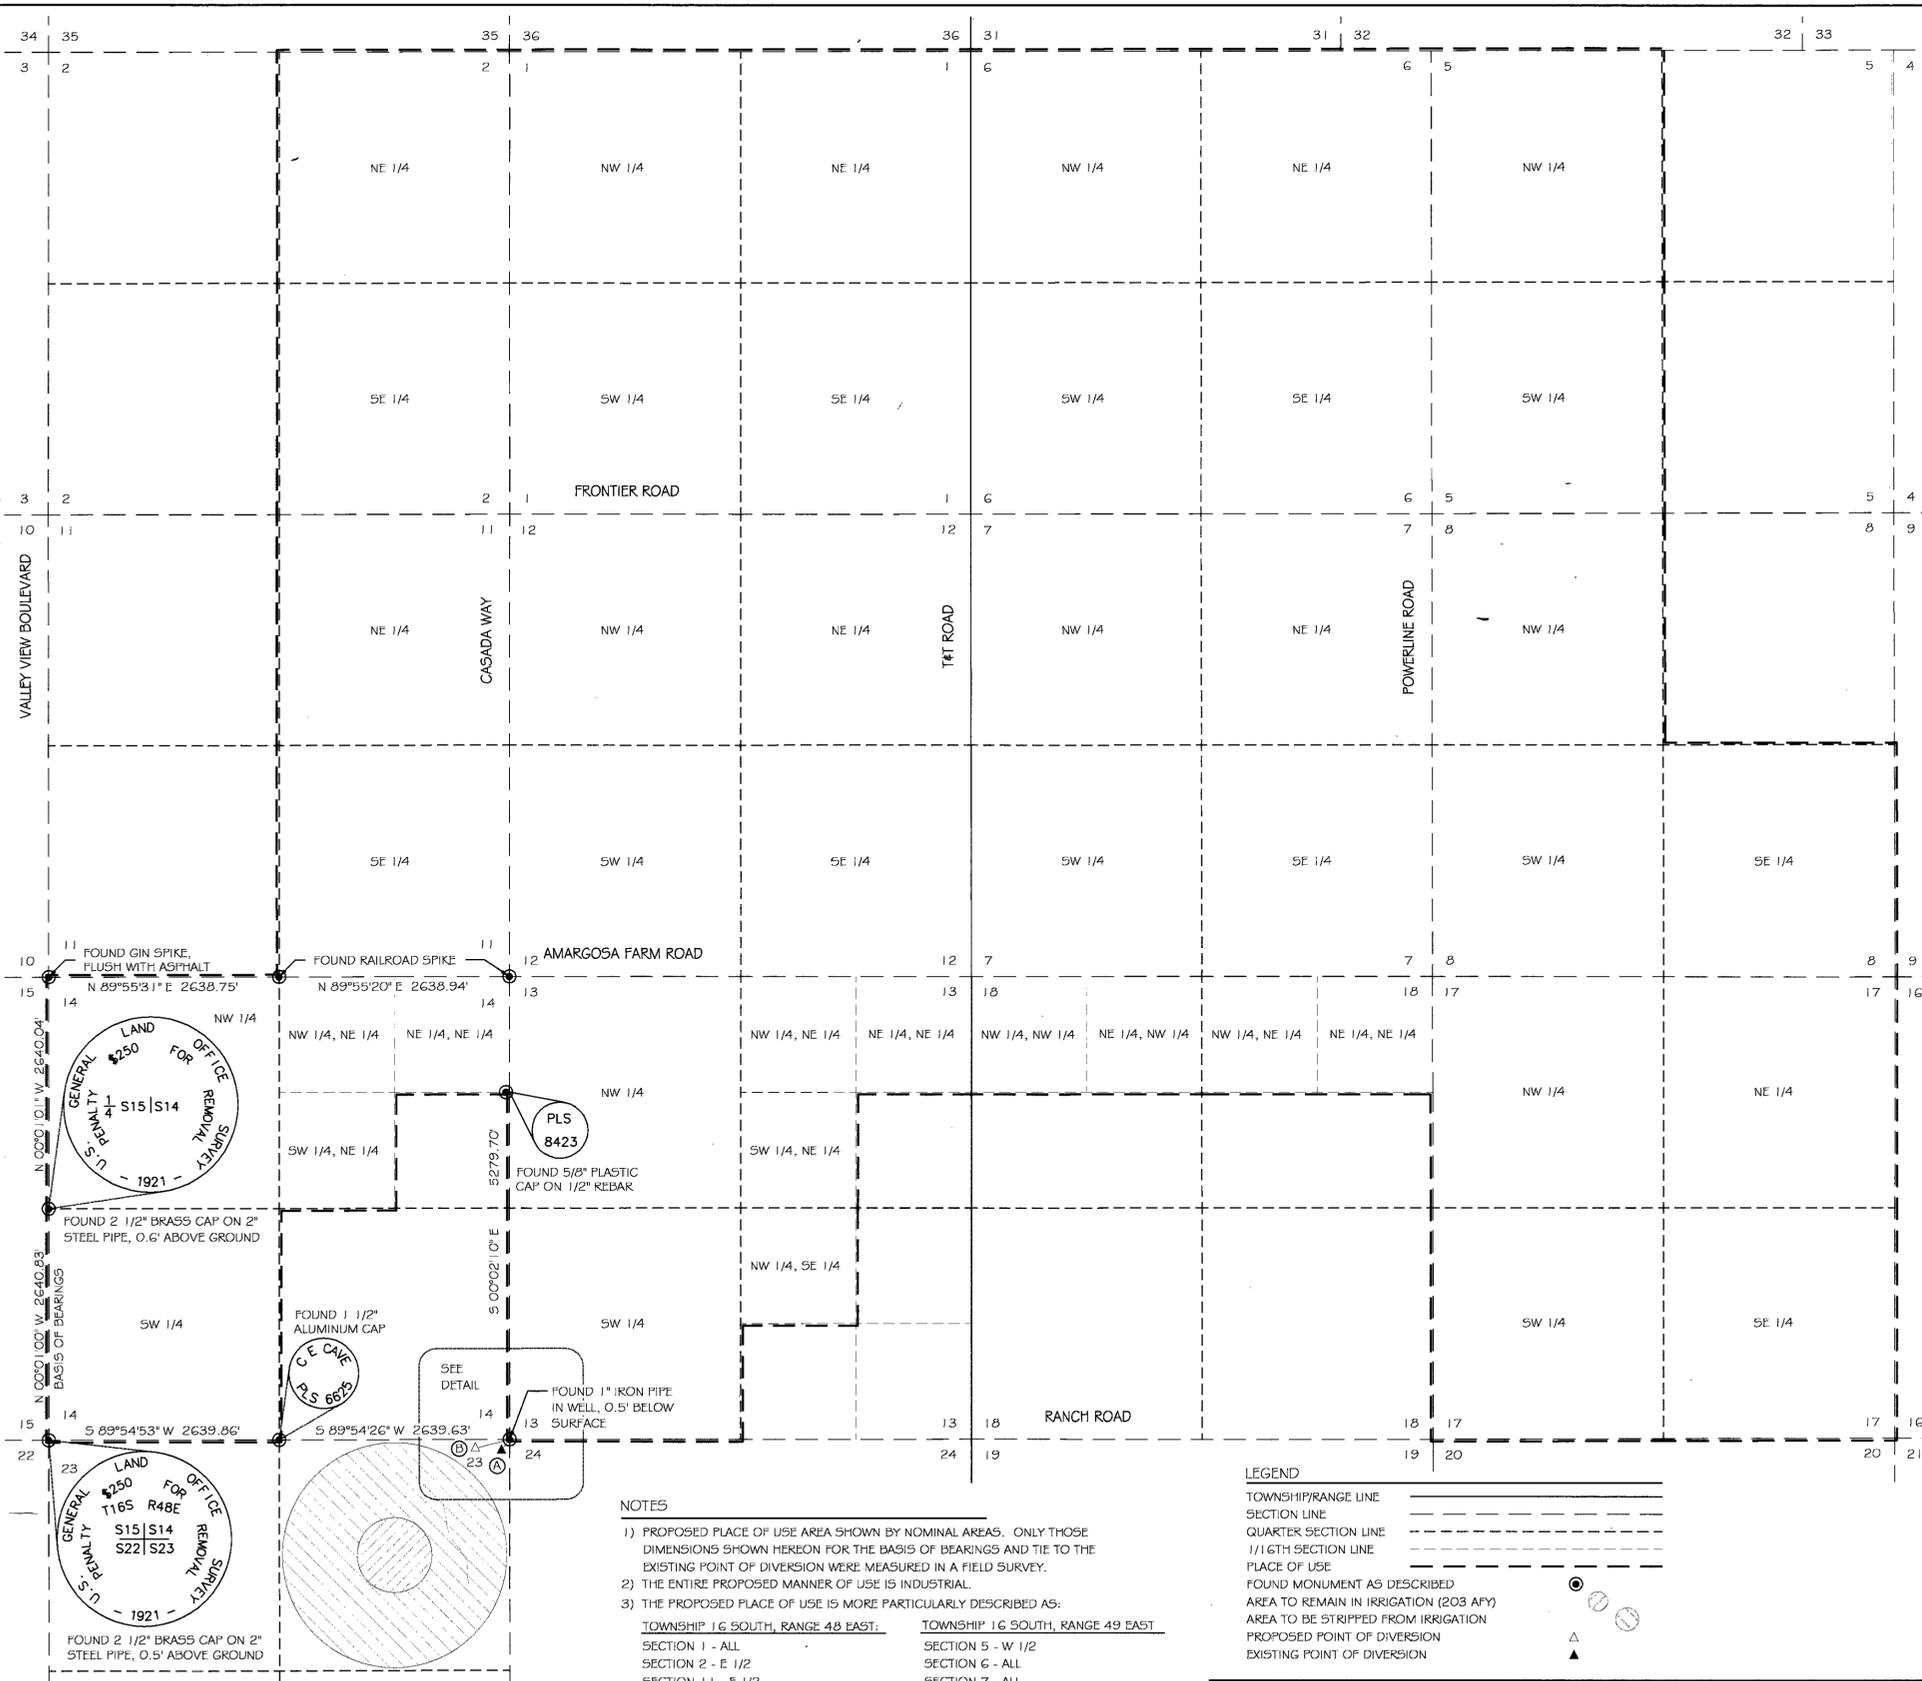

- NOTES**
- 1) PROPOSED PLACE OF USE AREA SHOWN BY NOMINAL AREAS. ONLY THOSE DIMENSIONS SHOWN HEREON FOR THE BASIS OF BEARINGS AND TIE TO THE EXISTING POINT OF DIVERSION WERE MEASURED IN A FIELD SURVEY.
  - 2) THE ENTIRE PROPOSED MANNER OF USE IS INDUSTRIAL.
  - 3) THE PROPOSED PLACE OF USE IS MORE PARTICULARLY DESCRIBED AS:
 

TOWNSHIP 16 SOUTH, RANGE 48 EAST:	TOWNSHIP 16 SOUTH, RANGE 49 EAST:
SECTION 1 - ALL	SECTION 5 - W 1/2
SECTION 2 - E 1/2	SECTION 6 - ALL
SECTION 11 - E 1/2	SECTION 7 - ALL
SECTION 12 - ALL	SECTION 8 - W 1/2, SE 1/4
SECTION 13 - W 1/2, NW 1/4 SE 1/4,	SECTION 17 - ALL
SW 1/4 NE 1/4, N 1/2 NE 1/4	SECTION 18 - N 1/2 NW 1/4, N 1/2 NE 1/4
SECTION 14 - W 1/2, W 1/2 NE 1/4,	
NE 1/4 NE 1/4	

- LEGEND**
- TOWNSHIP/RANGE LINE \_\_\_\_\_
  - SECTION LINE \_\_\_\_\_
  - QUARTER SECTION LINE \_\_\_\_\_
  - 1/16TH SECTION LINE \_\_\_\_\_
  - PLACE OF USE \_\_\_\_\_
  - FOUND MONUMENT AS DESCRIBED \_\_\_\_\_
  - AREA TO REMAIN IN IRRIGATION (203 AFY) \_\_\_\_\_
  - AREA TO BE STRIPPED FROM IRRIGATION \_\_\_\_\_
  - PROPOSED POINT OF DIVERSION ▲
  - EXISTING POINT OF DIVERSION ●

**BASIS OF BEARINGS**  
 NORTH 00°01'00" WEST, BEING THE BEARING ALONG THE WEST LINE OF THE SOUTHWEST QUARTER (SW 1/4) OF SECTION 14, TOWNSHIP 16 SOUTH, RANGE 48 EAST, M.D.M., AS SHOWN BY MAP OF DIVISION INTO LARGE PARCELS, FILED AS DOCUMENT NO. 468679, IN THE NYE COUNTY RECORDER'S OFFICE, NYE COUNTY, NEVADA

ID	WELL NAME	POINT OF DIVERSION BEARING	DISTANCE	DESCRIPTION OF POD (AN UNDERGROUND SOURCE IN NYE COUNTY, NEVADA)
A	GENERCO, INC.	N 37°10' E	87.0'	THE EXISTING POD IS IN THE NORTHEAST QUARTER (NE 1/4) OF THE NORTHEAST QUARTER (NE 1/4) OF SECTION 23, TOWNSHIP 16 SOUTH, RANGE 48 EAST, M.D.M. OR AT A POINT FROM WHICH NORTHEAST QUARTER (NE 1/4) CORNER OF SAID SECTION BEARS NORTH 37°10' EAST AT A DISTANCE OF 87.0 FEET.
B	AMARGOSA VALLEY SOLAR I, LLC	N 75°33'30" E	403.5'	THE PROPOSED POD IS IN THE NORTHEAST QUARTER (NE 1/4) OF THE NORTHEAST QUARTER (NE 1/4) OF SECTION 23, TOWNSHIP 16 SOUTH, RANGE 48 EAST, M.D.M. OR AT A POINT FROM WHICH NORTHEAST QUARTER (NE 1/4) CORNER OF SAID SECTION BEARS NORTH 75°33'30" EAST AT A DISTANCE OF 403.5 FEET.

STATE ENGINEER'S USE

79699 79783

*RBL 4-17-2010*  
 Imposed Manner of Use is Industrial  
 Appl. 79699 changes Place of Use and Manner of Use of a portion of Permit 15893 C. 5717

FILED  
 APR 15 2010

STATE ENGINEERS OFFICE  
 2010 APR 15 PM 2:19

MAP TO ACCOMPANY A NEW APPROPRIATION AND A CHANGE APPLICATION OF A PORTION OF PERMIT 15893, CERTIFICATE 5717, FILED BY AMARGOSA VALLEY SOLAR I, LLC LESSEE FROM GENERCO, INC. for Industrial use FROM AN UNDERGROUND SOURCE IN AMARGOSA VALLEY, NYE COUNTY, NEVADA

79783 79699