

SECTION 1, T. 44N., R. 35E., M. D. B. & M.

STATE OF NEVADA
COUNTY OF HUMBOLDT

I, JOHN H. MILTON III, being first duly sworn, depose and say that this map, consisting of two sheets, numbered from 1 to 2, inclusive, has been correctly drawn to the designated scale from field notes of a survey made by me, or under my supervision and direction, between the 8th day of Aug., and the 9th day of Aug., 2009; that it truly and correctly represents the proposed location and extent of the works used to divert water from Buckbrush Spring for stockwater and domestic use and Pole Creek for irrigation use in Humboldt County, Nevada, by the LYMAN N. YOUNGBERG REVOCABLE TRUST for stockwater and domestic use. That the proposed point of diversion, the approximate location and size of the diverting channel or other conduit, the place and manner of use, and the location and names of all other works or streams which are crossed by or connected with the said works, are fully and correctly designated thereon.





State Water Right Surveyor No. 573

Subscribed and sworn to before me this 18th day of March, 2010.

Doris A. Twichell
DORIS A. TWICHELL
Notary Public in and for Humboldt County,
State of Nevada.
My commission expires on: May 28th, 2013.



DORIS A. TWICHELL
Notary Public - State of Nevada
Appointment Recorded in Humboldt County
No: 93-3552-9 - Expires May 28, 2013

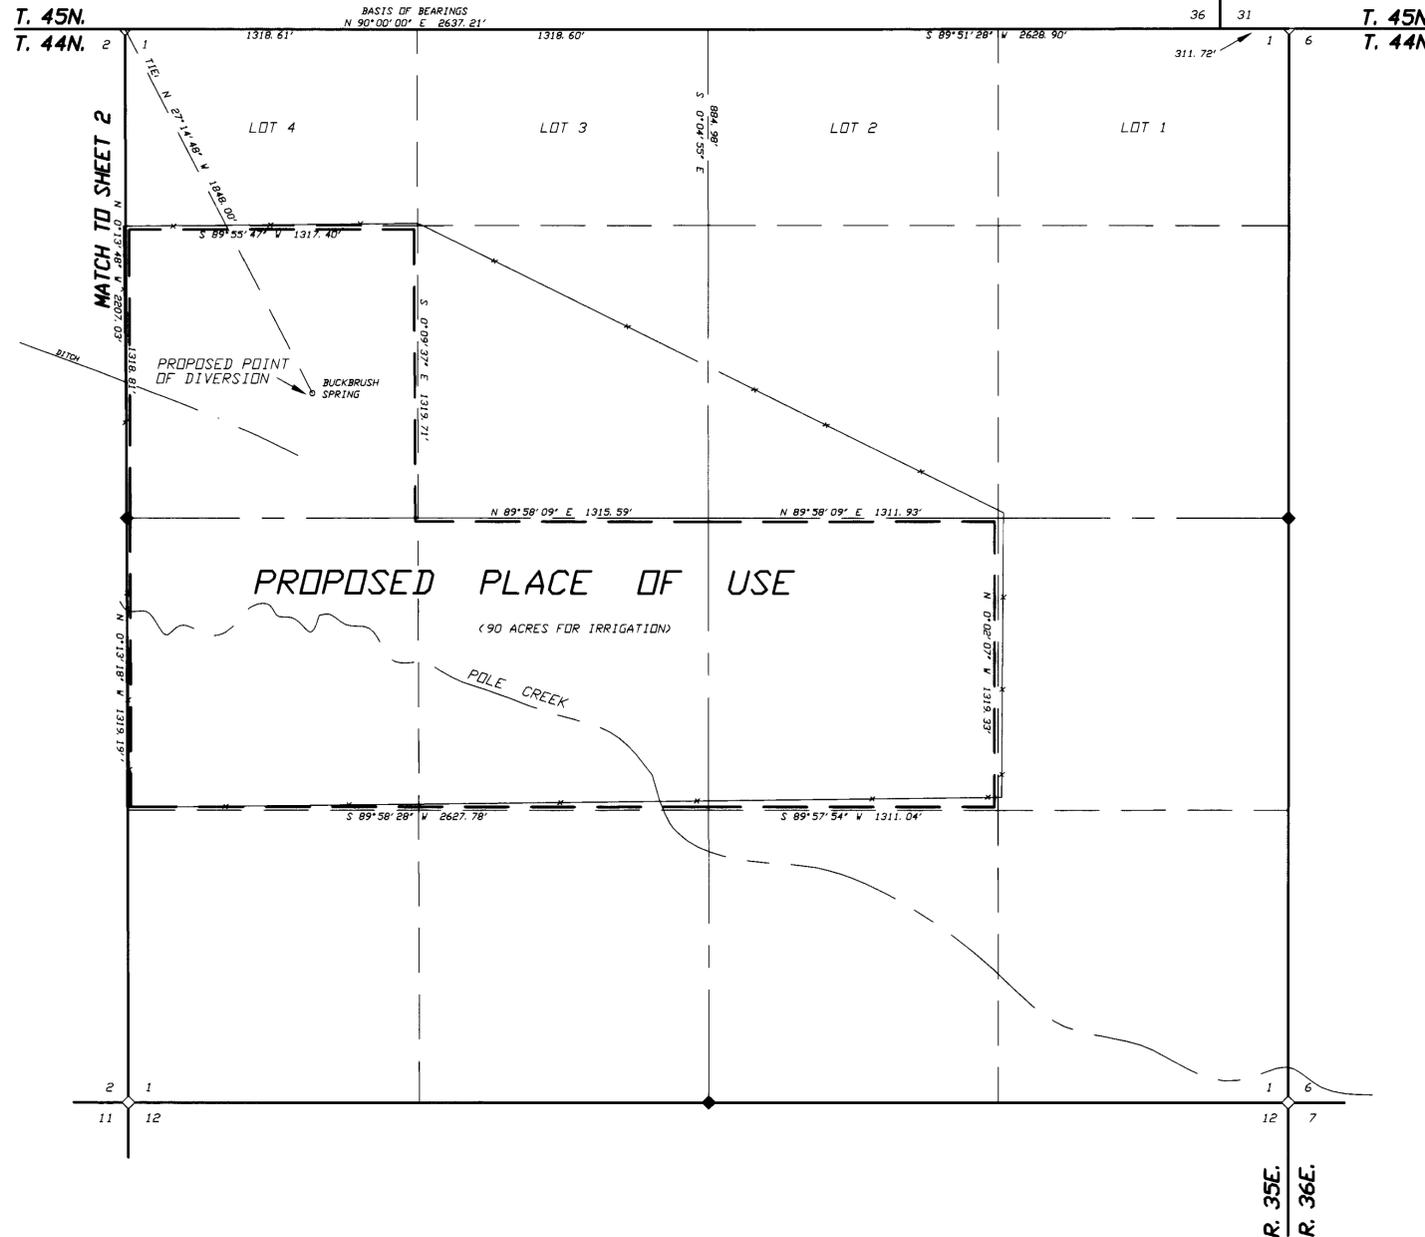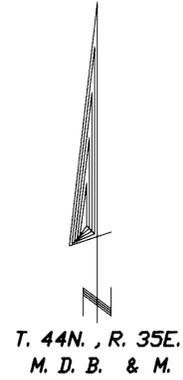

NOTES:

Basis of Bearings was taken from the G. L. D. Survey Plat of T. 44N., R. 35E., M. D. B. & M., dated February 13th, 1925.

- — — — — Indicates the boundary of the proposed place of use.
- ▽ ◇ Indicates a found section corner, an iron pipe with a G. L. D. brass cap, unless otherwise noted.
- ▼ ◆ Indicates a found 1/4 section corner, an iron pipe with a G. L. D. brass cap, unless otherwise noted.

SCALE 1" = 400'



SHEET 1 OF 2

79742 CERTIFICATE NO. 19054 ISSUED 4-12-13

Desert Mountain Surveying
Land and Water Right Surveyors
146 West Second Street
WINNEMUCCA, NEVADA 89445 (775) 623-4414




STATE ENGINEER'S USE

FILED
MAR 29 2010
STATE ENGINEER'S OFFICE

MAP TO ACCOMPANY APPLICATION
TO APPROPRIATE WATER
BY THE LYMAN N. YOUNGBERG REVOCABLE TRUST
FROM BUCKBRUSH SPRING
FOR DOMESTIC AND STOCKWATER USE
AND POLE CREEK FOR IRRIGATION USE
IN HUMBOLDT COUNTY, NEVADA

79743 79742

UNSURVEYED SECTION 35, T. 45N., R. 35E., M. D. B. & M.
 AND THE N1/2 OF SECTION 2, T. 44N., R. 35E., M. D. B. & M.

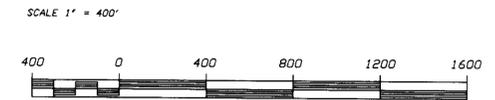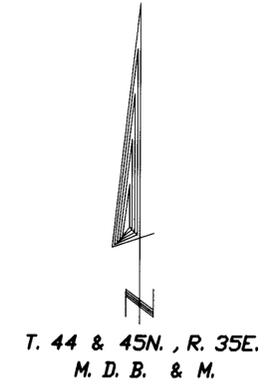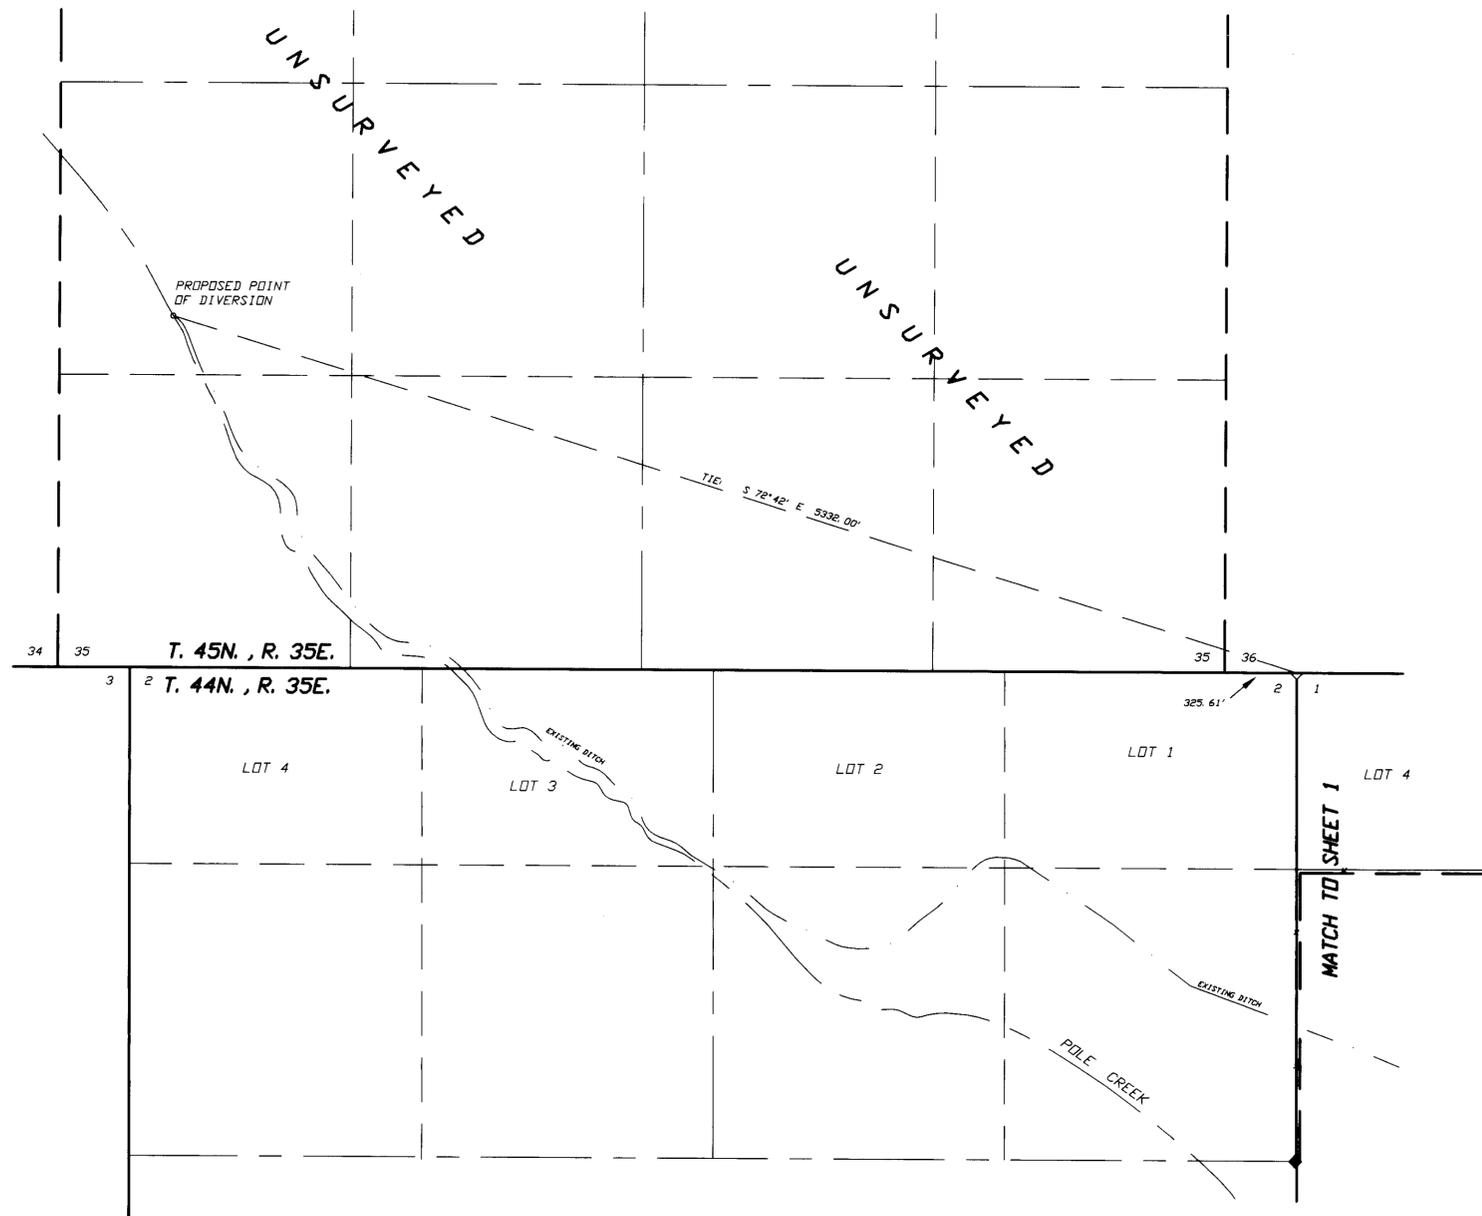

SHEET 2 OF 2



Desert Mountain Surveying
 Land and Water Right Surveyors
 146 West Second Street
 VINNEUCCA, NEVADA 89445 (775) 623-4414

STATE ENGINEER'S USE

79743-13

FILED
 MAR 29 2010
 STATE ENGINEER'S OFFICE

2010 MAR 29 PM 1:53

MAP TO ACCOMPANY APPLICATION
 TO APPROPRIATE WATER

BY THE LYMAN N. YOUNGBERG REVOCABLE TRUST

FROM BUCKBRUSH SPRING
 FOR DOMESTIC AND STOCKWATER USE
 AND POLE CREEK FOR IRRIGATION USE
 IN HUMBOLDT COUNTY, NEVADA

79743 79742