

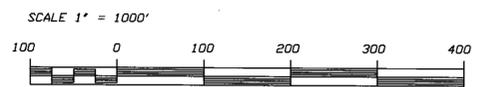


SECTIONS 19, 20, 21, 22, 27, 28, 29, 30, 31, 32, 33 AND 34, T. 32N., R. 44E., M. D. B. & M.

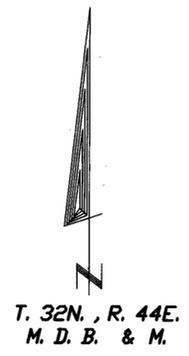

SHEET 1 OF 2

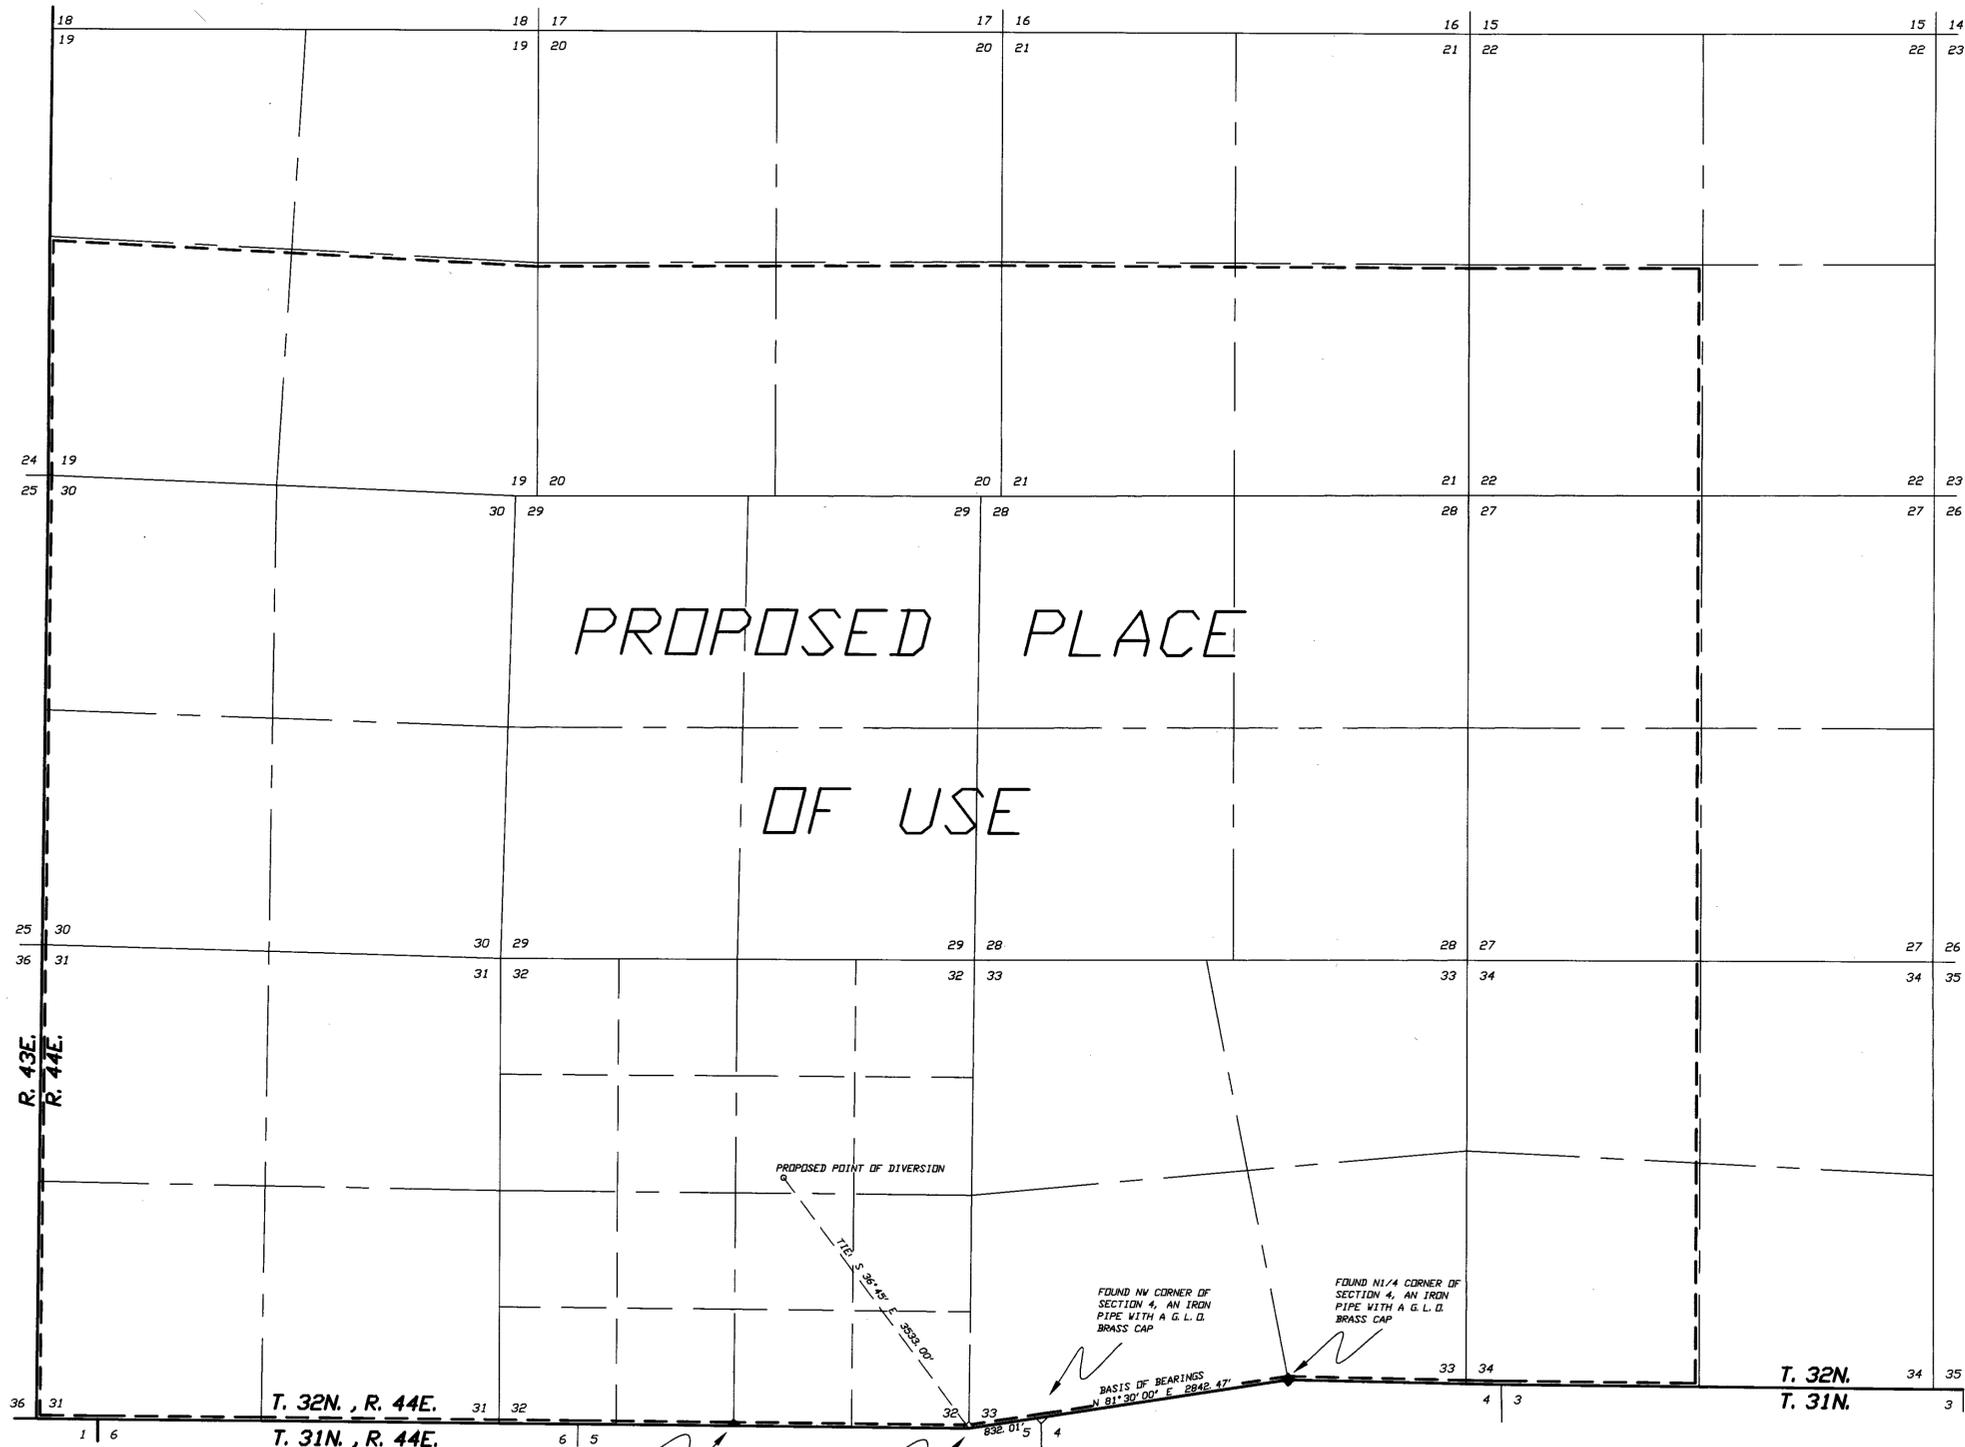

Desert Mountain Surveying
Land and Water Right Surveyors
146 West Second Street
WINNEMUCCA, NEVADA 89445 (775) 623-4414

STATE ENGINEER'S USE
JS 4-21-2010 2 MAP SHEET SET - JURAD STATES 1 OF 1
ON SHEET 2




MAP TO ACCOMPANY APPLICATION TO
CHANGE THE POINT OF DIVERSION, THE PLACE
OF USE AND THE MANNER OF USE UNDER
PERMIT NUMBER 55680
BY BATTLE MOUNTAIN GOLD COMPANY
FROM AN UNDERGROUND SOURCE, FOR MINING,
MILLING AND MINERAL EXPLORATION USE
IN LANDER COUNTY, NEVADA

RECEIVED
2010 APR 19 PM 4:15
STATE ENGINEER'S OFFICE

79795

C:\001388.dwg, Model, 4/15/2010 3:30:26 PM

SECTIONS 28, 29, 32 AND 33, T. 32N., R. 44E.,
AND SECTION 4, T. 31N., R. 44E., M. D. B. & M.

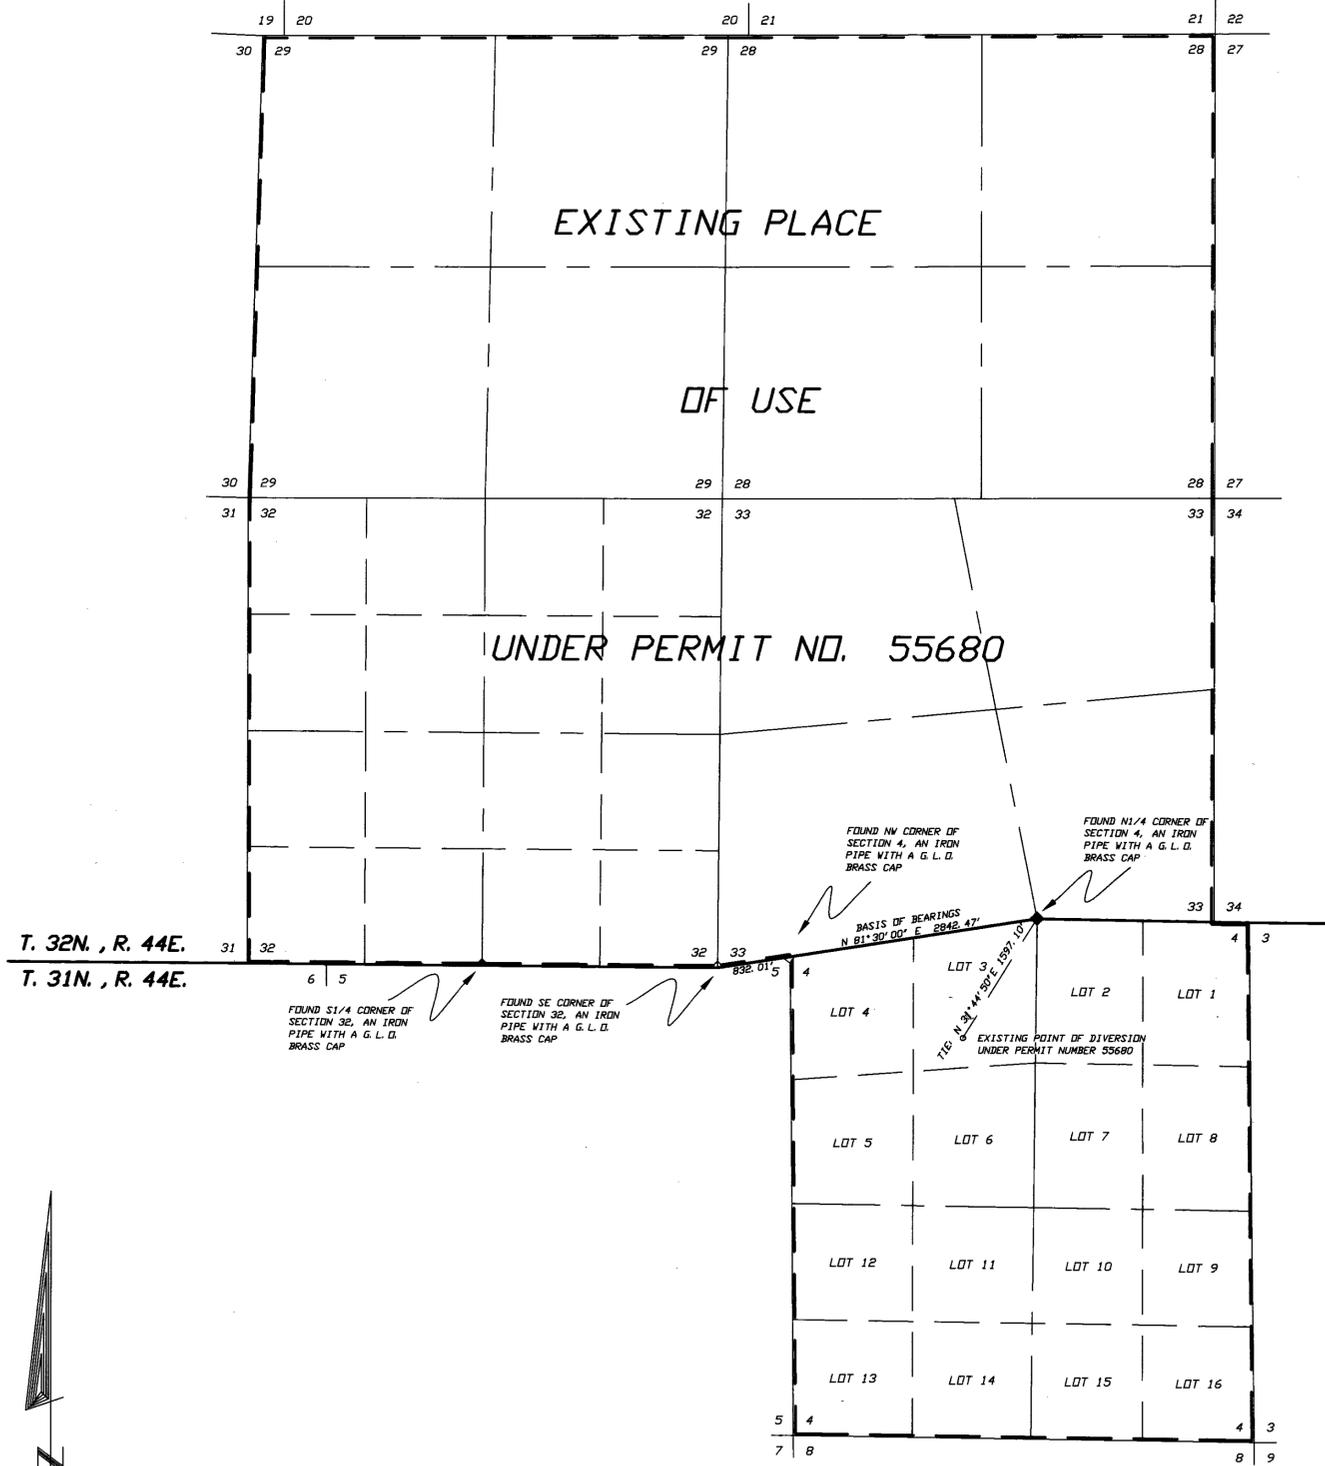

STATE OF NEVADA
COUNTY OF HUMBOLDT


I, JOHN H. MILTON III, being first duly sworn, depose and say that this map, consisting of one sheet, numbered from 1 to 1, inclusive, has been correctly drawn to the designated scale from field notes of a survey made by me, or under my supervision and direction, between the 8th day of March, 2010 and the 9th day of March, 2010; that it truly and correctly represents the proposed location and extent of the works used to divert water from underground in Lander County, Nevada by BATTLE MOUNTAIN GOLD COMPANY under Permit Number 55680 for mining, milling and mineral exploration purposes. That the proposed point of diversion and return, and the location of the mine, the approximate size and capacity of the diverting channel or conduit, and the location and names of all other works or streams which are crossed by or connected with the said works, are fully and correctly designated thereon.



4-15-10
State Water Right Surveyor No. 573

Subscribed and sworn to before me this 15th day of April, 2010.


Doris A. Twichell
DORIS A. TWICHELL
Notary Public in and for Humboldt County, State of Nevada.
My commission expires on: May 28th, 2013.

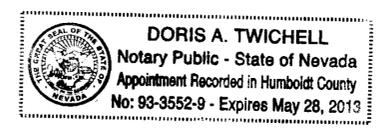

NOTES:

Basis of Bearings was taken from the G.L.D. Survey Plat of T. 32N., R. 44E., M. D. B. & M., dated January 30th, 1917. The line between the S1/4 corner of Section 33, T. 32N., R. 44E., M. D. B. & M., and the SW corner of said Section 33 is S 81°30' W.

————— Indicates the boundary of the existing place of use.
- - - - - Indicates the boundary of the proposed place of use.

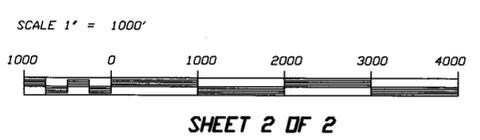

T. 31 & 32N., R. 44E.
M. D. B. & M.

Desert Mountain Surveying
Land and Water Right Surveyors
146 West Second Street
WINNEMUCCA, NEVADA 89445 (775) 623-4414

STATE ENGINEER'S USE

J6 4-21-2010 2 MAP SHEET SET - JURAT STATES 10/1 ON SHEET 2

F14-53
APR 19 2010
STATE ENGINEERS OFFICE

RECEIVED
2010 APR 19 PM 4:15
STATE ENGINEERS OFFICE

MAP TO ACCOMPANY APPLICATION TO
CHANGE THE POINT OF DIVERSION, THE PLACE
OF USE AND THE MANNER OF USE UNDER
PERMIT NUMBER 55680

BY BATTLE MOUNTAIN GOLD COMPANY
FROM AN UNDERGROUND SOURCE, FOR MINING,
MILLING AND MINERAL EXPLORATION USE
IN LANDER COUNTY, NEVADA

79795

C:\GIS\BAC\Drawn\Model_4\152010_3-15-10.dwg