

# EXISTING PLACE OF USE AND POINT OF DIVERSION NW 1/4 OF THE NW 1/4 OF SECTION 3, T.21S., R.61E., M.D.M. CLARK COUNTY, NEVADA

**NOTES**

1. Existing Place of Use; a portion of the SW 1/4 of the NW 1/4 and a portion of the NW 1/4 of the NW 1/4 of Section 3, Township 21 South, Range 62 East, M.D.M.

- A Area previously stripped from agricultural use 0.414 acres (9 ac. ft. of water) Permit 70018
- B Area previously stripped from agricultural use 0.5114 acres (4 ac. ft. of water) Permit 71262
- C Area previously stripped from agricultural use 10.36 acres (75 ac. ft. of water) Permit 71753
- D Area previously stripped from agricultural use 4.83 acres (35 ac. ft. of water) Permit 71754
- E Area previously stripped from agricultural use 10.37 acres (75,044 ac. ft. of water) Permit 71755
- F Area previously stripped from agricultural use 1.0257 acres (7,426 ac. ft. of water) Permit 73166
- G Area to be stripped from agricultural use per this application 0.276 acres (2.00 ac. ft. of water)


(Information taken from record as shown on maps accompanying Application Nos. 70018, 71262, 71753, 71754, 71755 and 73166.)

2. Refer to map supporting Application No. 67910 for tie from proposed point of diversion.

**REFERENCES**



1. Record of Survey, File 36, Page 06, Official Records of Clark County, Nevada.
2. Record of Survey, File 122, Page 76, Official Records of Clark County, Nevada.
3. Maps on file with the State Engineer's Office for the Permits listed in A through F, above.

**PROPOSED PLACE OF USE  
NW1/4 NW1/4 SE1/4 SE1/4 OF  
SECTION 14, T.21S., R.60E., M.D.M.  
CLARK COUNTY, NEVADA**

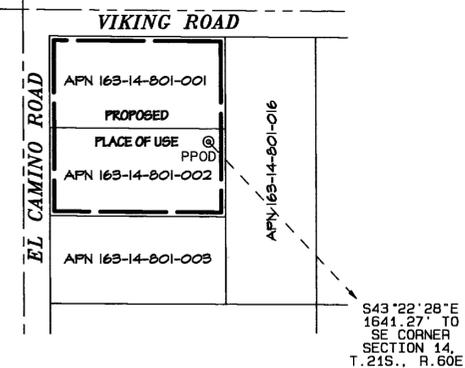

**LEGEND**


- SECTION LINE
- 16TH LINE
- BOUNDARY OF ORIGINAL PLACE OF USE (30.65 ACS)
- BOUNDARY OF PROPOSED PLACE OF USE (0.90 ACS)
- - - P.O.D. TIE
- ◇ SECTION CORNER
- ◆ 1/4 SECTION CORNER
- ⊙ POINT OF DIVERSION (WELL)
- ▨ AREA TO BE STRIPPED UNDER THIS APPLICATION

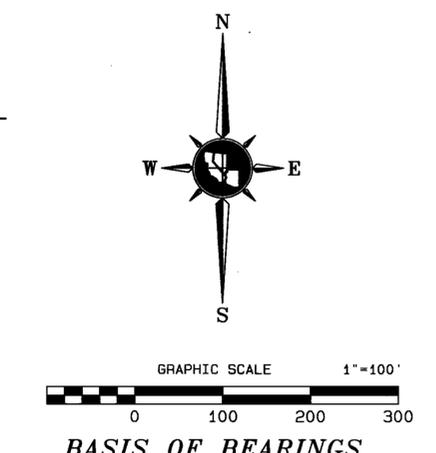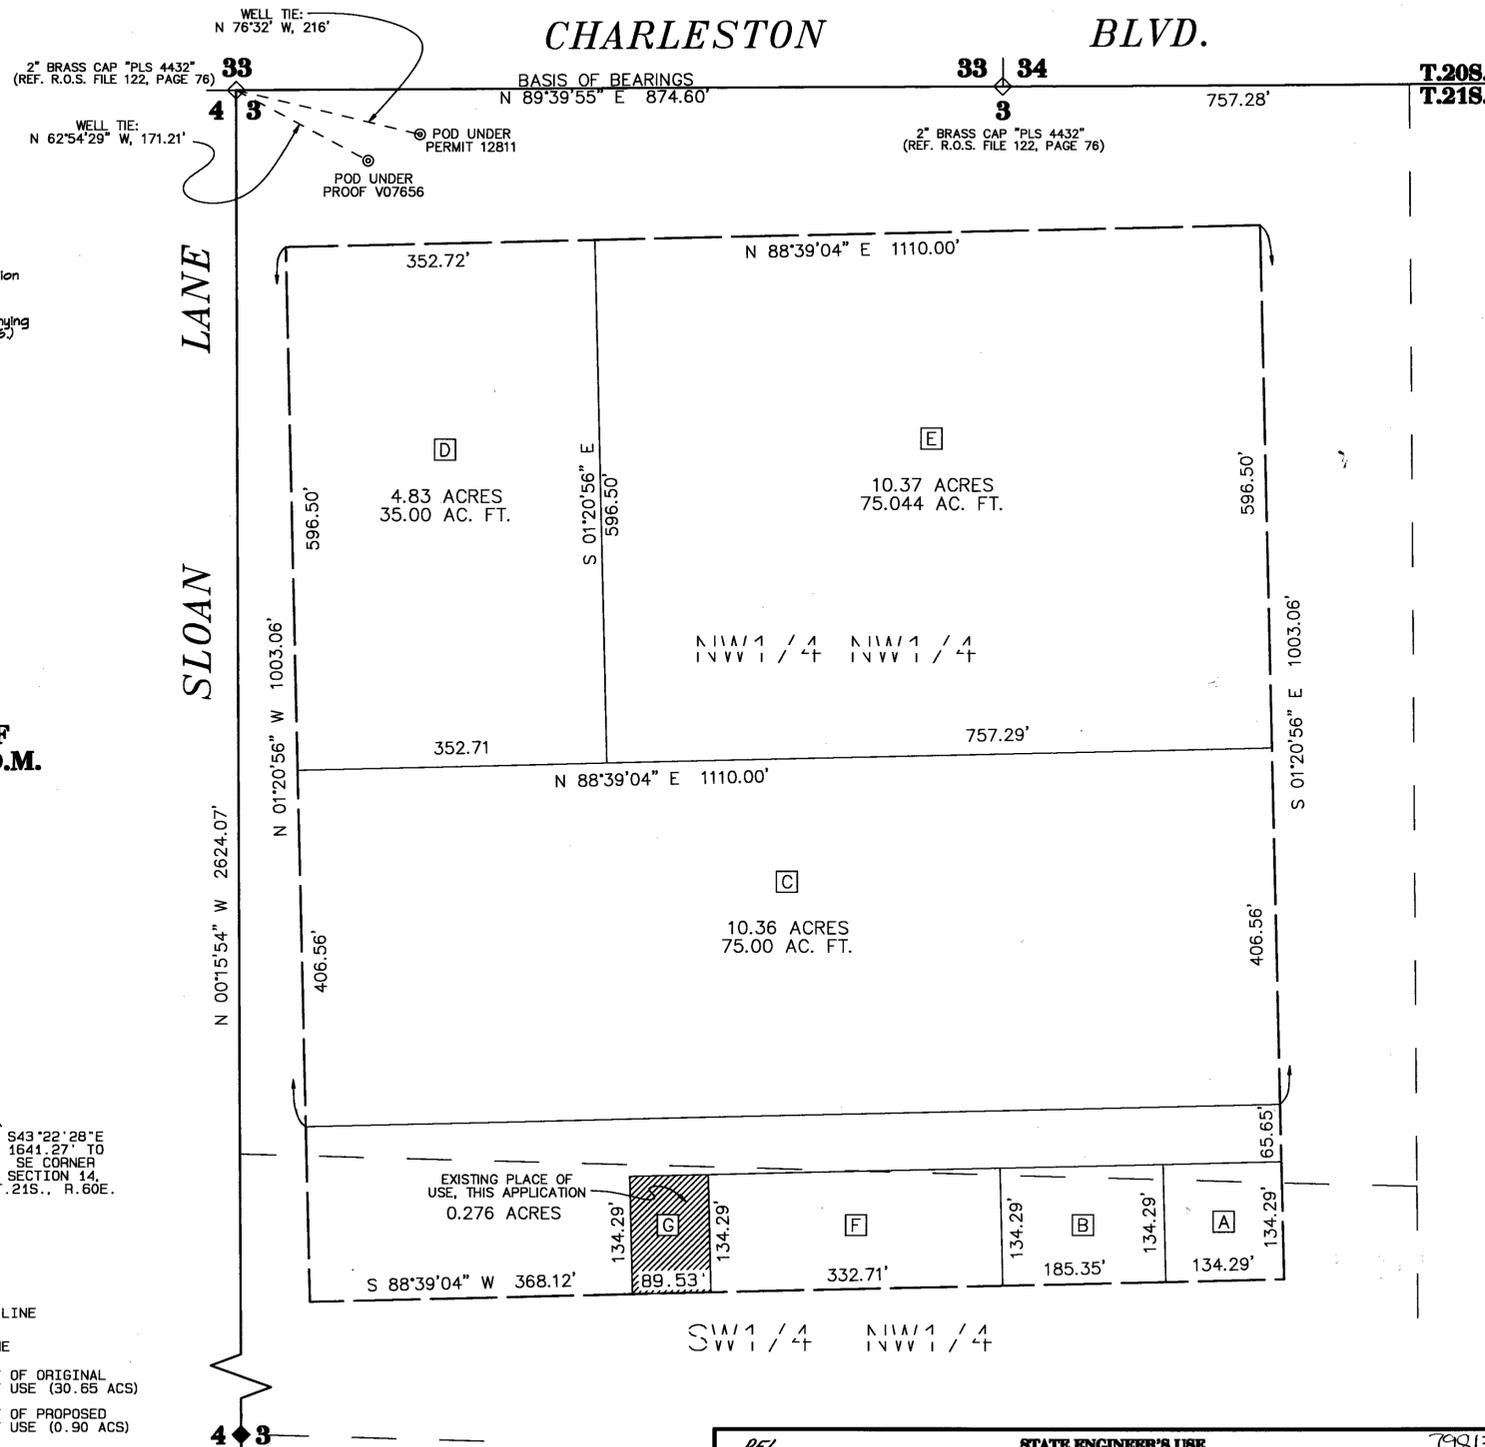

North 89°39'55" East, being the line between the northwest corner of Section 3, T. 21 S., R. 62 E. and the southeast corner of Section 33, T. 21 S., R. 62 E., M.D.M., Clark County, Nevada, per a Record of Survey on file with the Clark County Recorder in File 36, Page 06.


STATE OF NEVADA } SS  
COUNTY OF WASHOE }


I, George G. Lindesmith, being first duly sworn, depose and say that this map consisting of one sheet, has been correctly drawn to the designated scale from information on file in the Official Records of Clark County, Nevada, maps prepared by the Clark County Assessor, and maps on file in the office of the Nevada State Engineer, hence reproduced electronically on April 20, 2010; that it truly and correctly represents the extent of the existing location of the Place of Use and Point of Diversion under Proof No. V07656 from an underground source as decreed within the Las Vegas Artesian Basin in Clark County, Nevada, by GARY PRIMM for quasi-municipal purposes.

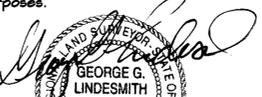  
 GEORGE G. LINDESMTIH  
 State Water-Right Surveyor No. 704  
 Exp. 12-31-11  
 No. 6308  
 4-28-2010

George G. Lindesmith  
State Water-Right Surveyor No. 704

Subscribed and sworn to before me on this 28<sup>th</sup> day of April, 2010.

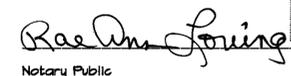  
 Notary Public

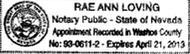  
 RAE ANN LOVING  
 Notary Public - State of Nevada  
 Appointment Recorded in Washoe County  
 No. 08-0611-2 - Expires April 21, 2013

**TRI STATE SURVEYING, LTD**

1925 E. PRATER WAY  
SPARKS, NEVADA 89434  
(775) 358-9491 \* FAX # 358-3664

JOB 10074.01.RM DDM

---

MAP TO ACCOMPANY APPLICATION TO CHANGE THE POINT OF DIVERSION, PLACE OF USE AND MANNER OF USE OF A PORTION OF WATER UNDER PROOF NO. V07656 FOR QUASI-MUNICIPAL PURPOSES BY

GARY PRIMM

FROM AN UNDERGROUND SOURCE IN CLARK COUNTY, NEVADA

STATE ENGINEER'S USE

REL 5-3-2010

Range for Existing POD is R 62 E not R 61 E

79813

  
 APR 30 2010  
 STATE ENGINEERS OFFICE  
 2010 APR 30 AM 11:51  
 RECEIVED