


NORTHEAST QUARTER (NE 1/4)  
OF SECTION 2, TOWNSHIP 15 SOUTH, RANGE 66 EAST, M.D.M.,  
CLARK COUNTY, NEVADA.

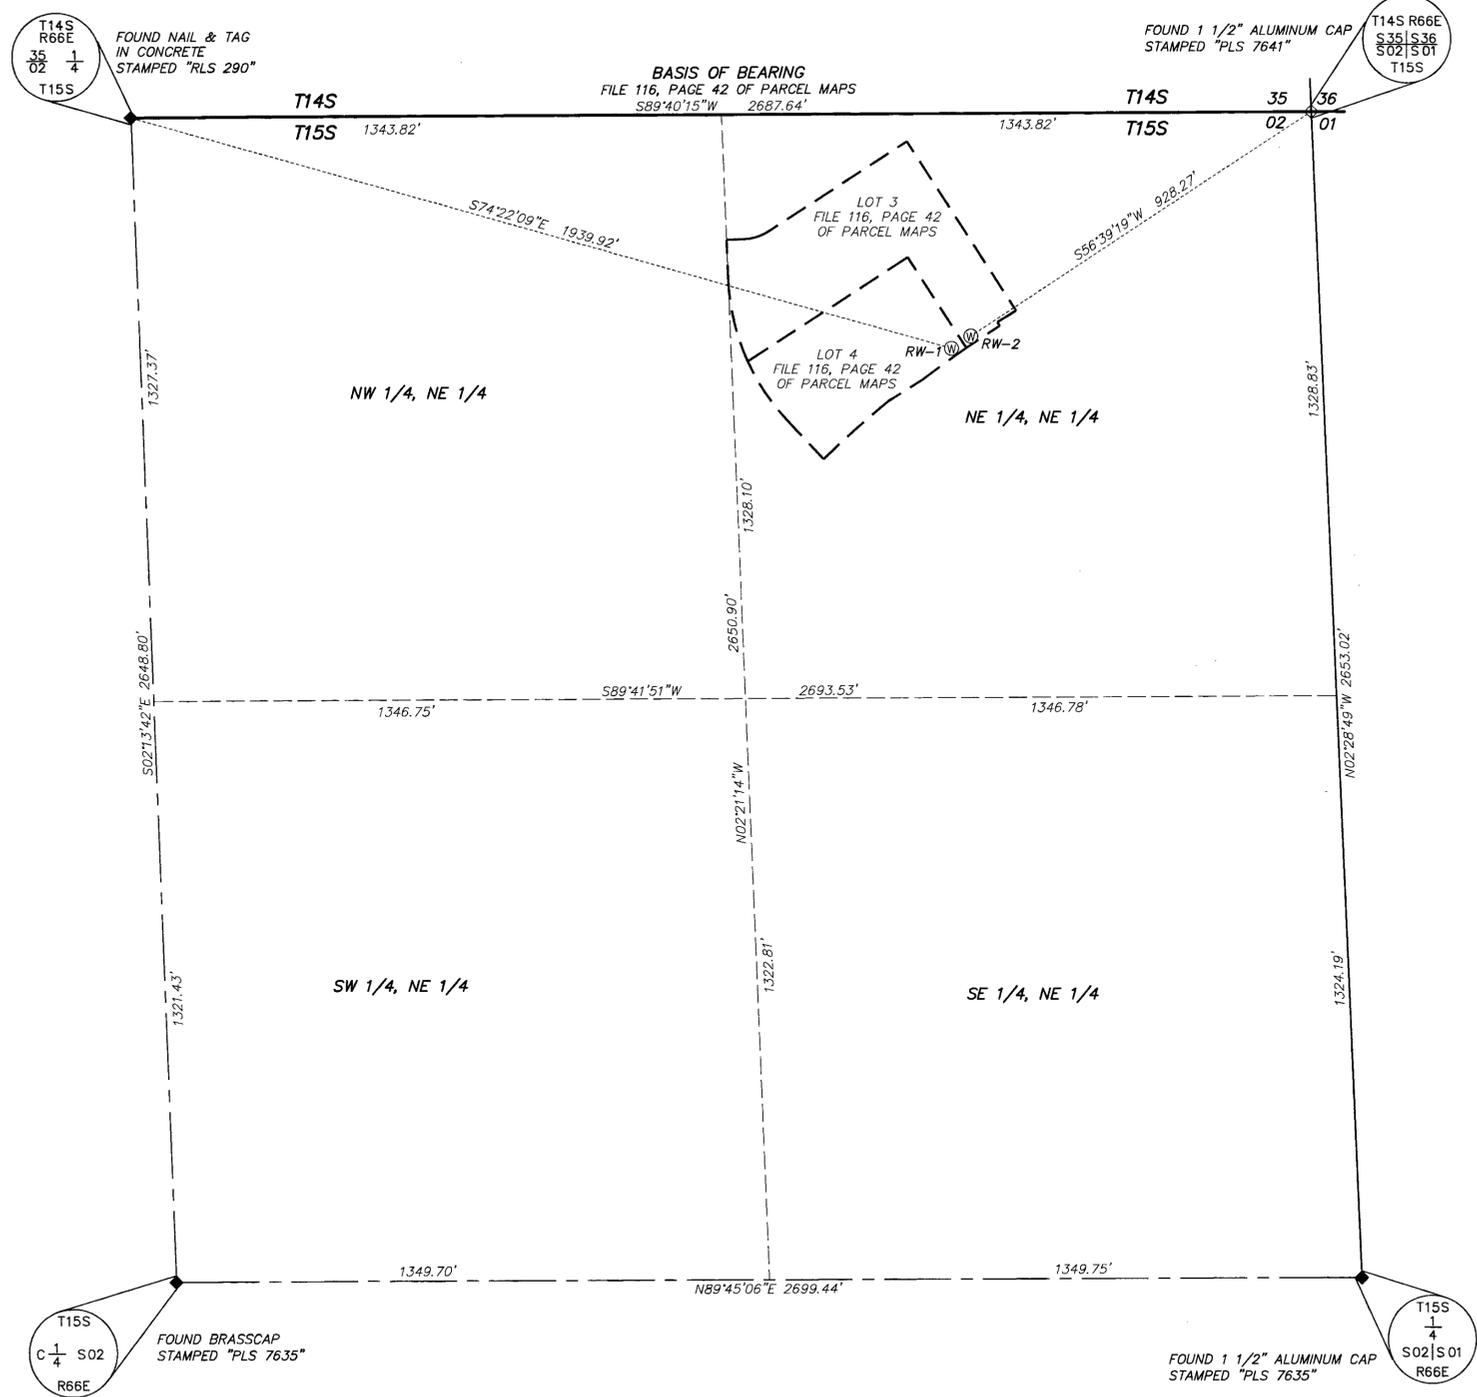

**SURVEYOR'S CERTIFICATE**

I, JASON R. PATNAUDE, BEING FIRST DULY SWORN, DEPOSE AND SAY THAT THIS MAP, CONSISTING OF 1 SHEET, NUMBERED FROM 1 TO 1, INCLUSIVE, HAS BEEN CORRECTLY DRAWN TO THE DESIGNATED SCALE FROM FIELD NOTES OF A SURVEY MADE BY ME, OR UNDER MY SUPERVISION AND DIRECTION, ON THE 23 DAY OF APRIL, 2010; THAT IT TRULY AND CORRECTLY REPRESENTS THE PROPOSED LOCATION AND EXTENT OF THE WORKS USED TO DIVERT WATER FROM UNDERGROUND, IN THE COUNTY OF CLARK, STATE OF NEVADA, BY VERA A. HESTER, FOR ENVIRONMENTAL REMEDIATION PURPOSES, THAT ALL OTHER WORKS OR STREAMS WHICH ARE CROSSED BY OR CONNECTED WITH SAID WORKS, AND THE BOUNDARY, AREA AND KIND OF CULTURE OF LANDS IRRIGATED, ARE CORRECTLY SHOWN AND DESIGNATED HEREON.

*Jason R. Patnaude*  
JASON R. PATNAUDE, NEVADA PLS 19739  
WATER RIGHTS SURVEYOR NO: 1228  
DATE: 5-20-2010



SUBSCRIBED AND SWORN TO BEFORE ME  
THIS 20<sup>TH</sup> DAY OF MAY, 2010  
BY: *Nicole Parker*  
NICOLE PARKER  
NOTARY PUBLIC IN AND FOR CLARK COUNTY, NEVADA  
MY COMMISSION EXPIRES JUNE 08, 2011



**BASIS OF BEARINGS:**


SOUTH 89°40'15" EAST, BEING THE BEARING OF THE NORTH LINE OF THE NORTHEAST QUARTER (NE 1/4) OF SECTION 2, TOWNSHIP 15 SOUTH, RANGE 66 EAST, M.D.M., CLARK COUNTY, NEVADA, AS SHOWN BY MAP THEREOF ON FILE IN FILE 116, PAGE 42 OF PARCEL MAPS, IN THE CLARK COUNTY RECORDER'S OFFICE, NEVADA.

**REFERENCES**

- 1: FILE 116, PAGE 42 OF PARCEL MAPS, CLARK COUNTY RECORDERS OFFICE

**LEGEND**

- TOWNSHIP LINE
- SECTION LINE
- QUARTER SECTION LINE
- SIXTEENTH SECTION LINE
- PLACE OF USE LINE
- TIE LINE
- FOUND SECTION CORNER AS NOTED
- FOUND QUARTER/SIXTEENTH CORNER AS NOTED
- ENVIRONMENTAL RECOVERY WELL

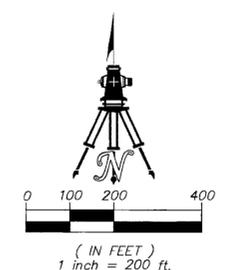

**WALLACE · MORRIS**  
SURVEYING, INC.  
LAND SURVEY CONSULTING  
5740 SOUTH ARVILLE STREET, #206  
LAS VEGAS, NEVADA 89118  
PH: 702.212.3967 FX: 702.212.3963

DATE: APRIL 23, 2010	JOB #: ART-10034
ACAD FILE: ART-10034	DRAWN BY: JRP

patnaude 05-20-10 13:54:59 S:\ART-10034\dwg\Water Rights\ART-10034.dwg

STATE ENGINEER'S USE

79833 E

FILED

MAY 24 2010

STATE ENGINEER'S OFFICE

STATE ENGINEER'S OFFICE

2010 MAY 24 PM 2:54

MAP TO ACCOMPANY APPLICATION TO APPROPRIATE WATER

FOR: ENVIRONMENTAL REMEDIATION PURPOSES

BY: VERA A. HESTER

FROM: UNDERGROUND

IN: CLARK COUNTY, NEVADA