

**SURVEYOR'S CERTIFICATE:**

STATE OF NEVADA )  
 ) SS  
 COUNTY OF NYE )

I, BERNARD F. KOCHVAR, SR., BEING FIRST DULY SWORN, DEPOSE AND SAY THAT THE MAP, CONSISTING OF 1 SHEET, NUMBERED SHEET 1 OF 1, HAS BEEN CORRECTLY DRAWN TO THE DESIGNATED SCALE FROM FIELD NOTES OF A SURVEY MADE BY ME OR UNDER MY SUPERVISION AND DIRECTION, BETWEEN THE 5TH OF MARCH AND THE 10TH OF MARCH, 2010, THAT IT TRULY AND CORRECTLY REPRESENTS THE PROPOSED LOCATION AND EXTENT OF THE WORKS USED TO DIVERT WATER FROM DEEP OR BIG SPRINGS, IN THE COUNTY OF NYE, STATE OF NEVADA, BY ASH MEADOWS, L.L.C., FROM "MINING AND MILLING", TO "IRRIGATION" USE PURPOSES. THAT THE PROPOSED POINT OF DIVERSION, THE APPROXIMATE LOCATION AND SIZE OF THE DIVERTING CHANNEL OR OTHER WORKS OR STREAMS WHICH ARE CROSSED BY, OR CONNECTED WITH THE SAID WORKS ARE FULLY AND CORRECTLY DESIGNATED THEREON.

*Bernard F. Kochvar, Sr.*  
 BERNARD F. KOCHVAR, SR., NEVADA PLS. #8381  
 WATER RIGHTS SURVEYOR #1244

SUBSCRIBED AND SWORN BEFORE ME ON  
 THIS 20 DAY OF MAY, 2010.  
*Joan Renee Vassallo*



NOTARY PUBLIC IN AND FOR Nye County, Nevada  
 MY COMMISSION EXPIRES June 26, 2012



**BASIS OF BEARINGS:**



N89°58'00"E BEING THE BEARINGS OF THE NORTH LINE OF SECTION 25, T.18 S., R.50 E., M.D.M., AS SHOWN ON G.L.O. SURVEY COMPLETED 1882.

**REFERENCES:**

- 1.) G.L.O. SURVEY, DATE COMPLETED 1882
- 2.) G.L.O. SURVEY, DATE COMPLETED 1933

**LEGEND:**

- APPROX. LOCATION OF MAIN STREAM THROUGH WETLANDS AND DIRECTION OF FLOW
- ABANDONED DITCH LINE, NOT IN USE
- INDICATES WETLANDS AREA

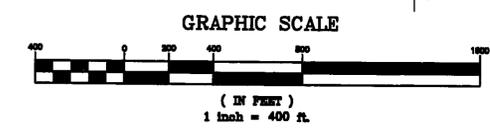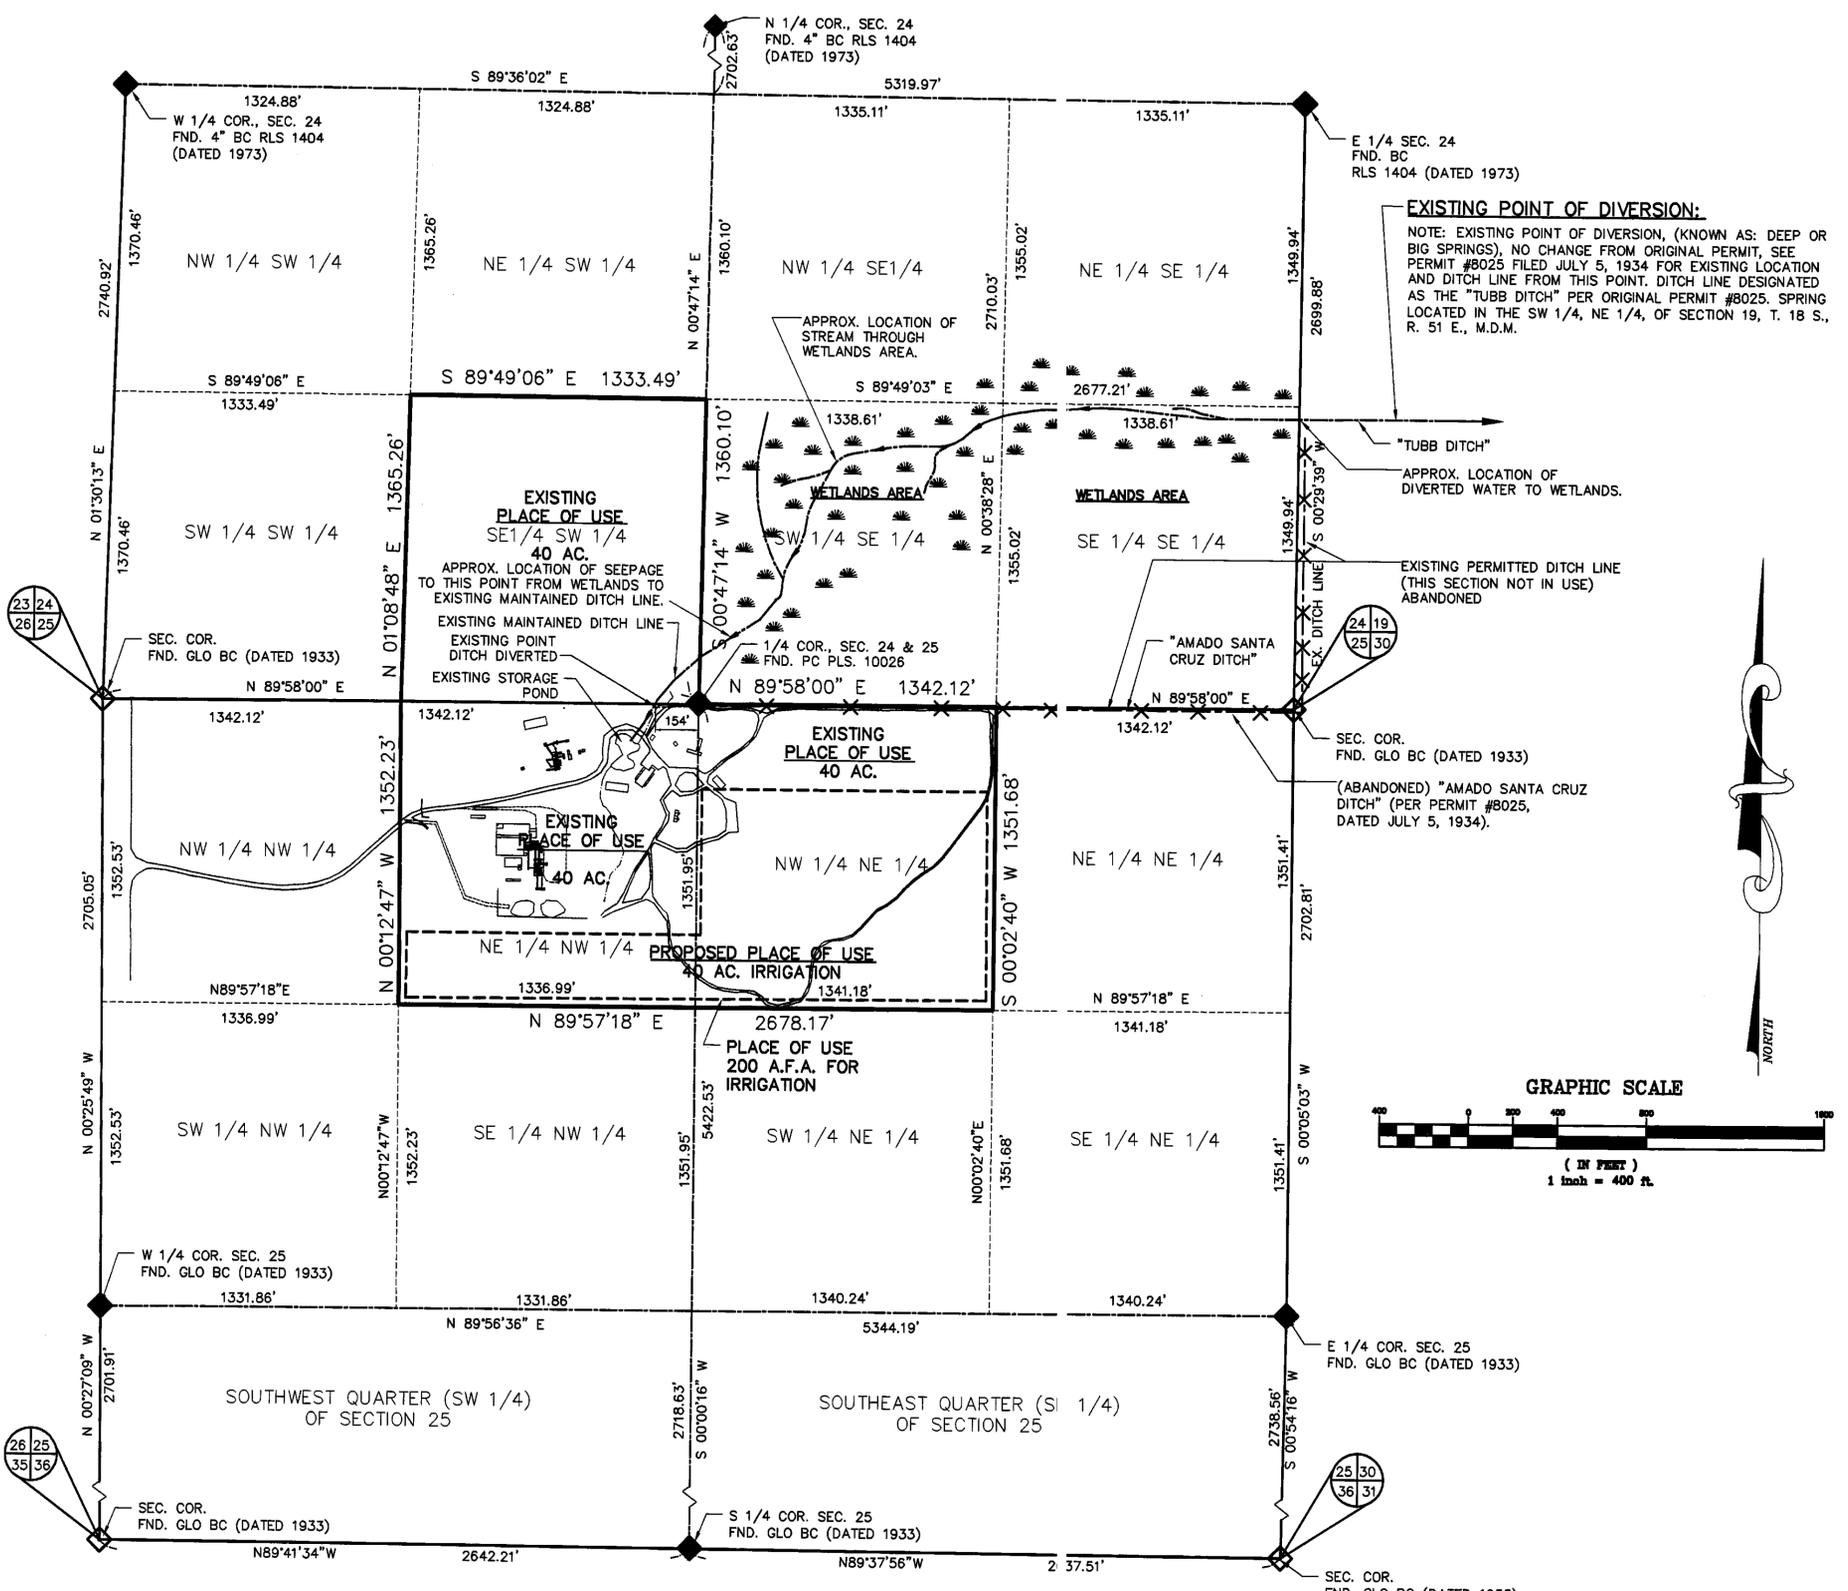

**CIVIL WISE SERVICES**  
 1191 W. BETTY AVE., PAHRUMP, NEV. 89060 (775) 751-1413

**MAP IN SUPPORT OF**  
 APPLICATION TO CHANGE M.O.U. & P.O.U.,  
 OF A PORTION OF PERMIT 69666  
 FROM MINING AND MILLING TO IRRIGATION  
 NYE COUNTY, NEVADA  
 PREPARED FOR  
 ASH MEADOWS, L.L.C.

SCALE: 1-400' SHEET 1 OF 1 JOB NUMBER: 0510-02

**STATE ENGINEER'S USE:**

79852

FILED  
 MAY 26 2010  
 954 HIGGINS BLVD  
 LAS VEGAS, NV 89103

MAP TO ACCOMPANY APPLICATION  
 TO CHANGE PLACE OF USE  
 AND THE MANNER OF USE  
 OF A PORTION OF PERMIT #69666  
 FROM "MINING AND MILLING"  
 TO "IRRIGATION"  
 BY ASH MEADOWS, L.L.C.,  
 FROM "DEEP OR BIG SPRINGS"  
 IN NYE COUNTY, NEVADA