


PORTION OF SECTION 4, T.17N., R.20E., M.D.M. WASHOE COUNTY, NEVADA

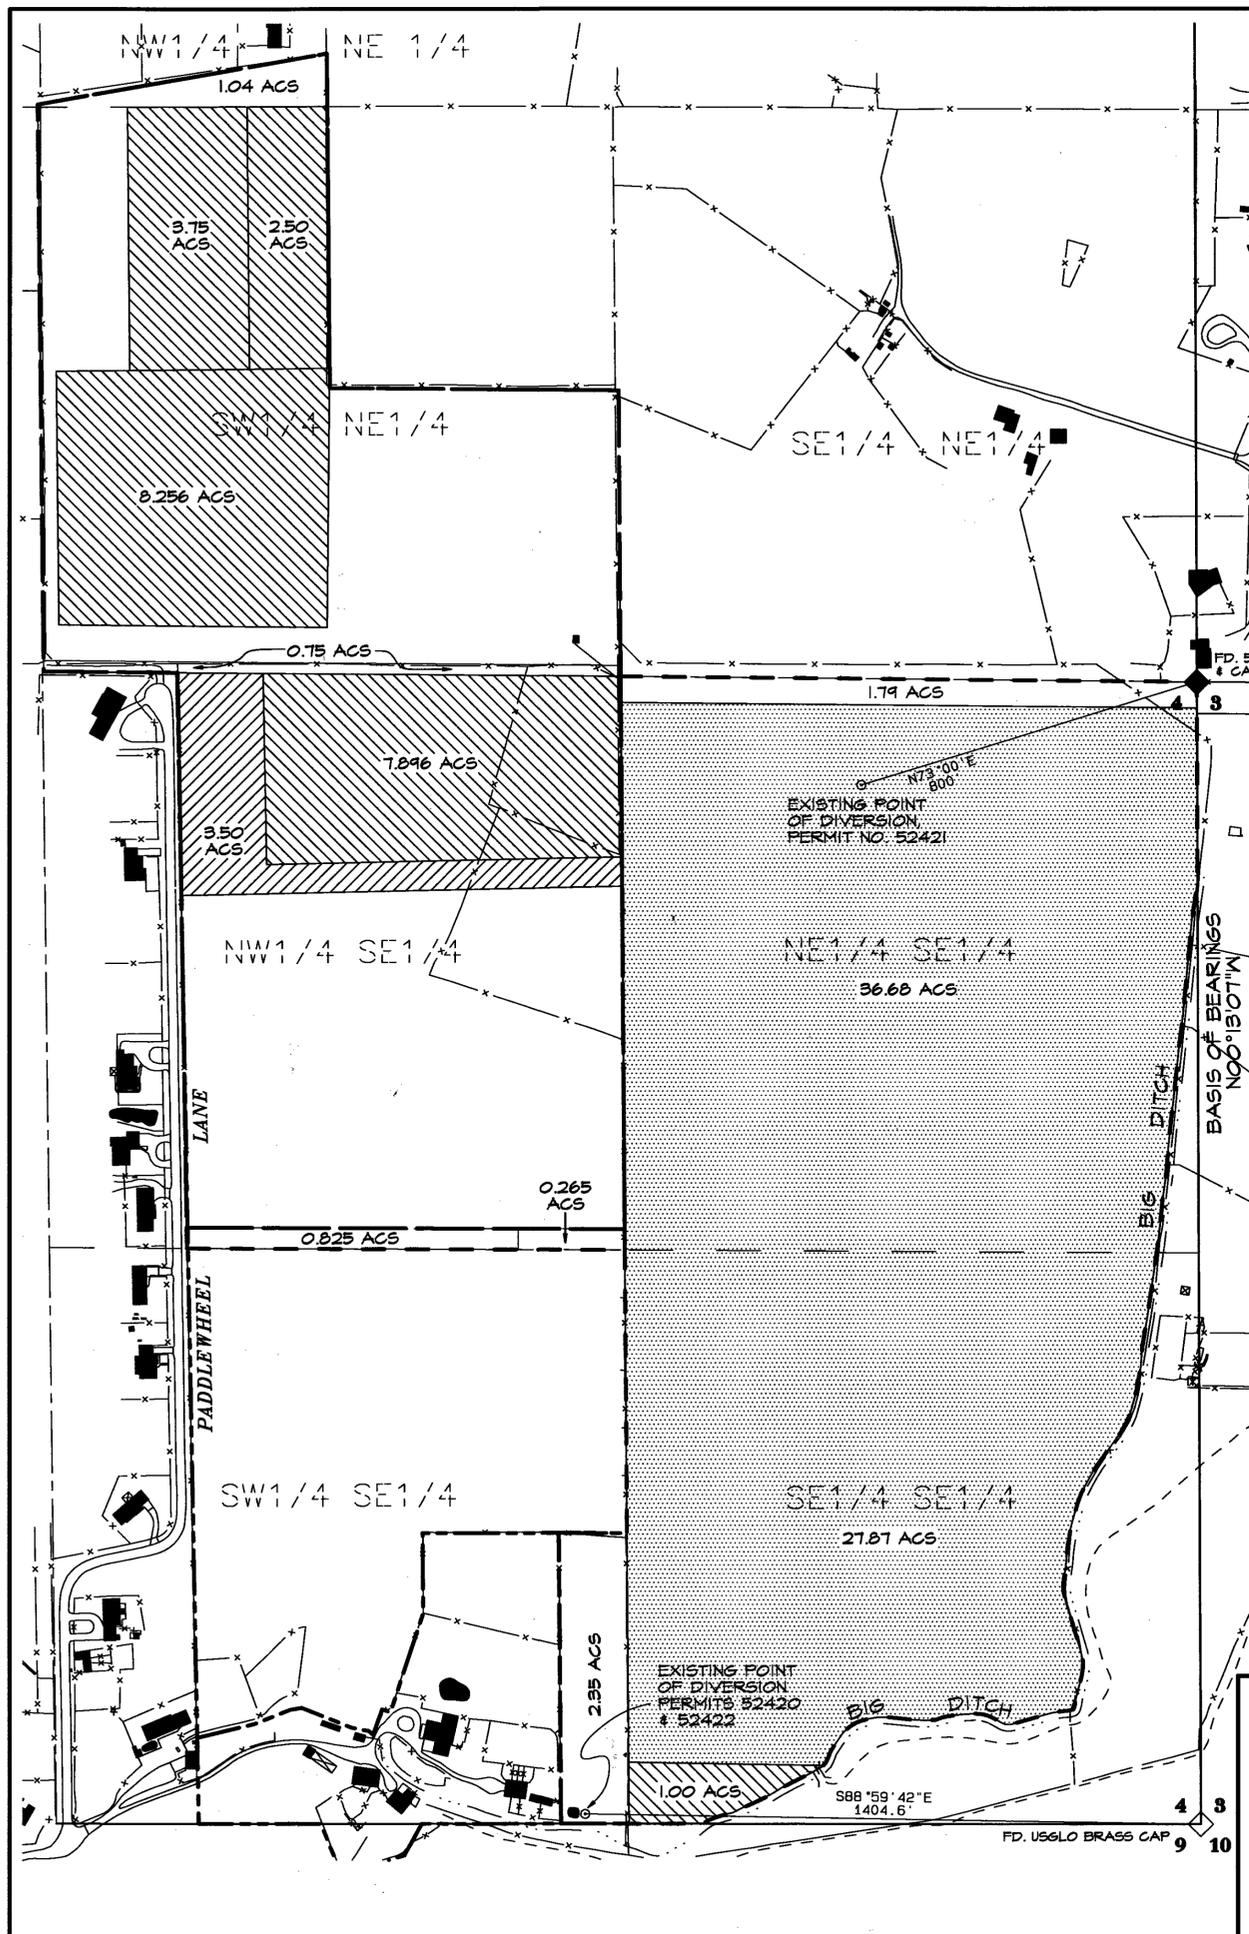

LEGEND

- SECTION LINE
- - - 1/16TH SECTION LINE
- · - · - CENTERLINE OF SECTION
- · - · - CREEK, DITCH OR LATERAL
- PARCEL LINE
- CERTIFICATED PLACE OF USE SUPPLEMENTAL PERMIT 52421
- - - CERTIFICATED PLACE OF USE SUPPLEMENTAL PERMIT 52422
- ◇ SECTION CORNER, AS DESCRIBED
- ◆ QUARTER SECTION CORNER, AS DESCRIBED
- ▨ PORTION OF SUPPLEMENTAL PERMIT NOS. 52421 & 52422 PREVIOUSLY STRIPPED, PER TABLE
- ▩ PORTION OF SUPPLEMENTAL PERMIT NO. 52421 TO BE STRIPPED, PER TABLE
- ▧ PORTION OF SUPPLEMENTAL PERMIT NO. 52422 CONVEYED TO BENCHE TRUST PER DOC. NO. 3034307, RECORDED MAY 7, 2004

STATE OF NEVADA } 55
COUNTY OF WASHOE

I, George G. Lindesmith, being first duly sworn, depose and say that this map, consisting of two sheets, has been correctly drawn to the designated scale from field notes of a survey made under my supervision and direction on April 29, 2010; that it truly and correctly represents the proposed location and extent of works used to divert water from an underground source in Washoe County, Nevada, by the WILLIAM AND MARGARET CANTLON FAMILY TRUST AGREEMENT, dated March 7, 2000, under supplemental Permit No. 52421, Certificate 14690 for irrigation and domestic purposes. That the proposed point of diversion, all reservoirs or basins, the location and names of all other works which will cross or connect with the proposed works, and the boundary of all lands, showing by 40-acre subdivisions the areas proposed to be served, are fully and correctly designated thereon.

George G. Lindesmith
George G. Lindesmith
State Water-Right Surveyor No. 704
No. 6306
5-11-2010

Subscribed and sworn to before me on this 11th day of May, 2010.

Rae Ann Loving
Rae Ann Loving
Notary Public

RAE ANN LOVING
Notary Public - State of Nevada
Appointment Recorded in Washoe County
No. 92-0611-2 - Expires April 21, 2013

REFERENCES



1. Record of Survey Map No. 883, Official Records, Washoe County, Nevada.
2. Record of Survey Map No. 2709, Official Records, Washoe County, Nevada.
3. Map supporting Proof of Beneficial Use under Permits 52421A02 and 52422A02.
4. Certificate Nos. 14690 and 14691.
5. Document Nos. 3034407, 3034408 and 3034404.
6. Document No. 3704435.
7. Map supporting Permit No. 79318.
8. Map supporting Permit No. 76316.
9. Map supporting Permit No. 76534.
10. Map supporting Application Nos. T1655, T1671 & T1678.
11. Preliminary Map TR-021, in the office of the Nevada State Engineer.
12. Washoe County Assessor's Information.

**TRANSFER TABLE
SUPPLEMENTAL PERMIT 52421 @ 4.00 ac/ac
SECTION 4, T.17N., R.20E., M.D.M.**

SUBD. N. 1/4 1/4	TOTAL ACRES	ACRES STRIPPED	APPL. OR PERMIT #	BALANCE ACRES	ASSIGNED OWNER, BALANCE
NW NE	1.04	0.000	N/A	1.040	WM. & MARGARET CANTLON FAMILY TR.
		8.256	76316	14.114	ANNE LOUISE BRITTON
SW NE	29.37	2.500	77677	0.750	WM. & MARGARET CANTLON FAMILY TR.
		3.750	77678	17.514	WM. & MARGARET CANTLON FAMILY TR.
NW SE	28.91	7.896	76539		
		3.500	THIS APP		
TOTALS	59.32	25.902		33.418	

**TRANSFER TABLE
SUPPLEMENTAL PERMIT 52422 @ 4.00 ac/ac
SECTION 4, T.17N., R.20E., M.D.M.**

SUBD. N. 1/4 1/4	TOTAL ACRES	ACRES STRIPPED	APPL. OR PERMIT #	BALANCE ACRES	ASSIGNED OWNER, BALANCE
NW SE	1.09	0.00	N/A	0.825	ANNE LOUISE BRITTON
				0.265	WM. & MARGARET CANTLON FAMILY TR.
NE SE	38.47	0.00	N/A	1.79	ANNE LOUISE BRITTON
				36.68	BENCHE TRUST
SW SE	2.35	0.00	N/A	2.35	WM. & MARGARET CANTLON FAMILY TR.
SE SE	28.87	1.00	77655	27.87	BENCHE TRUST
TOTALS	70.78	1.00		69.78	

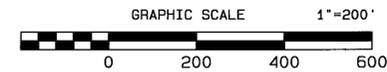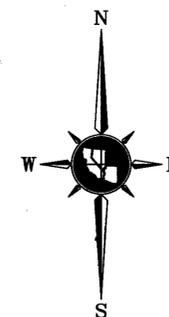

BASIS OF BEARINGS

The bearings for this map are based on Record of Survey Map No. 2709, File No. 1193844 in the Official Records of Washoe County, Nevada.

TRI STATE SURVEYING, LTD
1925 E. PRATER WAY
SPARKS, NEVADA 89434
(775) 358-9491 * FAX # 358-3664
JOB #10065.01.RM DDM


MAP TO ACCOMPANY APPLICATION TO CHANGE THE POINT OF DIVERSION AND PLACE OF USE OF A PORTION OF SUPPLEMENTAL PERMIT NO. 52421, CERTIFICATE NO. 14690 FOR IRRIGATION AND DOMESTIC PURPOSES BY THE
WILLIAM AND MARGARET CANTLON FAMILY TRUST AGREEMENT, dated March 7, 2000
FROM AN UNDERGROUND SOURCE IN WASHOE COUNTY, NEVADA

STATE ENGINEER'S USE

79858
FILED
MAY 18 2010
STATE ENGINEER'S OFFICE



RECEIVED
MAY 18 PM 3:46
STATE ENGINEER'S OFFICE

A PORTION OF SECTION 4, T.17N., R.20E., M.D.M. WASHOE COUNTY, NEVADA

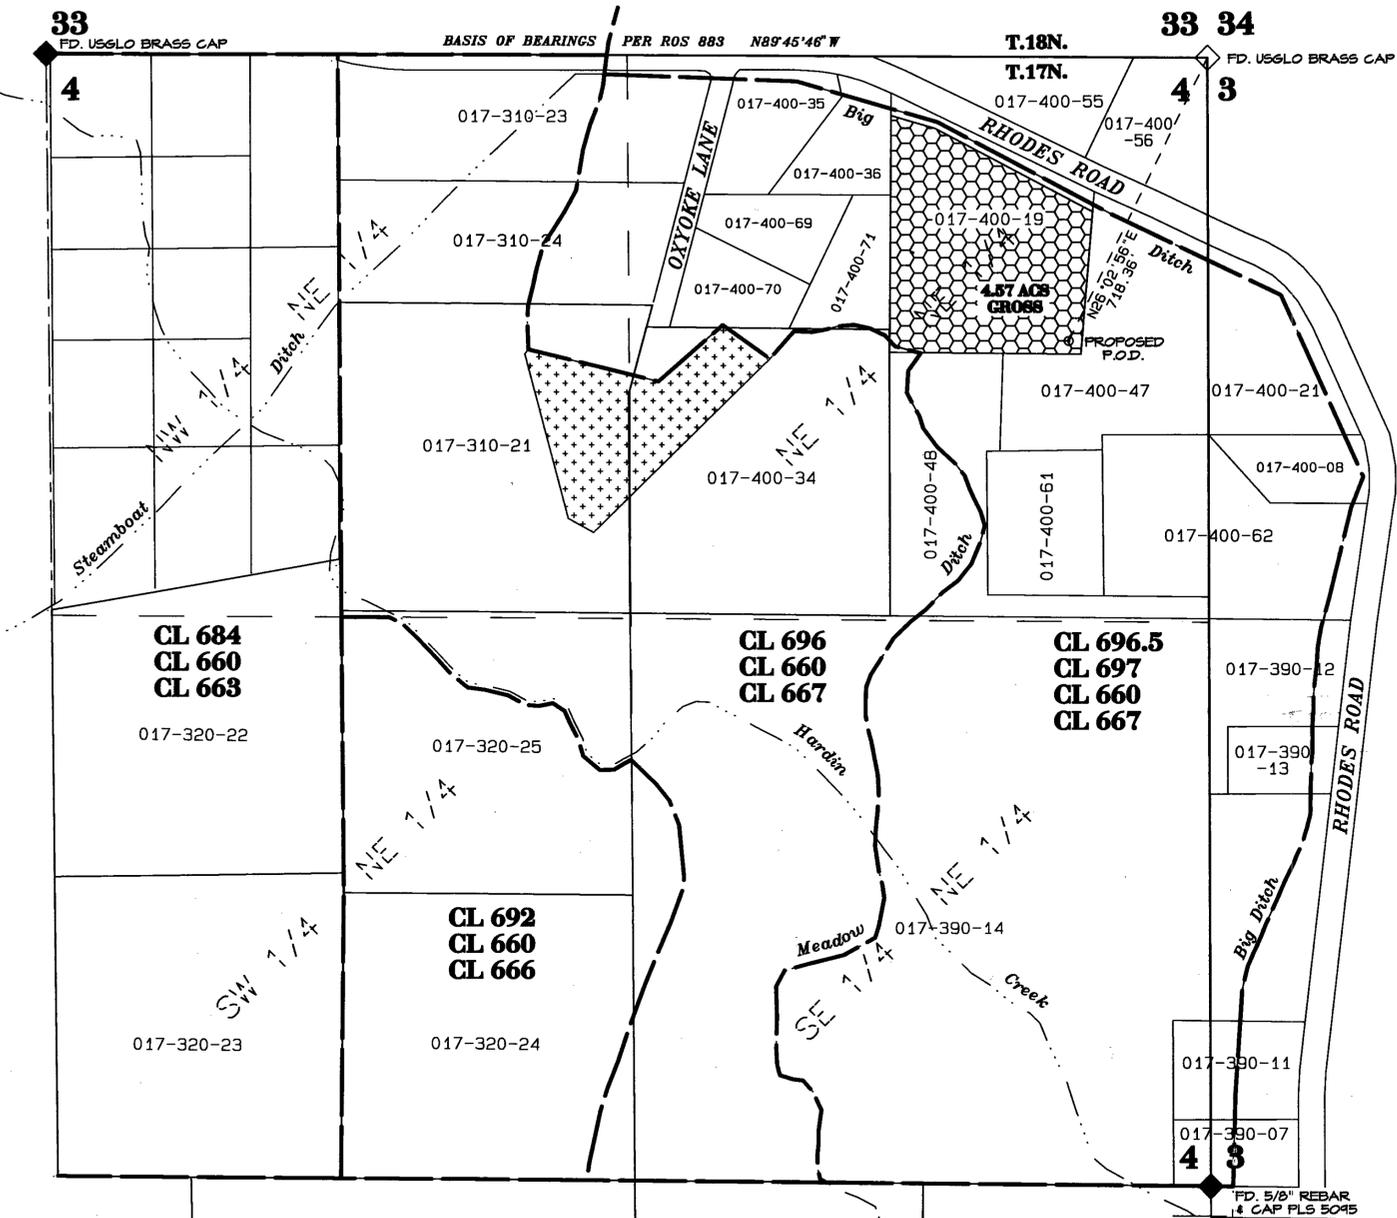

REFERENCES

1. Washoe County Assessor's Map Book 17; Pages 31, 32, 34 & 40.
2. Record of Survey Map No. 883, Official Records, Washoe County, Nevada
3. Parcel Map No. 1471, Official Records, Washoe County, Nevada.
4. Parcel Map No. 2002, Official Records, Washoe County, Nevada.
5. Map accompanying Application No. 49666, on file in the office of the Nevada State Engineer.
6. Final Decree, United States of America vs. Orr Water Ditch Company, et al, Sheet 27 and related maps.

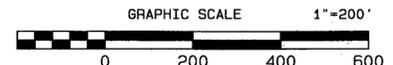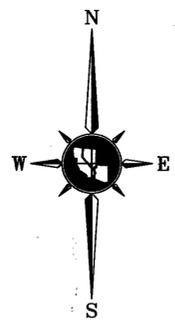

BASIS OF BEARINGS
The bearings for this map are based on Record of Survey Map No. 883, File No. 851882 in the Official Records of Washoe County, Nevada.

LEGEND:

	SECTION LINE	CL 696	ORR WATER DITCH CO. CLAIM NO.
	1/16TH SECTION LINE	017-310-21	WASHOE COUNTY ASSESSOR'S PARCEL NO.
	CENTERLINE OF SECTION		PROPOSED PLACE OF USE UNDER THIS APPLICATION
	DITCH OR CREEK		DRY AREA (NOT IRRIGATED)
	PARCEL LINE		
	CLAIM BOUNDARY		
	SECTION CORNER, AS DESCRIBED		
	QUARTER SECTION CORNER, AS DESCRIBED		

STATE ENGINEER'S USE

79858
FILED
MAY 18 2010
STATE ENGINEER'S OFFICE
2010 MAY 18 PM 3:46
RECEIVED

TRI STATE SURVEYING, LTD
1925 E. PRATER WAY
SPARKS, NEVADA 89434
(775) 358-9491 * FAX # 358-3664
JOB #10065.01.RM DDM

MAP TO ACCOMPANY APPLICATION TO CHANGE THE POINT OF DIVERSION AND PLACE OF USE OF A PORTION OF SUPPLEMENTAL PERMIT NO. 52421, CERTIFICATE NO. 14630 FOR IRRIGATION AND DOMESTIC PURPOSES BY THE

WILLIAM AND MARGARET CANTLON FAMILY TRUST AGREEMENT,
dated March 7, 2000

FROM
AN UNDERGROUND SOURCE
IN WASHOE COUNTY, NEVADA