

FLY RANCH

STATE OF NEVADA }
 COUNTY OF WASHOE }SS

I, JACOB R. HILDEBRAND, BEING FIRST DULY SWORN, DEPOSE AND SAY THAT SITE INSPECTIONS HAVE BEEN MADE BY ME, OR UNDER MY SUPERVISION AND DIRECTION, ON OR BEFORE JUNE 1, 2010; THAT THE LOCATION OF EACH REFERENCE MONUMENT HAS BEEN VERIFIED BY SITE INSPECTION; THAT THE PLACE OF USE SITES HAVE BEEN INSPECTED; THAT THIS MAP, CONSISTING OF 1 SHEET, HAS BEEN CORRECTLY DRAWN TO THE DESIGNATED SCALE FROM SURVEYING CALCULATION NOTES PREPARED BY ME, OR UNDER MY SUPERVISION AND DIRECTION, RELYING UPON ANALYSIS OF RECORDED SURVEY MAPS AND OTHER RECORDED SURVEYING DOCUMENTS ON FILE IN THE OFFICE OF THE STATE ENGINEER AND BUREAU OF LAND MANAGEMENT; THAT THIS MAP TRULY AND CORRECTLY REPRESENTS THE PROPOSED LOCATION AND EXTENT OF WORKS USED TO DIVERT WATER FROM HOT SPRING IN WASHOE COUNTY, NEVADA BY BRIGHT HOLLAND CO., A NEVADA CORPORATION FOR COMMERCIAL (DUST ABATEMENT) PURPOSES. THAT THE PROPOSED POINT OF DIVERSION, THE APPROXIMATE LOCATION AND SIZE OF THE DIVERTING CHANNEL OR OTHER CONDUIT, ALL RESERVOIRS AND BASINS, THE LOCATION AND NAMES OF ALL OTHER WORKS WHICH WILL CROSS OR CONNECT WITH THE PROPOSED WORKS, AND THE BOUNDARY OF THE EXISTING PLACE OF USE, SHOWN BY 40-ACRE SUBDIVISIONS THE AREAS BEING CHANGED BY THIS APPLICATION, ARE FULLY AND CORRECTLY DESIGNATED THEREON.



JACOB R. HILDEBRAND, SWRS # 1124

SUBSCRIBED AND SWORN TO BEFORE ME
 THIS 1 DAY OF June, 2010.
Antoinette K. Morrison
 NOTARY PUBLIC IN AND FOR Washoe COUNTY, Nevada
 MY COMMISSION EXPIRES February 8, 2012.



BASIS OF BEARINGS



THE EAST LINE OF THE NORTHWEST QUARTER OF SECTION 14, T.34N., R.23E., M.D.B.&M. BEARING S. 01° 39' W., PER THE DEPENDENT SURVEY ON FILE WITH THE BUREAU OF LAND MANAGEMENT, NEVADA STATE OFFICE, DATED MAY 25, 1977.

NOTE:

FOR PROPOSED PLACE OF USE PLEASE REFER TO MAP FILED UNDER PERMIT 77270-T.

LEGEND

- ◇ - FOUND SECTION CORNERS AS NOTED
- ◆ - FOUND QUARTER CORNERS AS NOTED
- ⊙ - EXISTING POINT OF DIVERSION
- - PROPOSED POINT OF DIVERSION
- [Stippled Box] - EXISTING PLACE OF USE
- [Hatched Box] - EXISTING PLACE OF USE BEING REMOVED FROM IRRIGATION

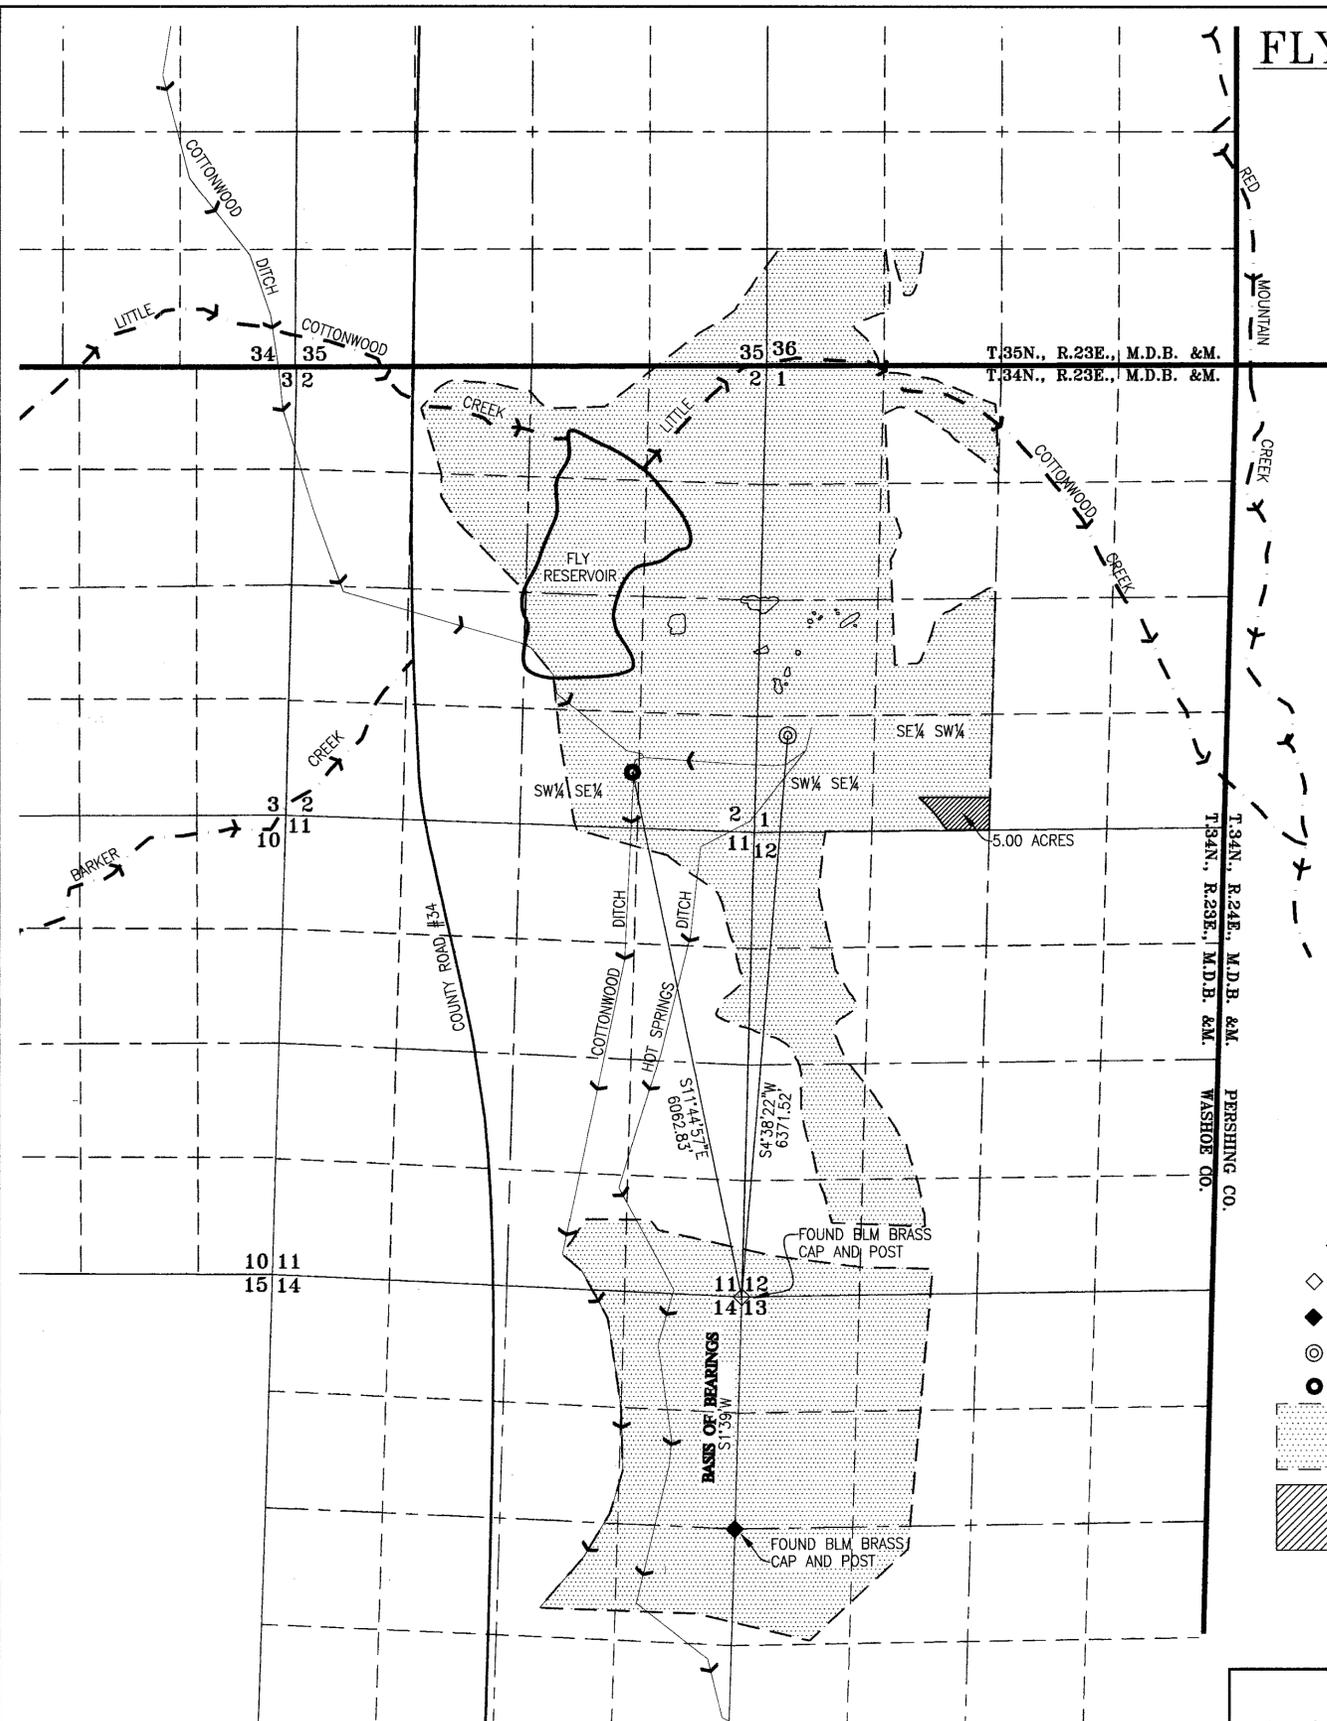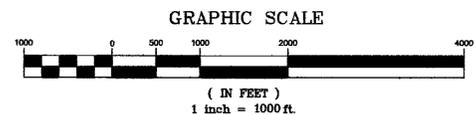

TEC CIVIL ENGINEERING CONSULTANTS
 9480 DOUBLE DIAMOND PKWY, #200, RENO NV 89521
 (775)352-7800 Fax(775)352-7829

P.O.D. STATE ENGINEER'S USE
 Existing quarter quarter SW SE should be SW SW

79882T
FILED
 JUN 09 2010
 STATE ENGINEER'S OFFICE

2010 JUN - 2 PM 12:35
 RECEIVED

SHEET 1 OF 1 JUNE 1, 2010

MAP TO ACCOMPANY
 TEMPORARY APPLICATION TO CHANGE THE
 POINT OF DIVERSION, MANNER AND PLACE OF
 USE OF A PORTION OF PROOF 01276
 BY
 BRIGHT HOLLAND CO., A NEVADA CORPORATION
 FOR
 COMMERCIAL (DUST ABATEMENT) USE
 FROM HOT SPRING

WASHOE COUNTY NEVADA

85214T 83880T 82825T 82009T 81014T 79882T