

A PORTION OF SECTION 2, T.18N., R.19E. M.D.M., WASHOE COUNTY, NEVADA

STATE OF NEVADA }
COUNTY OF WASHOE } 55

I, George G. Lindesmith, being first duly sworn, depose and say that this map, consisting of one sheet, has been correctly drawn to the designated scale from field notes of a survey made by me, or under my supervision and direction, on June 2, 2010, that it truly and correctly represents the location and extent of works used to divert water from an underground source in Washoe County, Nevada by SANJAY and JILL LILLANEY for irrigation & domestic purposes; that the point of diversion and the boundary of all lands showing by 40-acre subdivision are fully and correctly designated thereon.



George G. Lindesmith
State Water-Right Surveyor No. 704




Subscribed and sworn to before me on this 3rd day of June, 2010.

Rae Ann Loving
Notary Public



REFERENCES

1. Parcel Map No. 1710, Official Records of Washoe County, Nevada.
2. Record of Survey No. 1368, Official Records of Washoe County, Nevada.
3. Map TR-022, on file in the office of the Nevada State Engineer.
4. Washoe County Assessor's Map Book 41, Pages 09 and 12.
5. Washoe County Assessor's Map Book 222, Page 07.

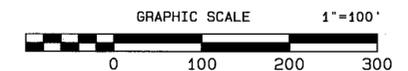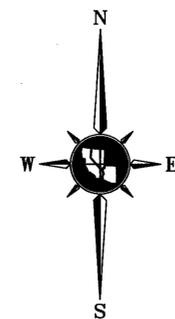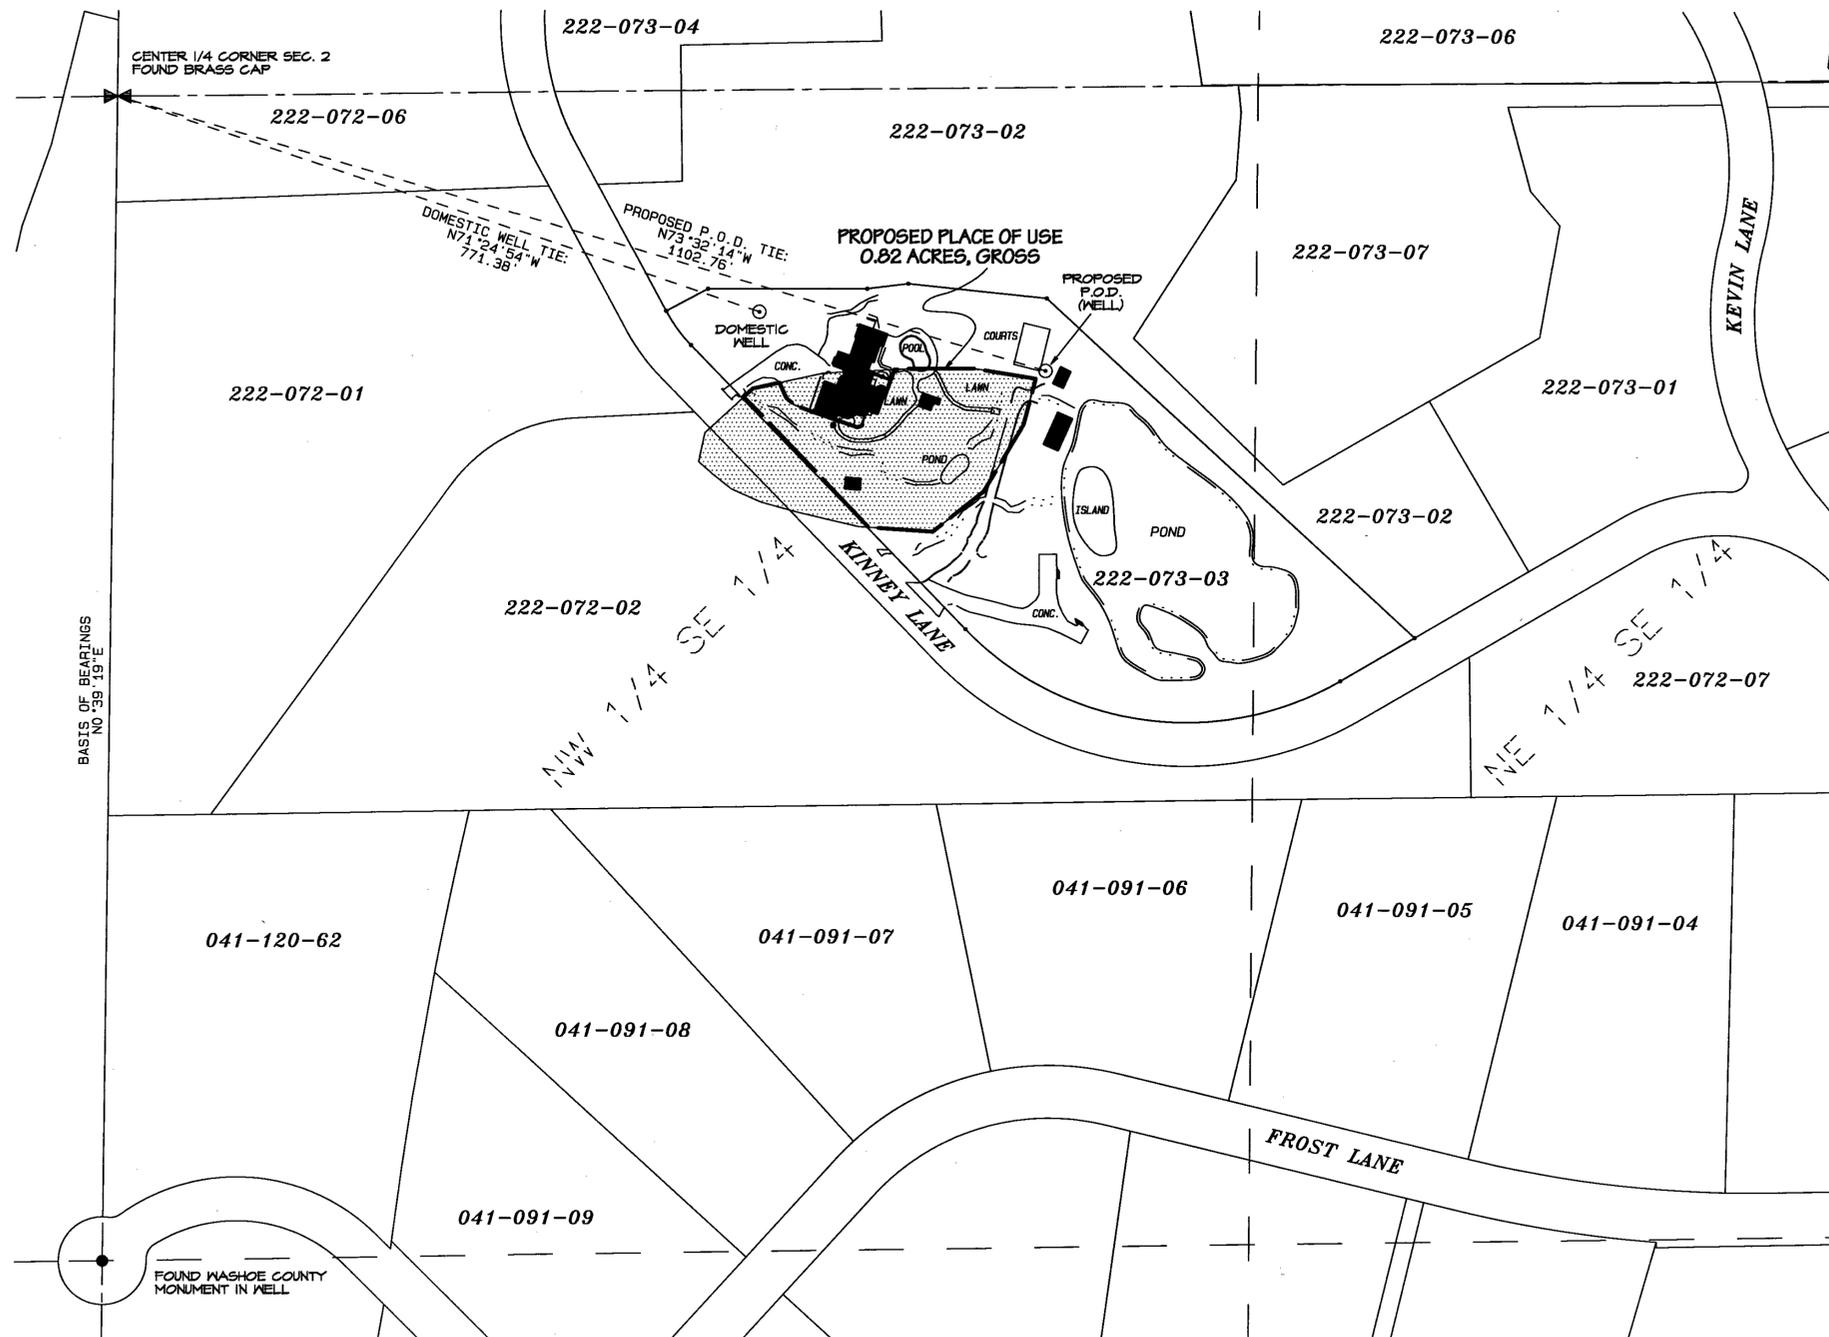

BASIS OF BEARINGS

The westerly line of the SE 1/4 of Section 2, T.18N., R.19E., shown as N0°39'19"E on Parcel Map No. 1368, Official Records of Washoe County, Nevada.

LEGEND:

	PARCEL LINE		WELL / POINT OF DIVERSION
	1/16TH SECTION LINE		QUARTER SECTION CORNER
	CENTERLINE OF SECTION		MONUMENT AS NOTED
	SECTION LINE		1.22-ACRE AREA DESIGNATED AS "DRY" WITHIN DTR CLAIM 67 PER MAP TR-022
	PROPOSED PLACE OF USE, BEING A PORTION OF THE "DRY" AREA WITHIN DTR CLAIM 67 PER MAP TR-022		BUILDING
	SURVEY TIE		
	WATER FEATURE		

NOTE

The water under this application will be used for drip-irrigation and sprinklering on discrete plantings of landscaping and lawn within the 0.82-acre proposed place of use (less improved areas). The boundary of the proposed place of use is within a portion of the 1.22-acre area shown as "dry" within DTR Claim 67 per Map TR-022. Therefore no "stacking" of groundwater over surface rights will take place under this application.

STATE ENGINEER'S USE

79892

B.O.B. ACCEPTED PER R. LISLE

FILED JUN 07 2010

2010 JUN -7 PM 2:13 RECEIVED

TRI STATE SURVEYING, LTD
1925 E. PRATER WAY
SPARKS, NEVADA 89434
(775) 358-9491 * FAX # 358-3664

MAP TO ACCOMPANY APPLICATION TO CHANGE THE POINT OF DIVERSION AND PLACE OF USE UNDER A PORTION OF PERMIT NO. 22957, CERTIFICATE 7241 FOR IRRIGATION & DOMESTIC PURPOSES BY

SANJAY and JILL LILLANEY

FROM AN UNDERGROUND SOURCE IN WASHOE COUNTY, NEVADA