


PORTION OF SECTIONS 27, 28 AND 29, T. 44N., R. 37E., M. D. B. & M.

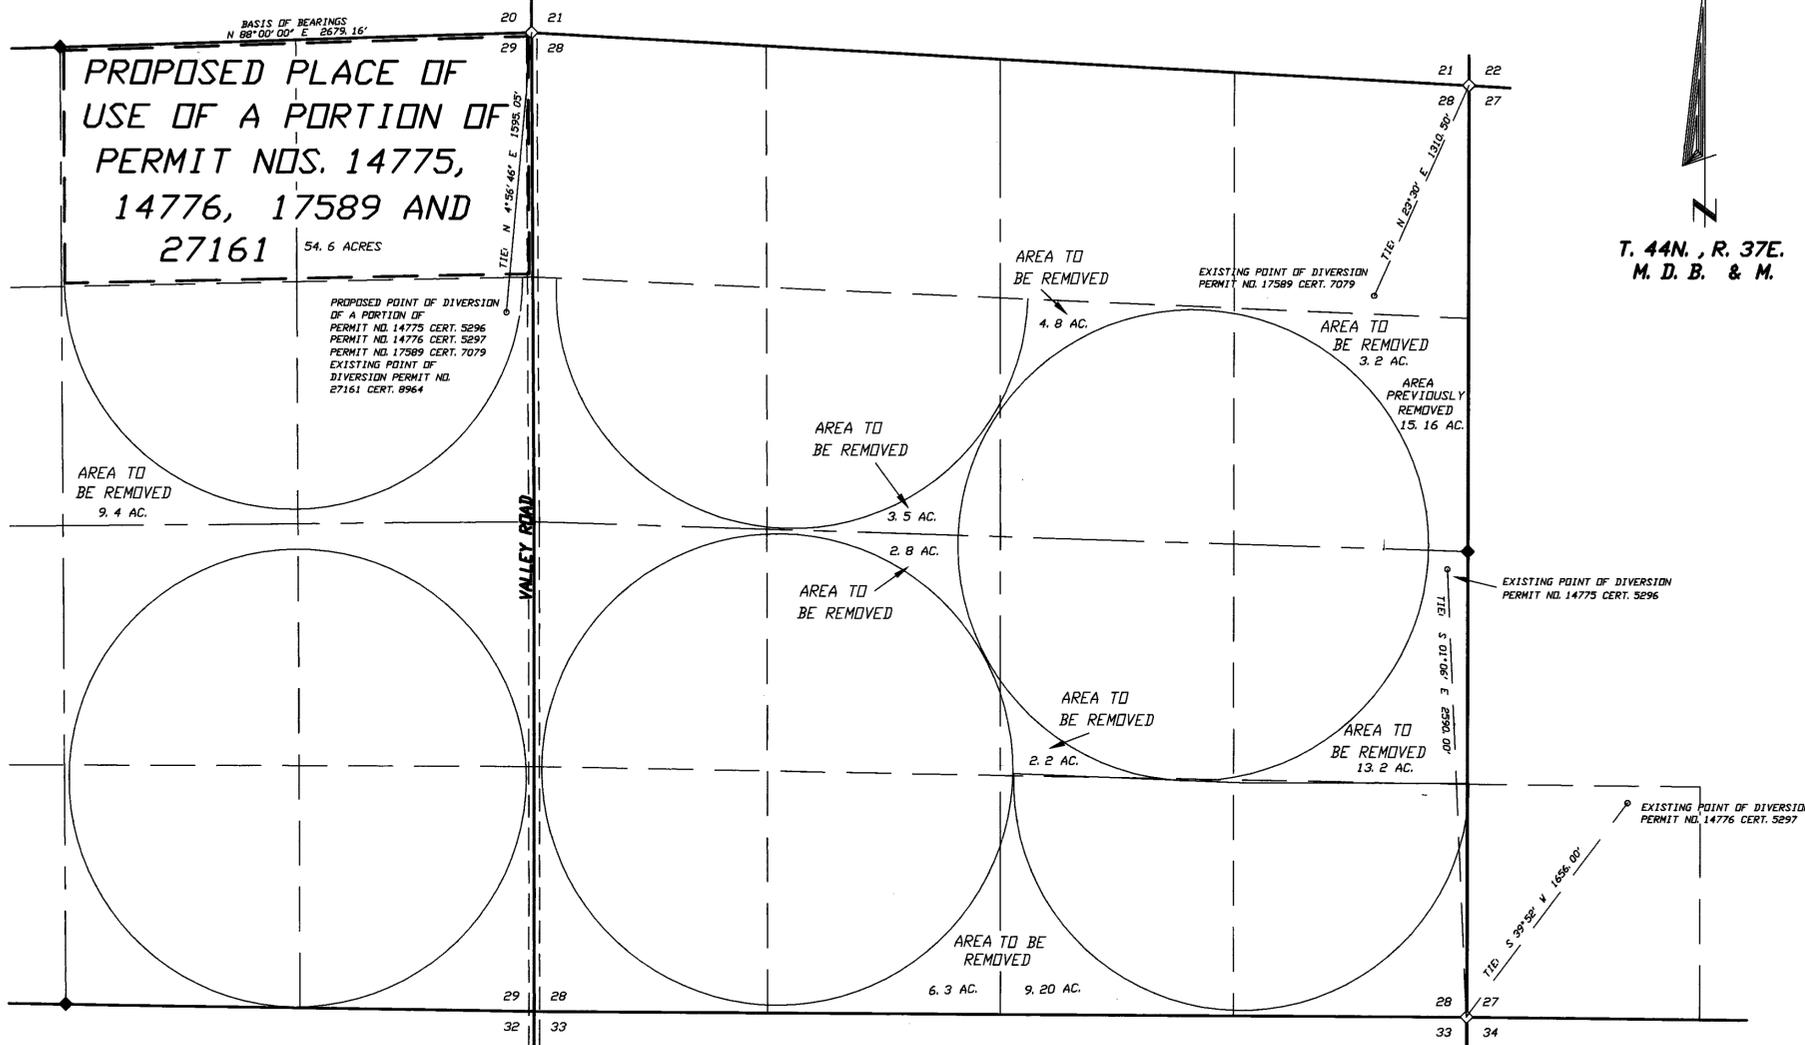

STATE OF NEVADA
COUNTY OF HUMBOLDT

I, JOHN H. MILTON III, being first duly sworn, depose and say that this map, consisting of one sheet, numbered from 1 to 1, inclusive, has been correctly drawn to the designated scale from field notes of a survey made by me, or under my supervision and direction, between the 4th day of April, and the 5th day of April, 2010, that it truly and correctly represents the proposed location and extent of the works used to divert water from underground in Humboldt County, Nevada by HANS AND KAREN L. VAN DER HDEK for irrigation purposes under Permit No. 14775 Cert. 5296, Permit No. 14776 Cert. 5297, Permit No. 17589 Cert. 7079, and Permit No. 27161 Cert. 8964. That the proposed point of diversion the approximate location and size of the diverting channel or other conduit, the place and manner of use, and the location and names of all other works or streams which are crossed by, or connected with the said works, said works, are fully and correctly designated thereon.




6-09-10
State Water Right Surveyor No. 573


Subscribed and sworn to before me this 9th day of June, 2010.

Doris A. Twichell

DORIS A. TWICHELL
Notary Public in and for Humboldt County,
State of Nevada.
My commission expires on May 28th, 2013.

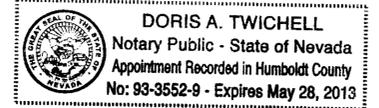


- NOTES:
- ◊ Indicates a found section corner, an iron pipe with a B.L.M. brass cap, unless otherwise noted.
 - ◆ Indicates a found 1/4 section corner, an iron pipe with a B.L.M. brass cap, unless otherwise noted.
 - — — — — Indicates the proposed place of use.

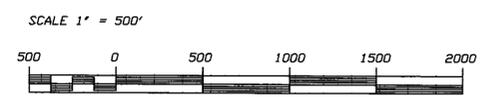

Desert Mountain Surveying
Land and Water Right Surveyors
146 West Second Street
VINNEMUCCA, NEVADA 89445 (775) 623-4414

STATE ENGINEER'S USE

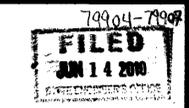

MAP TO ACCOMPANY APPLICATION TO CHANGE THE POINT OF DIVERSION, THE MANNER OF USE AND THE PLACE OF USE OF A PORTION OF PERMIT NO. 14775 CERT. 5296, NO. 14776 CERT. 5297, NO. 17589 CERT. 7079 AND NO. 27161 CERT. 8964
BY HANS AND KAREN L. VAN DER HDEK
FOR IRRIGATION USE
FROM UNDERGROUND SOURCE
IN HUMBOLDT COUNTY, NEVADA

79907 79906 79905 79904

C:\080606.dwg, Model, 6/9/2010 4:40:53 PM