



HIGH DESERT ENGINEERING LLC
 CONSULTING ENGINEERING & SURVEYING
 640 IDAHO STREET
 ELKO, NEVADA 89801
 (775) 738-4053

W210014

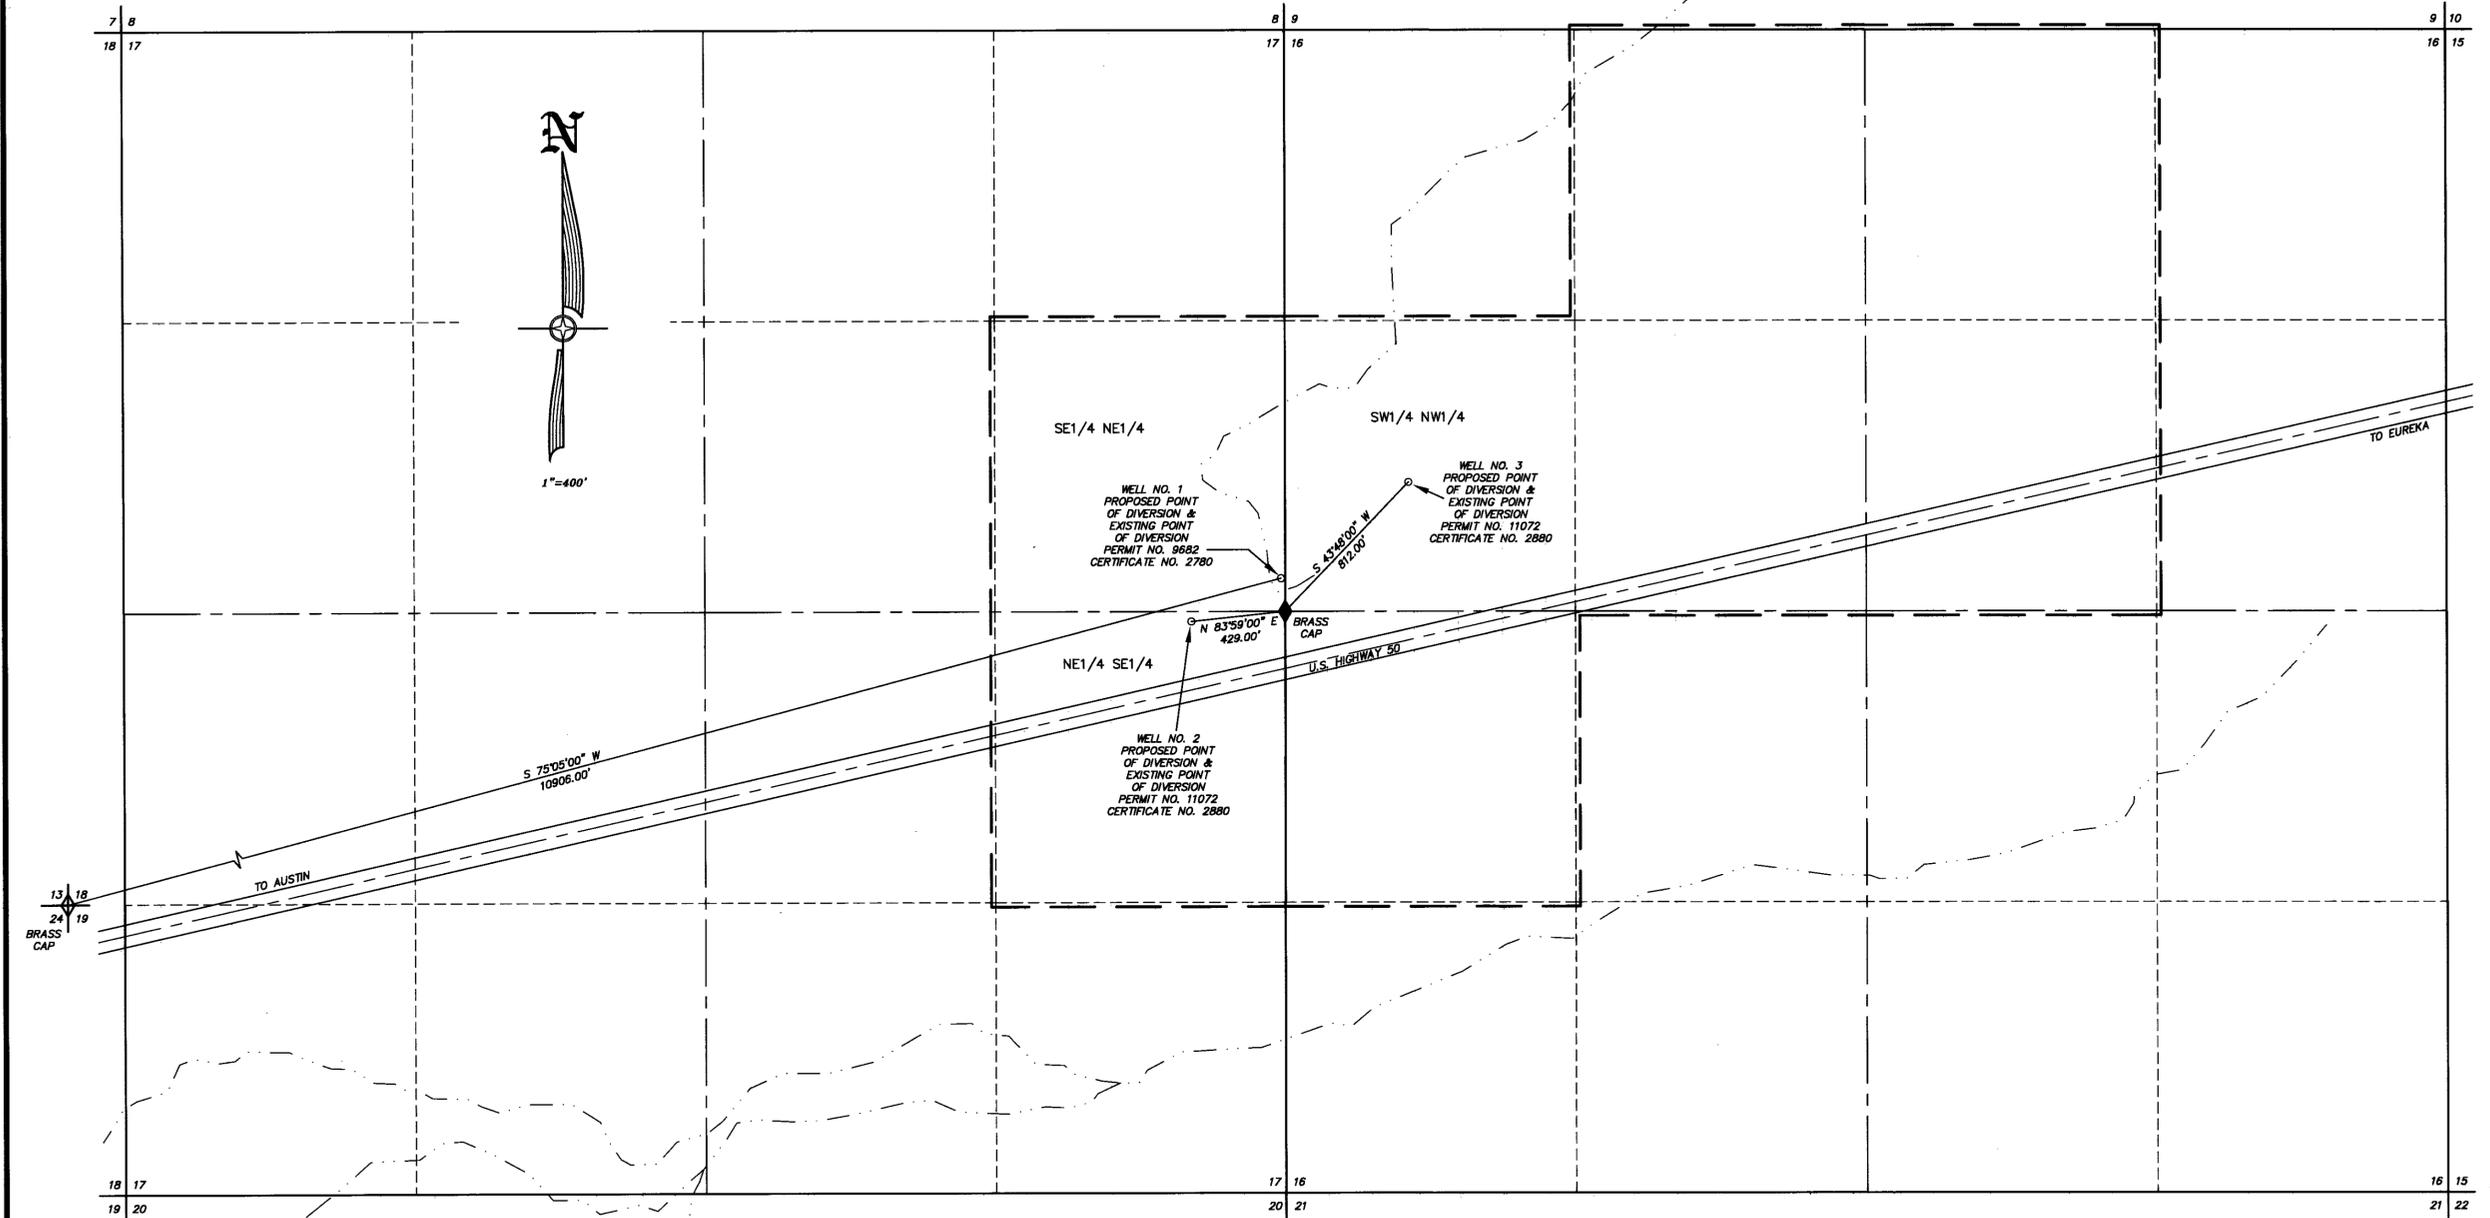

STATE OF NEVADA }
 COUNTY OF ELKO } SS.

I, ROBERT E. MORLEY, BEING FIRST DULY SWORN, DEPOSE AND SAY THAT THIS MAP, CONSISTING OF 1 SHEET, NUMBERED FROM 1 TO 1, INCLUSIVE, HAS BEEN CORRECTLY DRAWN TO THE DESIGNATED SCALE FROM SURVEYING CALCULATION NOTES PREPARED BY ME, OR UNDER MY SUPERVISION AND DIRECTION, RELYING UPON ANALYSIS OF RECORDED SURVEY MAPS AND OTHER RECORDED SURVEYING DOCUMENTS IN THE OFFICE OF THE STATE ENGINEER, BETWEEN THE 8TH DAY OF JUNE, 2010 AND THE 8TH DAY OF JUNE, 2010; THAT THIS MAP TRULY AND CORRECTLY REPRESENTS THE PROPOSED LOCATION AND EXTENT OF THE WORKS USED TO DIVERT WATER FROM UNDERGROUND, IN EUREKA COUNTY, NEVADA, BY WISE FAMILY DEVELOPMENT, LLC, FOR IRRIGATION AND DOMESTIC PURPOSES. THAT THE PROPOSED POINT OF DIVERSION, THE APPROXIMATE LOCATION AND SIZE OF THE DIVERTING CHANNEL OR OTHER CONDUIT, THE PLACE AND MANNER OF USE, AND THE LOCATION AND NAMES OF ALL OTHER WORKS OR STREAMS WHICH ARE CROSSED BY, OR CONNECTED WITH THE SAID WORKS, ARE FULLY AND CORRECTLY DESIGNATED THEREON.

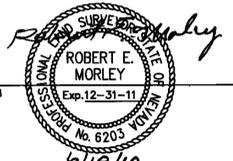

SUBSCRIBED AND SWORN TO BEFORE ME
 THIS 18th DAY OF June, 2010.
 Charlene A. Jones




LEGEND

- ◇ = SECTION CORNER AS NOTED.
- ◆ = 1/4 CORNER AS NOTED.
- — — — — = PROPOSED PLACE OF USE
- - - - - = EXISTING DRAINAGE

NOTES

1) THE SURVEY TIES TO THE PROPOSED POINTS OF DIVERSION ALSO BEING THE EXISTING POINTS OF DIVERSION FOR PERMIT NO. 9682, CERTIFICATE NO. 2780 AND PERMIT 11072, CERTIFICATE NO. 2880 SHOWN HEREON WERE TAKEN FROM THE MAPS AND CERTIFICATES FOR SAID PERMITS ON FILE IN THE OFFICE OF THE STATE ENGINEER.

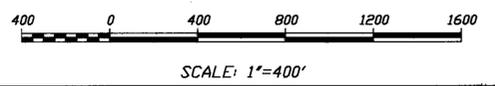

T19N-R50E

STATE ENGINEERS USE

79964

FILED
 JUN 29 2010
 STATE ENGINEERS OFFICE

RECEIVED
 JUN 29 2010 10:59 AM

MAP TO ACCOMPANY APPLICATION TO APPROPRIATE WATER
 FOR IRRIGATION AND DOMESTIC USE
 BY WISE FAMILY DEVELOPMENT, LLC
 FROM UNDERGROUND
 IN EUREKA COUNTY, NEVADA

79964 79963 79962