


36 31
 1 6
 Cont. found T. 4 N.; R. 55 E.
 T. 3 N.; R. 55 E. M.D.B. & M.

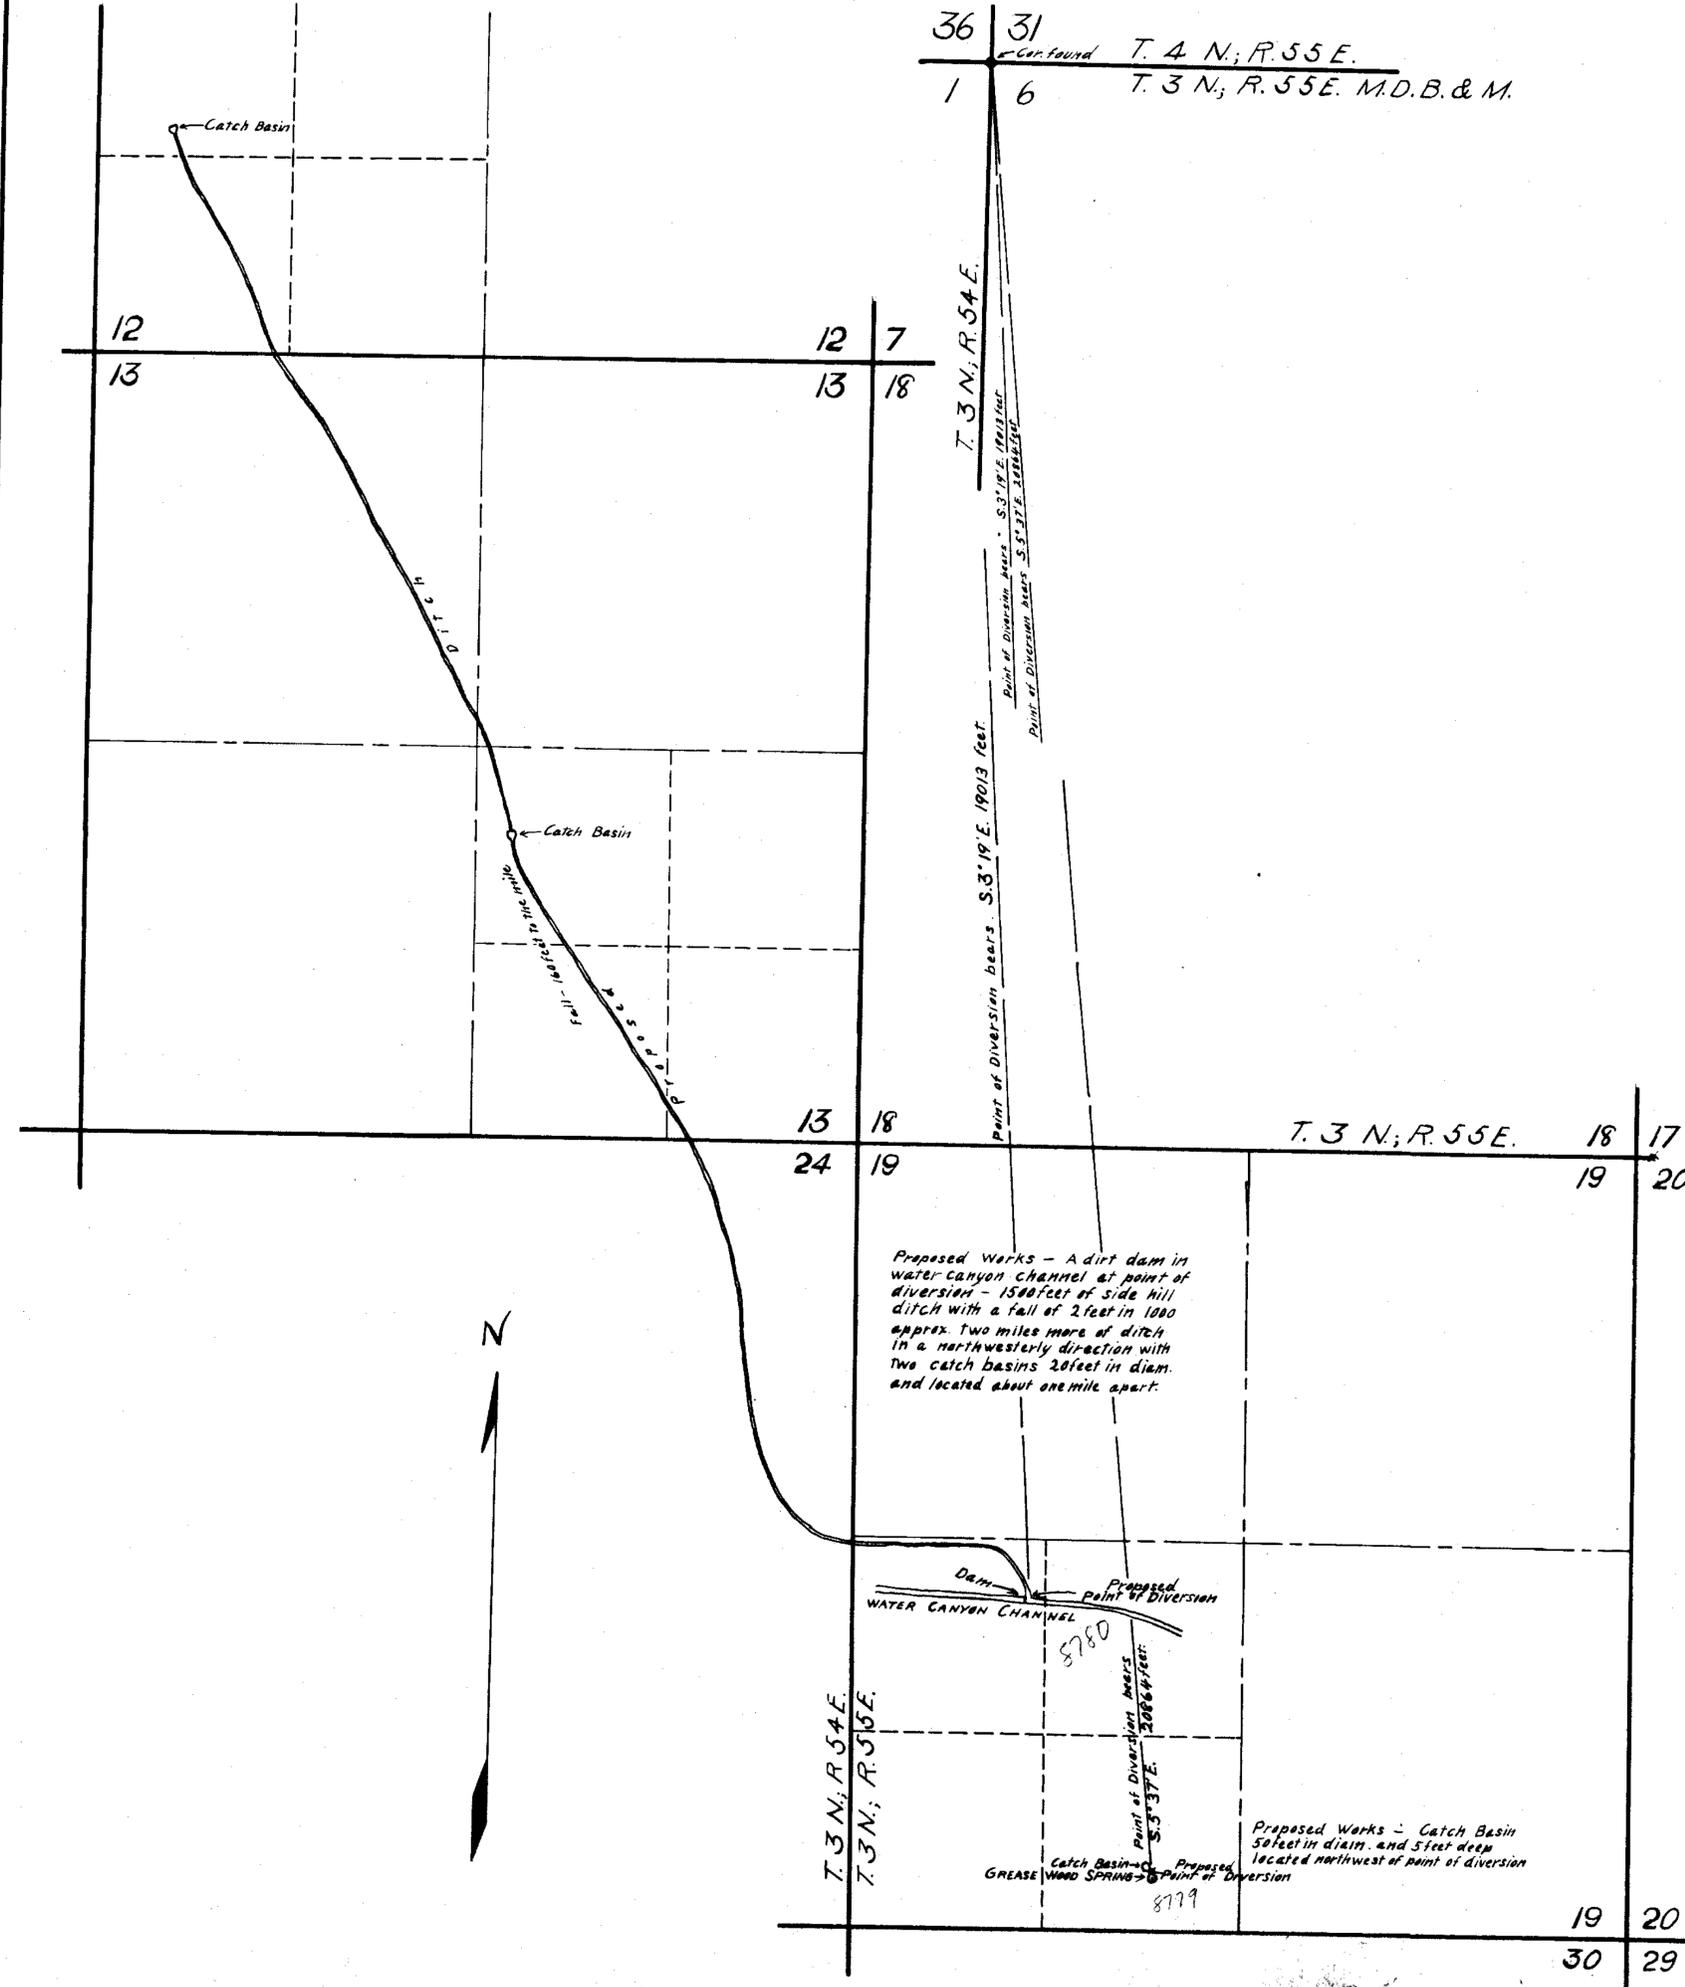


Proposed Works - A dirt dam in water-canyon channel at point of diversion - 1500 feet of side hill ditch with a fall of 2 feet in 1000 approx. two miles more of ditch in a northwesterly direction with two catch basins 20 feet in diam. and located about one mile apart.

Proposed Works - Catch Basin 50 feet in diam. and 5 feet deep located northwest of point of diversion



STATE OF NEVADA } S.S.
 COUNTY OF WHITE PINE }
 I, G. T. Saxton, being first duly sworn, depose and say that this map, consisting of one sheet, has been correctly drawn to the designated scale from field notes of a survey made by me between the 21st and 30th days of Nov. 1928. That it truly and correctly represents the location and extent of the proposed works used to divert water from Water Canyon and Grease Wood Spring in Nye County by Bordoli Bros. for stock watering purposes. That the proposed points of diversion, the approximate location and size of the diverting channels or other conduits, the place and manner of use, and the location and names of all other works or streams which are crossed by, or connected with the said works, are fully and correctly designated thereon.
 G. T. Saxton
 STATE WATER RIGHT SURVEYOR
 Subscribed and sworn to before me this 12th day of December 1928.
 Gladys McKeenan
 NOTARY PUBLIC IN AND FOR WHITE PINE COUNTY, NEVADA.

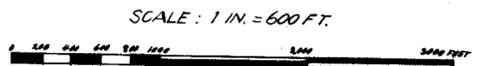

FILED
 Dec. 16, 1928
 STATE ENGINEERS (N.P.)

MAP TO ACCOMPANY
 APPLICATION
 TO APPROPRIATE WATER
 FOR
 STOCKWATERING
 BY
 BORDOLI BROS.
 FROM
 WATER CANYON AND
 GREASE WOOD SPRING

8779, 0