
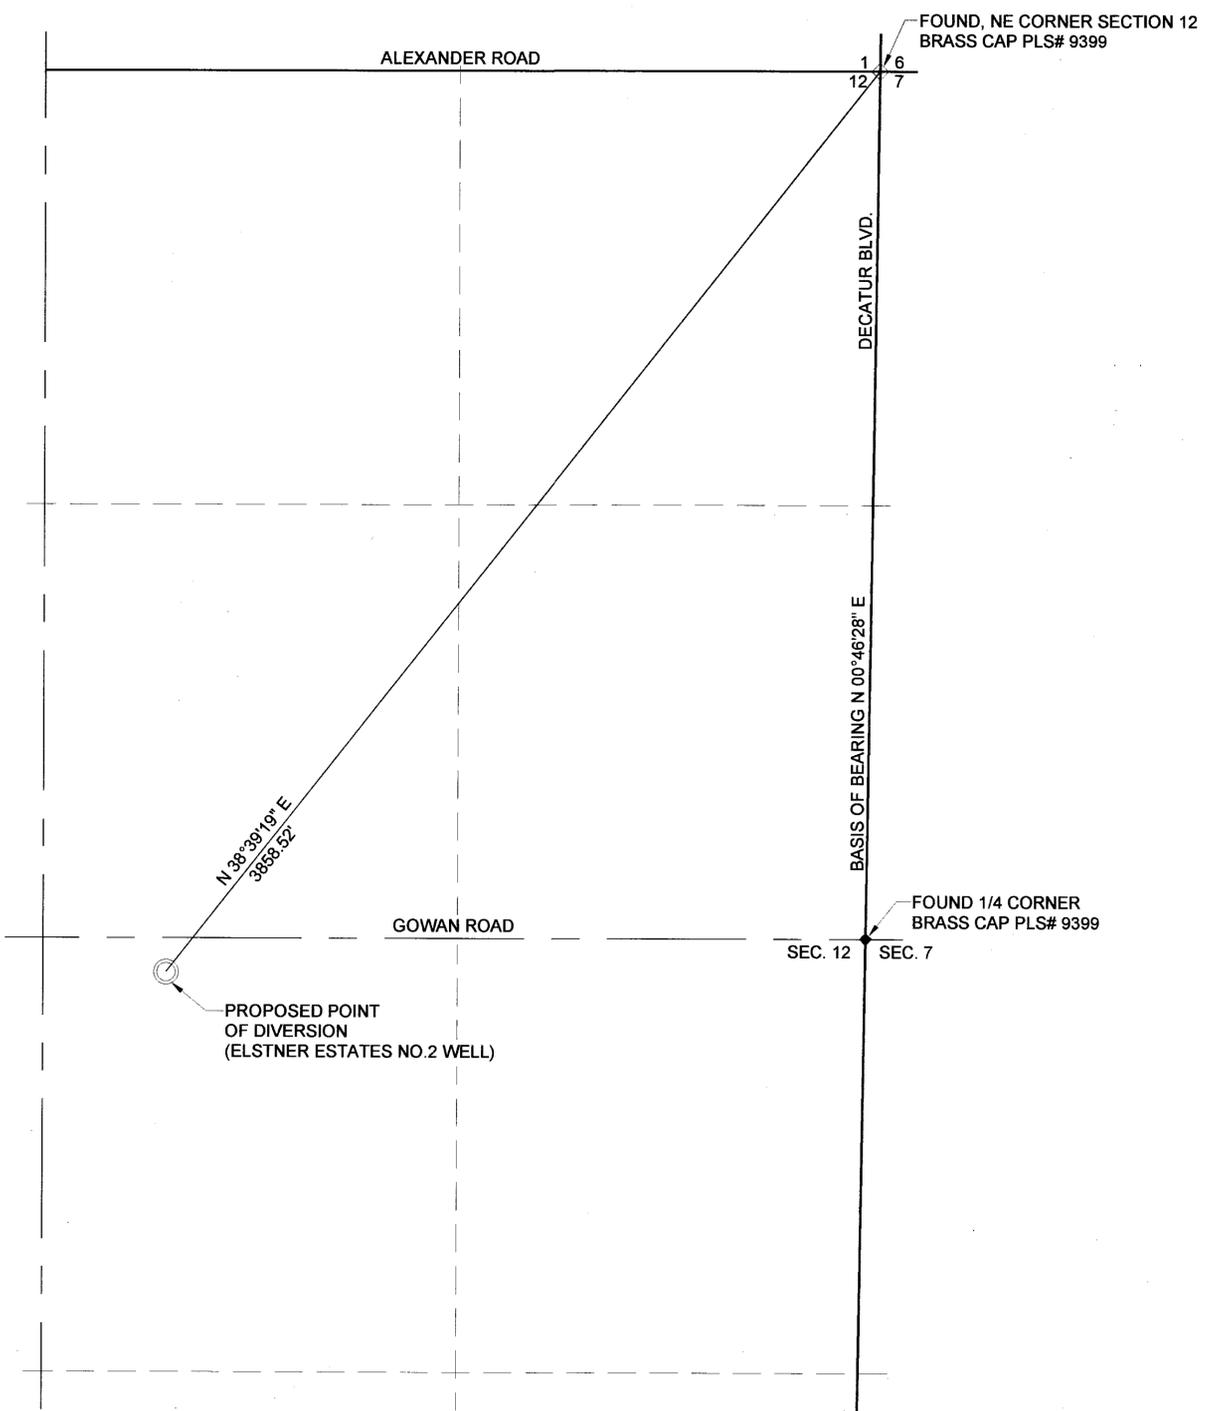


FOUND CNLV 3 1/4" AL. CAP ON PIPE PLS# 4541

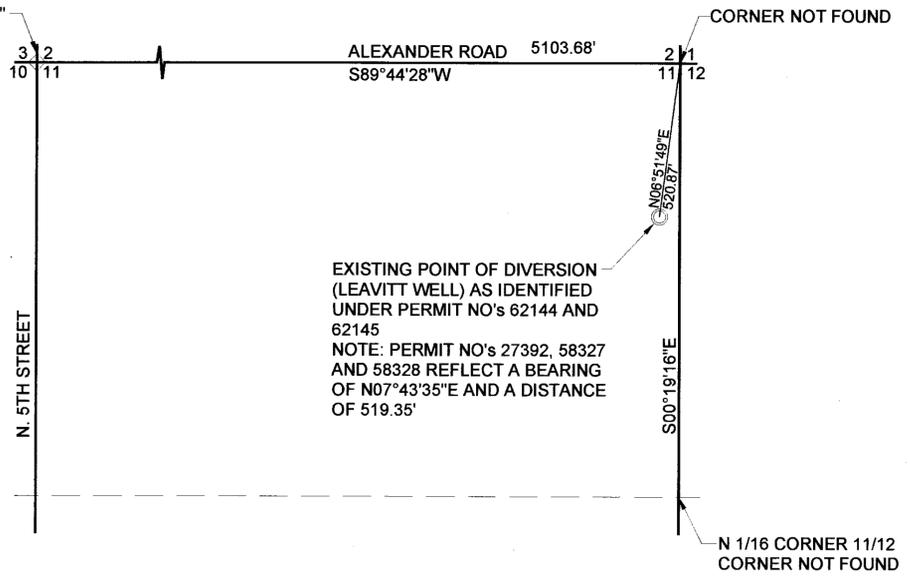

- 80046 CERTIFICATE NO. 19765 ISSUED 7-29-2015
- 80047 CERTIFICATE NO. 19766 ISSUED 7-29-2015
- 80048 CERTIFICATE NO. 19767 ISSUED 7-29-2015
- 80049 CERTIFICATE NO. 19768 ISSUED 7-29-2015
- 80050 CERTIFICATE NO. 19769 ISSUED 7-29-2015

DESCRIPTION OF EXISTING POINT OF DIVERSION

EXISTING POINT OF DIVERSION NE 1/4 NE 1/4 SECTION 11, TOWNSHIP 20 SOUTH, RANGE 61 EAST, M.D.B. & M., CLARK COUNTY, NEVADA

DESCRIPTION OF PROPOSED POINT OF DIVERSION

PROPOSED POINT OF DIVERSION NW 1/4 SE 1/4 SECTION 12, TOWNSHIP 20 SOUTH, RANGE 60 EAST, M.D.B.&M., CLARK COUNTY, NEVADA

AFFIDAVIT

STATE OF NEVADA
COUNTY OF CLARK

I, ROBERT A. McLAUGHLIN, BEING FIRST DULY SWORN, DEPOSE AND SAY THAT SITE INSPECTIONS HAVE BEEN MADE BY ME, OR UNDER MY SUPERVISION AND DIRECTION, BETWEEN THE 2nd OF JUNE, 2010 AND 8th OF JUNE, 2010; THAT THE LOCATION OF EACH REFERENCE MONUMENT HAS BEEN VERIFIED BY SITE INSPECTION; THAT THE POINT OF DIVERSION AND PLACE OF USE SITES HAVE BEEN INSPECTED; THAT THIS MAP, CONSISTING OF 2 SHEETS, INCLUSIVE, HAS BEEN CORRECTLY DRAWN TO THE DESIGNATED SCALE FROM SURVEYING CALCULATION NOTES PREPARED BY ME, OR UNDER MY SUPERVISION AND DIRECTION, RELYING UPON ANALYSIS OF RECORDED SURVEY MAPS AND OTHER RECORDED SURVEYING DOCUMENTS IN THE OFFICE OF THE STATE ENGINEER, STATE OF NEVADA, AND THE CITY OF NORTH LAS VEGAS; THAT THIS MAP TRULY AND CORRECTLY REPRESENTS THE PROPOSED LOCATION AND EXTENT OF THE WORKS USED TO DIVERT WATER FROM UNDERGROUND SOURCE, IN CLARK COUNTY, NEVADA, BY THE CITY OF NORTH LAS VEGAS, FOR MUNICIPAL PURPOSES. THAT THE PROPOSED POINT OF DIVERSION, THE APPROXIMATE LOCATION AND SIZE OF THE DIVERTING CHANNEL OR OTHER CONDUIT, THE PLACE AND MANNER OF USE, AND THE LOCATION AND NAMES OF ALL OTHER WORKS OR STREAMS WHICH ARE CROSSED BY, OR CONNECTED WITH THE SAID WORKS, ARE FULLY AND CORRECTLY DESIGNATED THEREON.

Robert A. McLaughlin
STATE WATER RIGHTS SURVEYOR NO. 1008



SUBSCRIBED AND SWORN BEFORE ME THIS 20th DAY OF July, 2010

Ron Lincoln
NOTARY PUBLIC IN AND FOR CLARK COUNTY, NEVADA.
MY COMMISSION EXPIRES July 29, 2012



BASIS OF BEARING
PROPOSED POINT OF DIVERSION N00°46'28"E, BEING THE EAST LINE OF THE NE 1/4 OF SECTION 12, TOWNSHIP 20 SOUTH, RANGE 60 EAST, M.D.B.&M., AS SHOWN ON RECORD OF SURVEY BOOK 75 PAGE 12.



STATE ENGINEER'S USE



80046-50

FILED
AUG 02 2010
STATE ENGINEER'S OFFICE

MAP TO ACCOMPANY AN APPLICATION TO CHANGE THE POINT OF DIVERSION AND PLACE OF USE UNDER PERMIT NO. 27392 CERTIFICATE NO. 9177, PERMIT NO. 58327 CERTIFICATE NO. 14319, PERMIT NO. 58328 CERTIFICATE NO. 14320, PERMIT NO. 62144 CERTIFICATE NO. 15320, PERMIT NO. 62145 CERTIFICATE NO. 15321.

FOR MUNICIPAL PURPOSES BY THE CITY OF NORTH LAS VEGAS FROM AN UNDERGROUND SOURCE IN CLARK COUNTY, NEVADA

City Boundary Map and Proposed Place of Use Townships 18, 19 & 20 South, Ranges 60, 61, 62 and 63 East, M.D.B.&M.

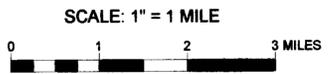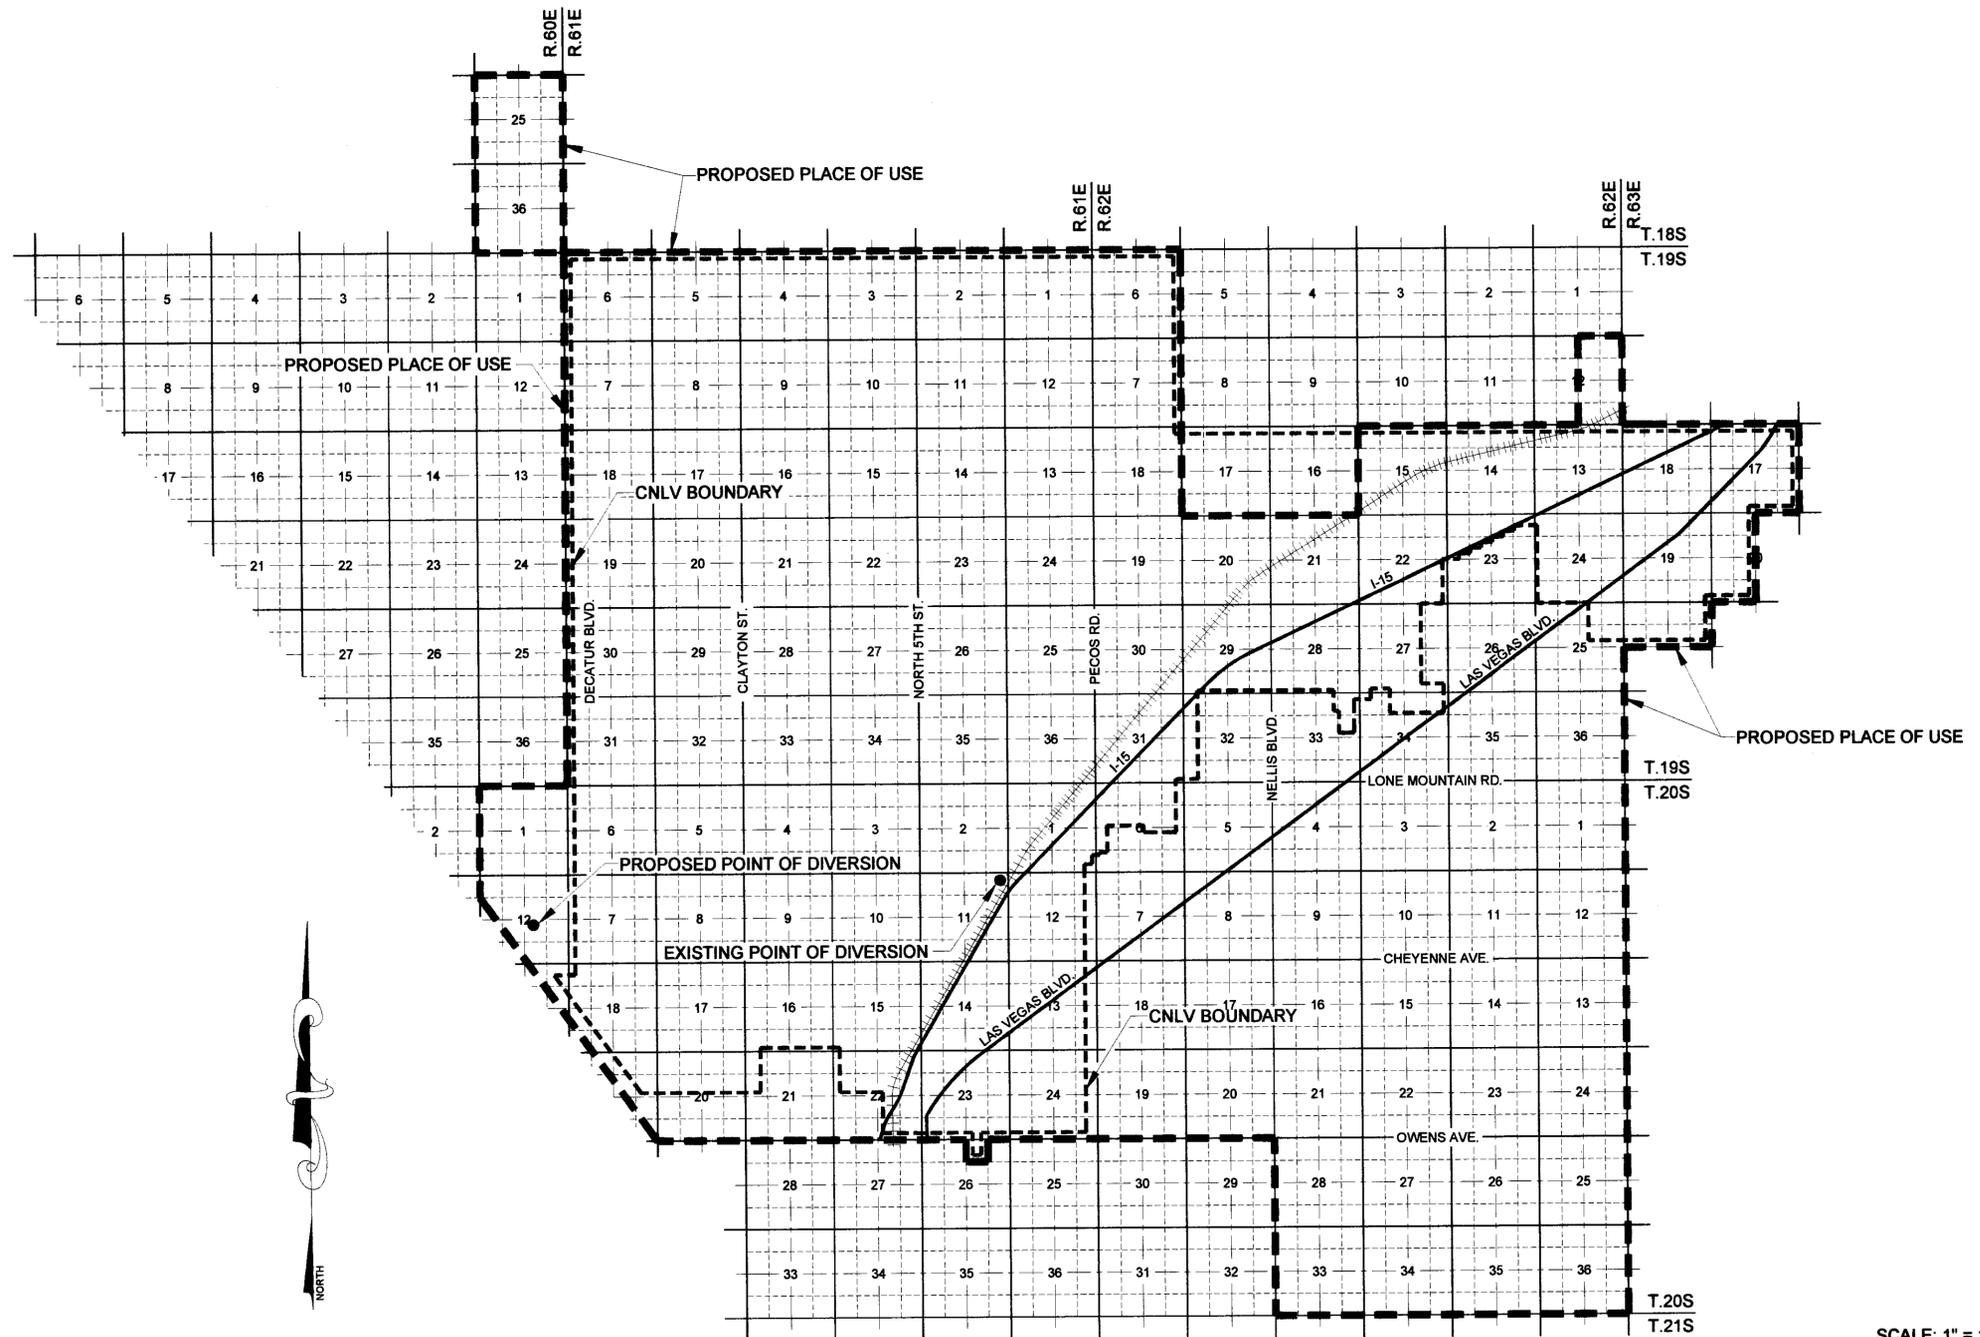

EXISTING PLACE OF USE
 EXISTING PLACE OF USE FOR PERMIT NO. 27392
 SHOWN ON MAP FILED WITH PERMIT NO. 27392
 EXISTING PLACE OF USE FOR PERMIT NO'S 58327, 58328, 62144
 AND 62145 SHOWN ON MAP FILED WITH PERMIT NO. 58327

Robert A. McLaughlin
 STATE WATER RIGHTS SURVEYOR NO. 1008

STATE ENGINEER'S USE

FILED
 AUG 02 2010
 STATE ENGINEER'S OFFICE

MAP TO ACCOMPANY AN APPLICATION
 TO CHANGE THE POINT OF DIVERSION
 AND PLACE OF USE UNDER PERMIT NO.
 27392 CERTIFICATE NO. 9177, PERMIT NO.
 58327 CERTIFICATE NO. 14319, PERMIT NO.
 58328 CERTIFICATE NO. 14320, PERMIT NO.
 62144 CERTIFICATE NO. 15320, PERMIT NO.
 62145 CERTIFICATE NO. 15321.

FOR MUNICIPAL PURPOSES
 BY THE CITY OF NORTH LAS VEGAS
 FROM AN UNDERGROUND SOURCE
 IN CLARK COUNTY, NEVADA