

STATE OF NEVADA)
) SS.
COUNTY OF ELKO)

I, ROBERT E. MORLEY, BEING FIRST DULY SWORN, DEPOSE AND SAY THAT THIS MAP, CONSISTING OF 1 SHEET, NUMBERED FROM 1 TO 1, INCLUSIVE, HAS BEEN CORRECTLY DRAWN TO THE DESIGNATED SCALE FROM FIELD NOTES OF A SURVEY MADE BY ME OR UNDER MY SUPERVISION AND DIRECTION, BETWEEN THE 24TH DAY OF AUGUST, 2010, AND THE 25TH DAY OF AUGUST, 2010; THAT IT TRULY AND CORRECTLY REPRESENTS THE PROPOSED LOCATION AND EXTENT OF THE WORKS USED TO DIVERT WATER FROM UNDERGROUND, IN EUREKA COUNTY, NEVADA, BY BARRICK GOLDSTRIKE MINES INC., FOR MINING, MILLING AND DEWATERING PURPOSES. THAT THE PROPOSED POINT OF DIVERSION, THE APPROXIMATE LOCATION AND SIZE OF THE DIVERTING CHANNEL OR OTHER CONDUIT, THE PLACE AND MANNER OF USE, AND THE LOCATION AND NAMES OF ALL OTHER WORKS OR STREAMS WHICH ARE CROSSED BY, OR CONNECTED WITH THE SAID WORKS, ARE FULLY AND CORRECTLY DESIGNATED THEREON.




Robert E. Morley
STATE WATER RIGHT SURVEYOR NO. 666



SUBSCRIBED AND SWORN TO BEFORE ME
THIS 26th DAY OF August, 2010.

Charlene A. Jones

NOTARY PUBLIC IN AND FOR ELKO COUNTY, NEVADA.
MY COMMISSION EXPIRES Feb. 8, 2014

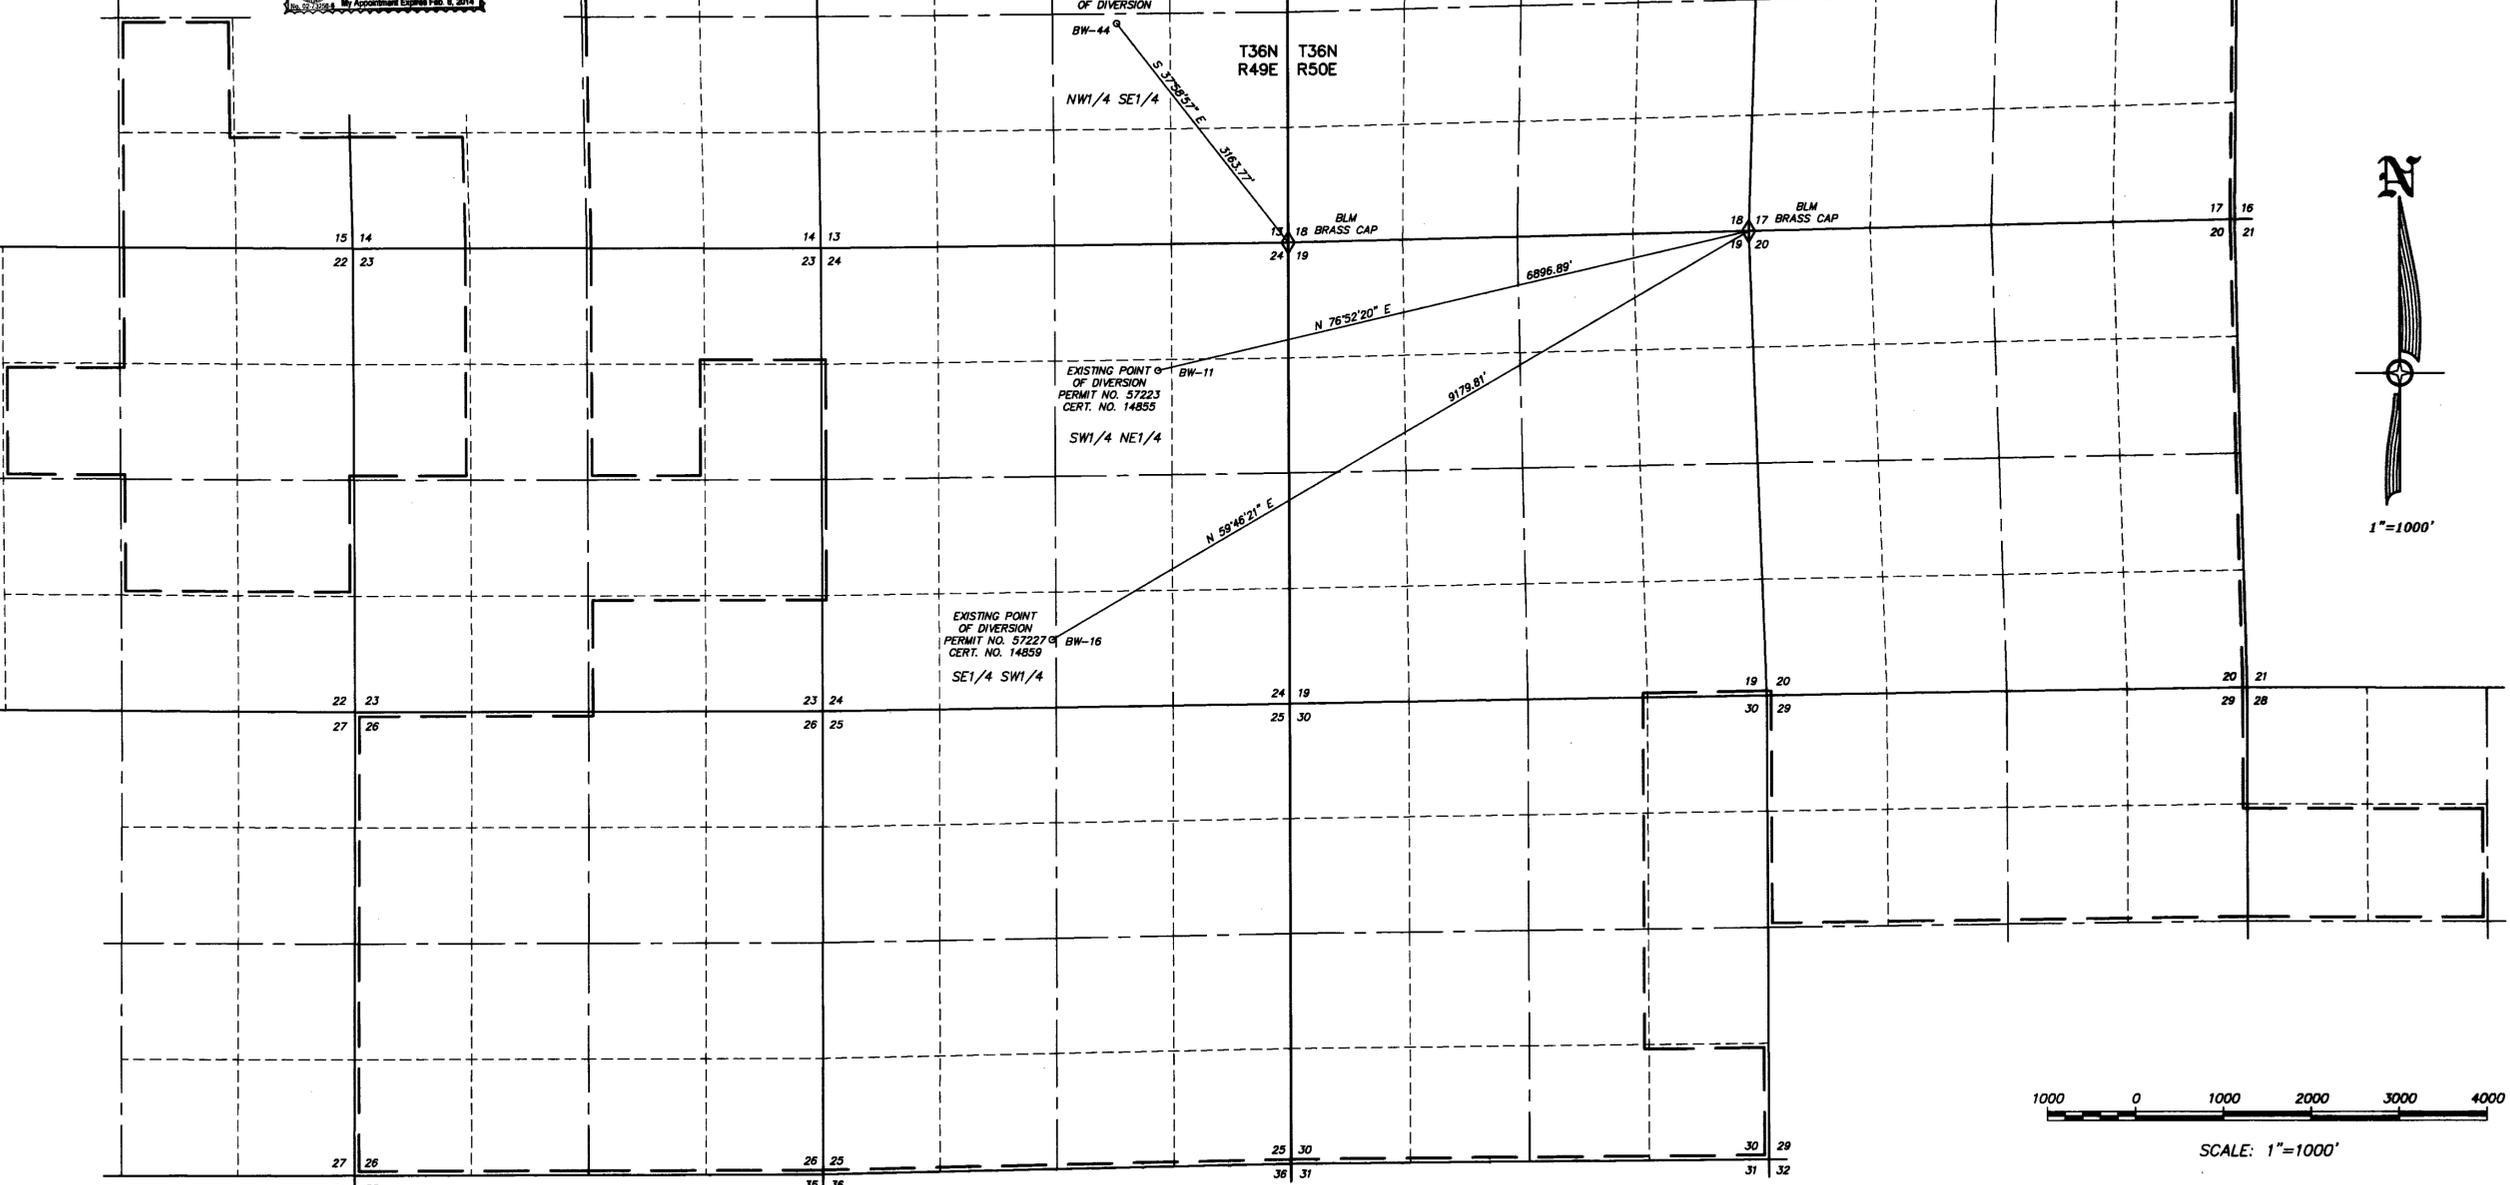

W210017
CONSULTING ENGINEERING & SURVEYING
640 IDAHO STREET
ELKO, NEVADA 89601
(775) 738-4053
HIGH DESERT ENGINEERING

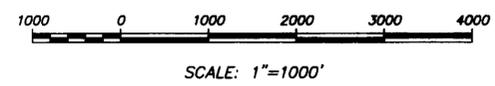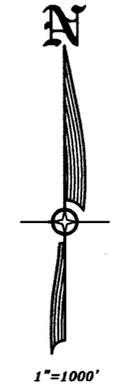

LEGEND
—— = PROPOSED PLACE OF USE
o = PROPOSED POINT OF DIVERSION
BASIS OF BEARINGS : G.P.S. WITH THE ACCURACY OF ONE (1) CENTIMETER PLUS OR MINUS 2 PARTS PER MILLION HORIZONTAL. THE DATUM USED WAS WGS84

STATE ENGINEERS USE
80117
80118
FILED
AUG 27 2010
RECEIVED
2010 AUG 27 10:11:25

MAP TO ACCOMPANY APPLICATION TO CHANGE THE PLACE OF USE OF PERMIT NO. 57223, CERTIFICATE NO. 14855 AND PERMIT NO. 57227, CERTIFICATE NO. 14859 FOR MINING, MILLING AND DEWATERING BY BARRICK GOLDSTRIKE MINES, INC. FROM AN UNDERGROUND SOURCE IN EUREKA COUNTY, NEVADA