

STATE OF NEVADA )  
 )SS. **SURVEYORS CERTIFICATE**  
 COUNTY OF WASHOE )

I, STEVEN N BELL, BEING FIRST DULY SWORN, DEPOSE AND SAY THAT SITE INSPECTIONS HAVE BEEN MADE BY ME, OR UNDER MY SUPERVISION AND DIRECTION, ON AUGUST 17, 2010;  
 THAT THE LOCATION OF EACH REFERENCE MONUMENT HAS BEEN VERIFIED BY SITE INSPECTION; THAT THE POINT OF DIVERSION AND PLACE OF USE SITES HAVE BEEN INSPECTED; THAT THIS MAP CONSISTING OF SHEETS NUMBERED FROM 1 TO 1, INCLUSIVE, HAS BEEN CORRECTLY DRAWN TO THE DESIGNATED SCALE FROM SURVEYING CALCULATION NOTES PREPARED BY ME, OR UNDER MY SUPERVISION AND DIRECTION, RELYING UPON ANALYSIS OF RECORDED SURVEY MAPS AND OTHER RECORDED SURVEYING DOCUMENTS, THAT THIS MAP TRULY AND CORRECTLY REPRESENTS THE PROPOSED LOCATION AND EXTENT OF THE WORKS USED TO DIVERT WATER FROM NORTH TWIN RIVER AND SOUTH TWIN RIVER, IN NYE COUNTY, NEVADA BY TRUCKEE RIVER RANCH, LLC, FOR POWER GENERATION (NON-CONSUMPTIVE).  
 THAT THE PROPOSED POINT OF DIVERSION, THE APPROXIMATE LOCATION AND SIZE OF THE DIVERTING CHANNEL OR OTHER CONDUIT, ALL RESERVOIRS OR BASIN, THE LOCATION AND NAMES FOR ALL OTHER WORKS WHICH WILL CROSS OR CONNECT WITH THE PROPOSED WORKS, AND THE BOUNDARY OF ALL LANDS, SHOWING BY 40-ACRE SUBDIVISIONS THE AREAS PROPOSED TO BE SERVED, ARE FULLY AND CORRECTLY DESIGNATED THEREON.

**TRUCKEE RIVER RANCH, LLC.**  
 APPLICANT


*Steven N. Bell*  
 STEVEN N. BELL  
 STATE WATER RIGHT SURVEYOR No. 1137

SUBSCRIBED AND SWORN TO BEFORE ME  
 THIS 27th DAY OF August, 2010.  
 NOTARY PUBLIC IN AND FOR WASHOE COUNTY, NEVADA

*Jimmy Tubiello*  
 JIMMY TUBIELLO  
 DATE 8-27-10  
 Notary Public - State of Nevada  
 Appointment Recorded in Washoe County  
 No. 09-0200-2 - Expires January 14, 2011



**T. 12 N., R. 42 E., M.D.B.&M.**

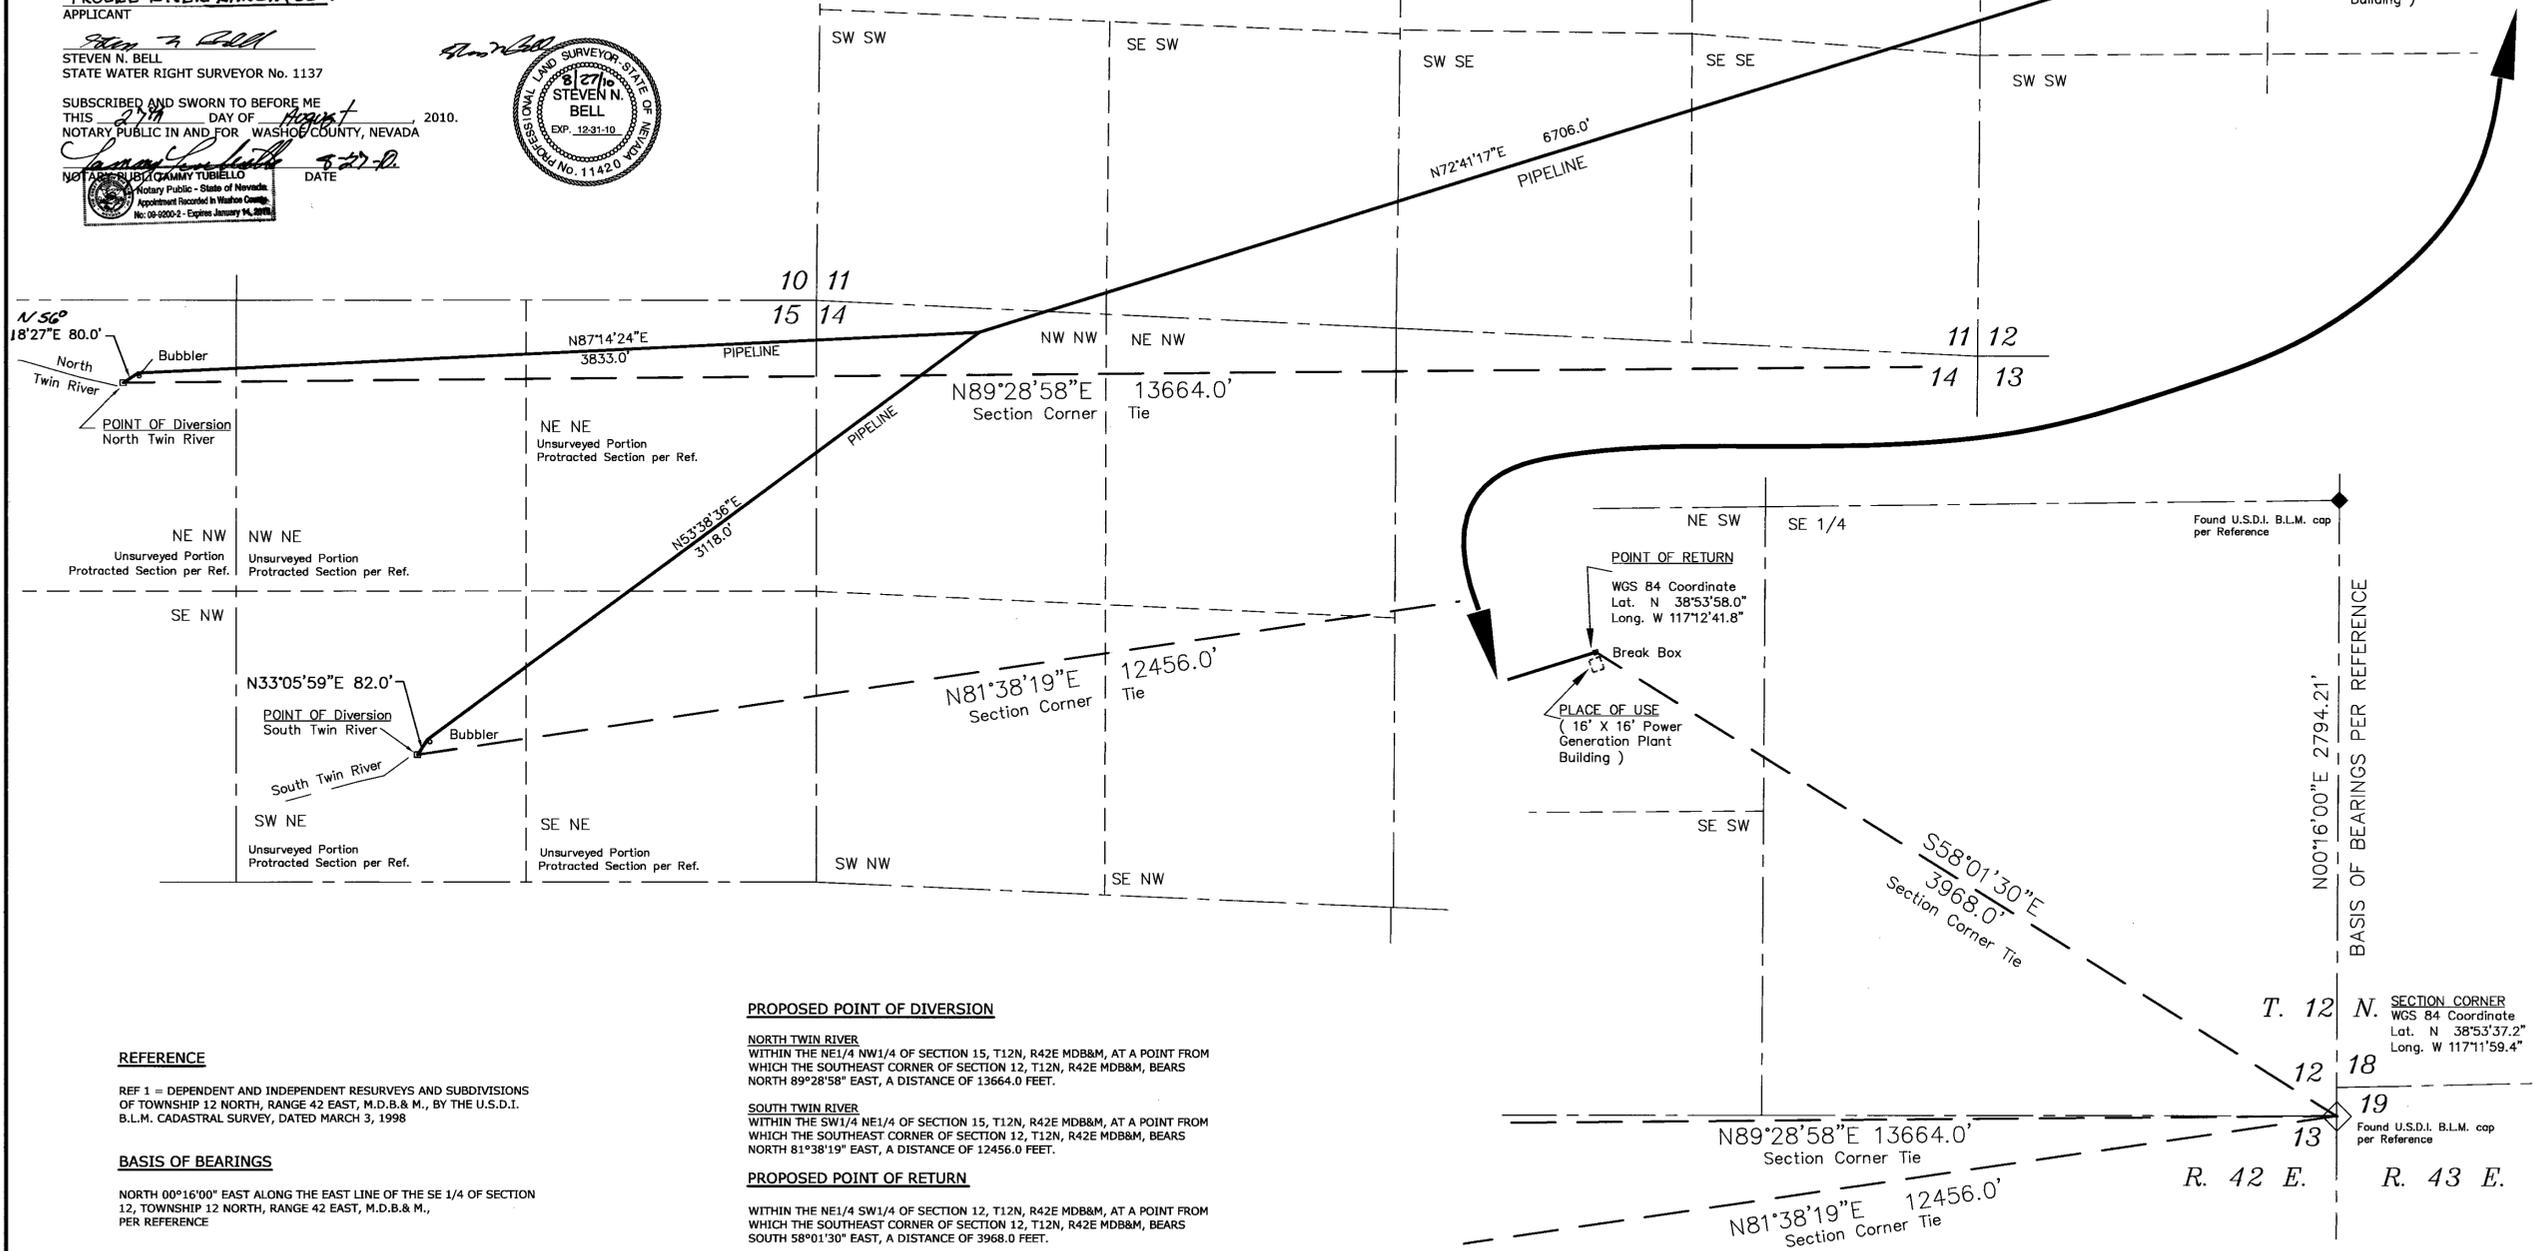

**REFERENCE**

REF 1 = DEPENDENT AND INDEPENDENT RESURVEYS AND SUBDIVISIONS OF TOWNSHIP 12 NORTH, RANGE 42 EAST, M.D.B.&M., BY THE U.S.D.I. B.L.M. CADASTRAL SURVEY, DATED MARCH 3, 1998

**BASIS OF BEARINGS**

NORTH 00°16'00" EAST ALONG THE EAST LINE OF THE SE 1/4 OF SECTION 12, TOWNSHIP 12 NORTH, RANGE 42 EAST, M.D.B.&M., PER REFERENCE

**PROPOSED POINT OF DIVERSION**

**NORTH TWIN RIVER**  
 WITHIN THE NE1/4 NW1/4 OF SECTION 15, T12N, R42E MDB&M, AT A POINT FROM WHICH THE SOUTHEAST CORNER OF SECTION 12, T12N, R42E MDB&M, BEARS NORTH 89°28'58" EAST, A DISTANCE OF 13664.0 FEET.


**SOUTH TWIN RIVER**  
 WITHIN THE SW1/4 NE1/4 OF SECTION 15, T12N, R42E MDB&M, AT A POINT FROM WHICH THE SOUTHEAST CORNER OF SECTION 12, T12N, R42E MDB&M, BEARS NORTH 81°38'19" EAST, A DISTANCE OF 12456.0 FEET.

**PROPOSED POINT OF RETURN**

WITHIN THE NE1/4 SW1/4 OF SECTION 12, T12N, R42E MDB&M, AT A POINT FROM WHICH THE SOUTHEAST CORNER OF SECTION 12, T12N, R42E MDB&M, BEARS SOUTH 58°01'30" EAST, A DISTANCE OF 3968.0 FEET.

**PROPOSED PLACE OF USE**

WITHIN A PORTION OF THE NE1/4 SW1/4, OF SECTION 12, T12N, R42E MDB&M.

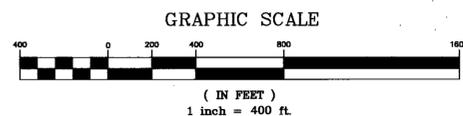

**Engineering & Planning**  
 280 Greg Street, Suite 8  
 Reno, Nevada 89502  
 (775) 324-2663  
 Fallon (775) 423-8701

**STATE ENGINEER'S USE**

**FILED**  
 AUG 31 2010  
 80124

**MAP TO ACCOMPANY APPLICATION TO APPROPRIATE WATER**

FOR: **POWER GENERATION**  
 (Non - Consumptive use)

BY: **TRUCKEE RIVER RANCH, LLC**

SOURCE: **NORTH TWIN RIVER & the SOUTH TWIN RIVER**

**NYE COUNTY NEVADA**

**80125 80124**