

SECTIONS 1 AND 12, T. 38N., R. 35E., M. D. B. & M.

STATE OF NEVADA
COUNTY OF HUMBOLDT

I, JOHN H. MILTON III, being first duly sworn, depose and say that this map, consisting of one sheet, numbered from 1 to 1, inclusive, has been correctly drawn to the designated scale from field notes of a survey made by me, or under my supervision and direction, between the 1st day of September, and the 2nd day of September, 2010; that it truly and correctly represents the proposed location and extent of the works used to divert water from an unnamed spring in Humboldt County, Nevada by LEEANN CALLEAR for domestic purposes. That the proposed point of diversion, the approximate location and size of the diverting channel or other conduit, all reservoirs or basins, the location and names of all other works which will cross or connect with the proposed works, and the boundary of all lands, showing by 40-acre subdivisions the areas proposed to be served, are fully and correctly designated thereon.




9-7-10

State Water Right Surveyor No. 573


Subscribed and sworn to before me this 7th day of September, 2010.

Doris A. Twichell

DORIS A. TWICHELL
Notary Public in and for Humboldt County, State of Nevada.
My commission expires on: May 28th, 2013.

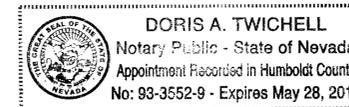

T. 39N.
T. 38N.

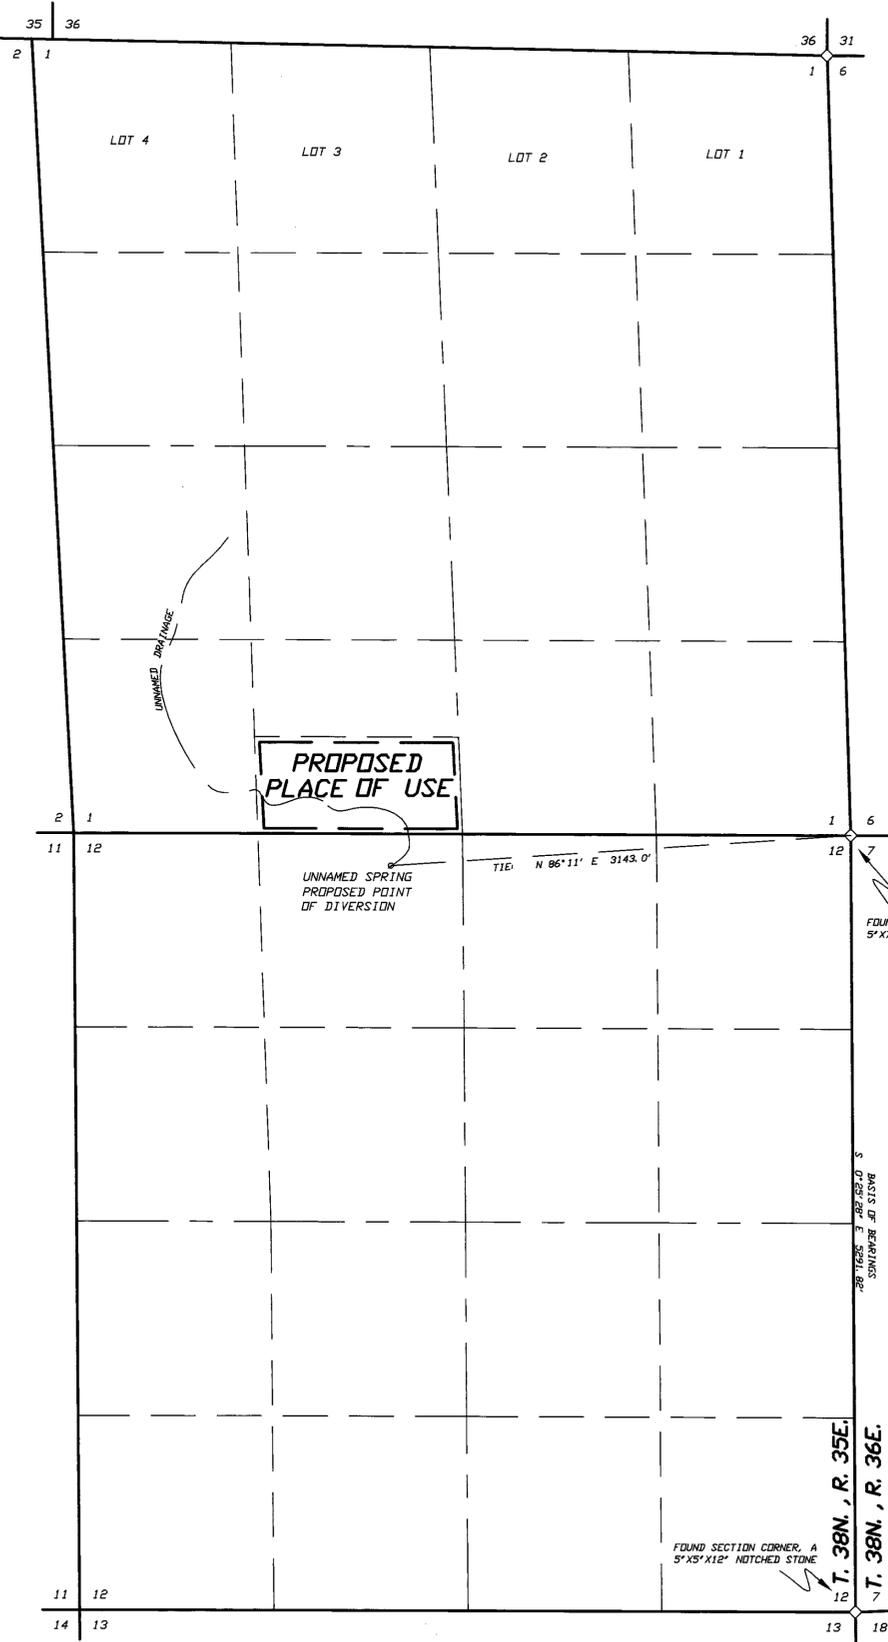

T. 38N., R. 35E.
M. D. B. & M.

NOTES:

◇ Indicates a found section corner, an iron pipe with a G.L.D. brass cap, unless otherwise noted.

Basis of Bearings was taken from Map Of Division Into Large Parcels prepared for Scott H. Wigginton which was recorded on November 29th, 2006 in the Office of the Humboldt County Recorder as Document Number 2006-8447. The between the NE corner of Section 12, T. 38N., R. 35E., M. D. B. & M. and the SE corner of said Section 12, is S 0° 25' 28" E.

— — — — — Indicates the boundary of the proposed place of use.

SCALE 1" = 600'



Desert Mountain Surveying
Land and Water Right Surveyors
146 West Second Street
WINNEMUCCA, NEVADA 89445 (775) 623-4414

STATE ENGINEER'S USE

80164

FILED
SEP 21 2010
STATE ENGINEER'S OFFICE

60-11117-12 DES 0102

MAP TO ACCOMPANY APPLICATION
TO APPROPRIATE WATER

BY LEEANN CALLEAR

FROM AN UNNAMED SPRING
FOR DOMESTIC USE
IN HUMBOLDT COUNTY, NEVADA

C:\110072A.dwg, Model, 9/7/2010, 1:10:17 PM