


STA 06/04/2009 W:\Wendover\Water\Goshute Valley\Fronteer Aquifer Test\Long Canyon Ex Well\Water Rights Change Applications\water right diversions 2010\WATER RIGHT MAP 61418.DWG

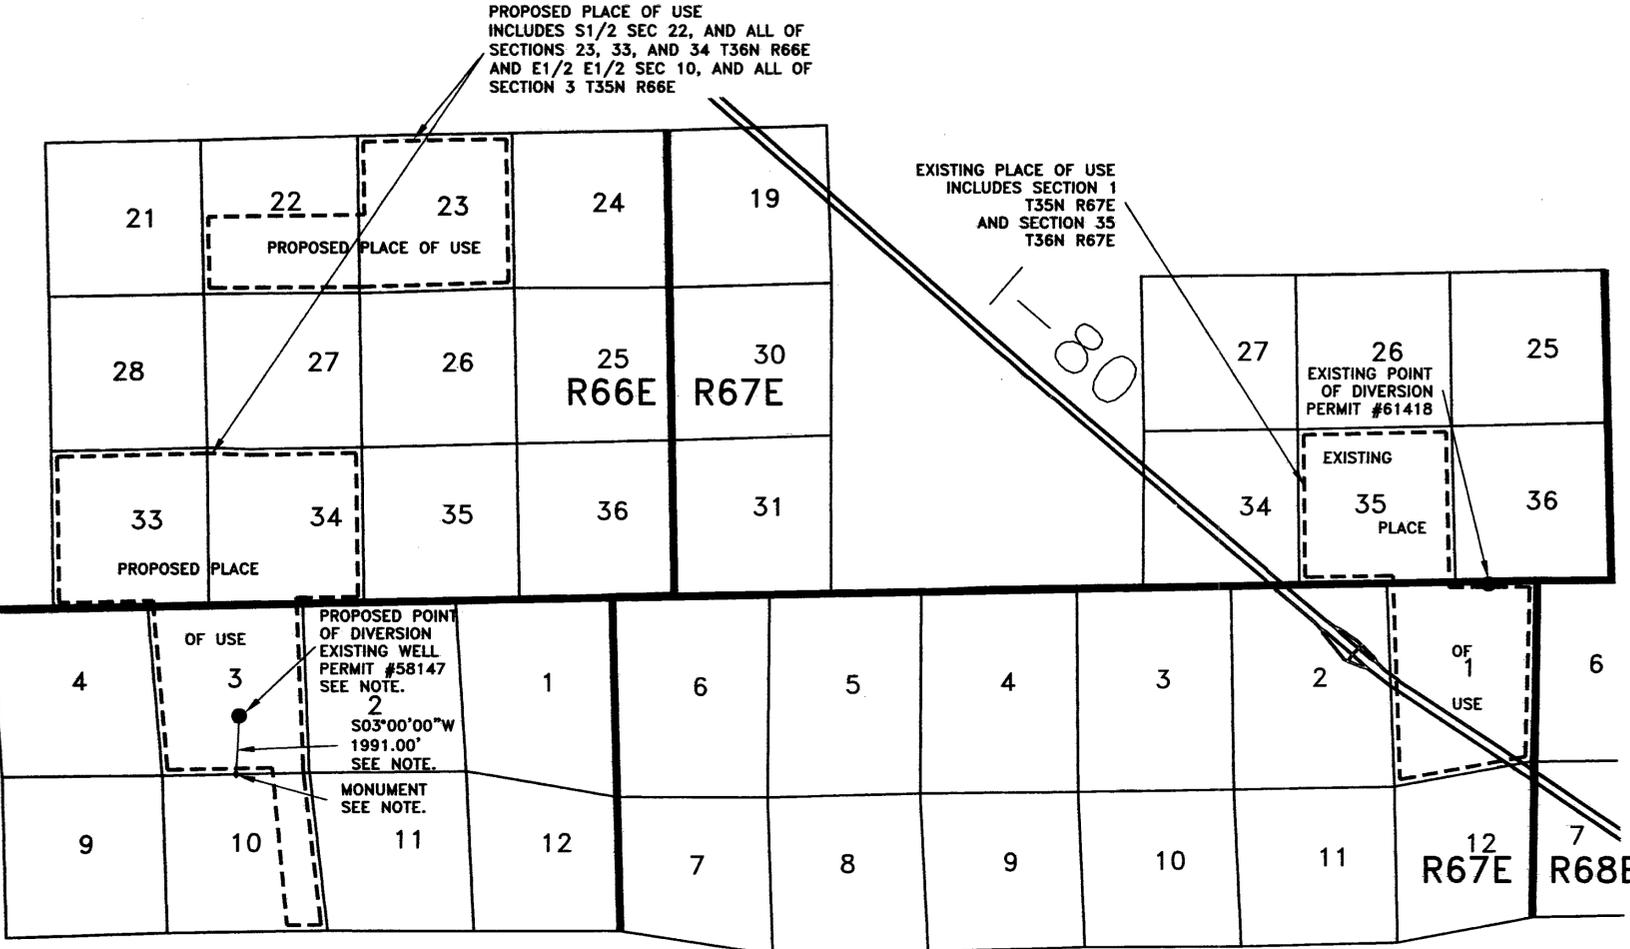

STATE OF NEVADA }
COUNTY OF ELKO } SS

I, Craig G. Neeley, being first duly sworn, depose and say that this map has been correctly drawn to the designated scale with locations based upon a cultural map drawn by Thiel, Wenchell and Associates, Inc. for point of diversion and place of use permit #'s 77360, 58148, 58147, 58146, 58145, 58144, 58143, 58142, filed October 27, 1992 and that it truly and correctly represents the proposed location and extent of the works used to divert water from an UNDERGROUND SOURCE in ELKO COUNTY, NEVADA by FRONTEER DEVELOPMENT (USA) INC. for QUASI-MUNICIPAL AND DOMESTIC PURPOSES.




Craig G. Neeley
State Water Right Surveyor No. 1084



Exp. 12/31/2011

Subscribed and sworn to before me this 28th day of September 2010.
Notary Public in and for Davis County, Utah.
My commission expires January 14, 2013.


Peggy Gustafson
Notary Public

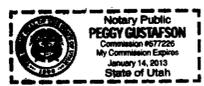

NOTE: THE SECTION TIE, BASIS OF BEARING, AND LOCATION OF THE EXISTING WELL PERMIT # 58147 AT WHICH THE PROPOSED POINT OF DIVERSION WOULD BE LOCATED REFERENCES LOCATION DATA FROM A CULTURAL MAP DRAWN BY THIEL, WENCHELL AND ASSOCIATES, INC. FOR PERMIT #'S 77360, 58147, 58146, 58145, 58144, 58143, 58142 FILED ON OCTOBER 27, 1992.

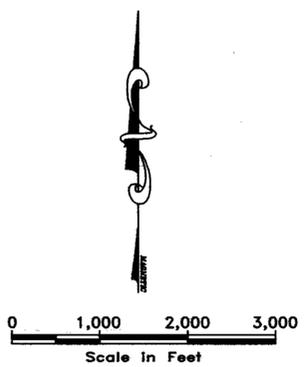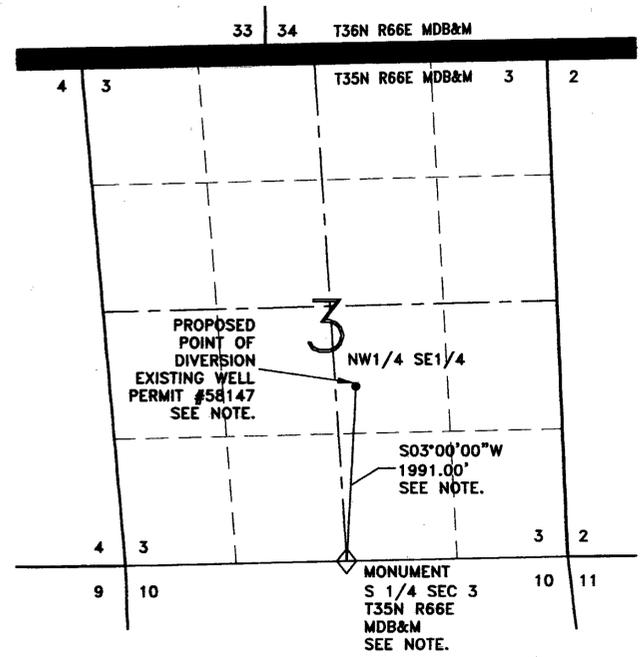

AQUA
ENGINEERING, INC.
533 W. 2600 S., SUITE 275 BOUNTIFUL, UT 84010
PHONE (801) 299-1327 FAX (801) 299-0153

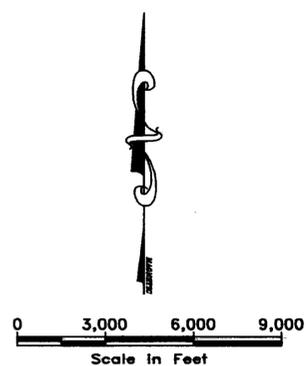

STATE ENGINEER'S USE

REL 10-1-10
This map accepted and filed for Place of Use only as survey information for proposed PoD is on map under P. 58142.

80172T

FILED
SEP 29 2010

MAP TO ACCOMPANY TEMPORARY APPLICATION TO CHANGE POINT OF DIVERSION AND PLACE OF USE UNDER PERMIT 61418

FOR QUASI-MUNICIPAL AND DOMESTIC USE
FRONTEER DEVELOPMENT (USA) INC.
FROM UNDERGROUND SOURCES

ELKO COUNTY, NEVADA

80172 T