

STA 06/04/2009 W:\Wendover\Water\Goshute Valley\Fronteer Aquifer Test\Long Canyon Ex Well\Water Rights Change Applications\water right diversions 2010\WATER RIGHT MAP 61419.DWG

STATE OF NEVADA }
COUNTY OF ELKO }




I, Craig G. Neeley, being first duly sworn, depose and say that this map has been correctly drawn to the designated scale from field notes of a survey made by me, or under my supervision and direction on the 24th day of September, 2010, and that it truly and correctly represents the proposed location and extent of the works used to divert water from an UNDERGROUND SOURCE in ELKO COUNTY, NEVADA by FRONTEER DEVELOPMENT (USA) INC. for QUASI-MUNICIPAL AND DOMESTIC PURPOSES.




Craig G. Neeley
State Water Right Surveyor No. 1084

Subscribed and sworn to before me this 28th day of September 2010.
Notary Public in and for Davis County, Utah.
My commission expires January 14, 2013.

Lizzy Gustafson
Notary Public

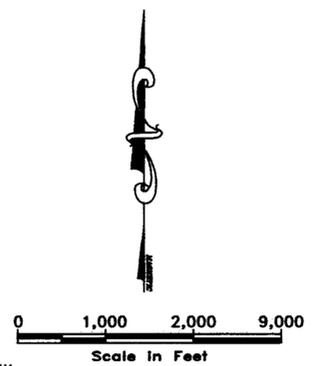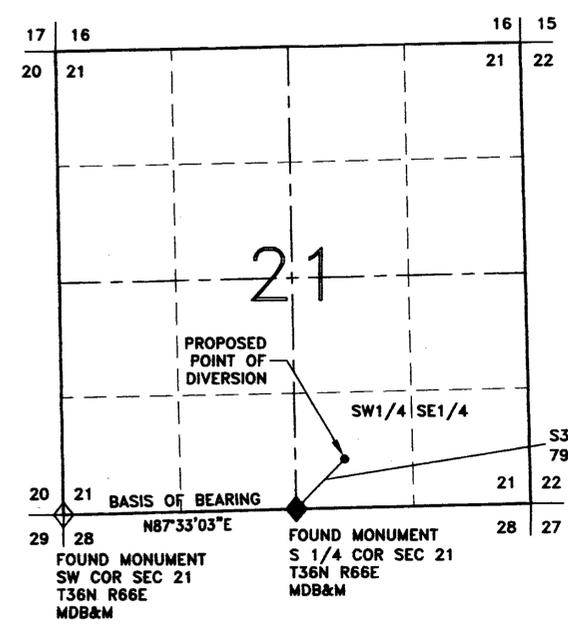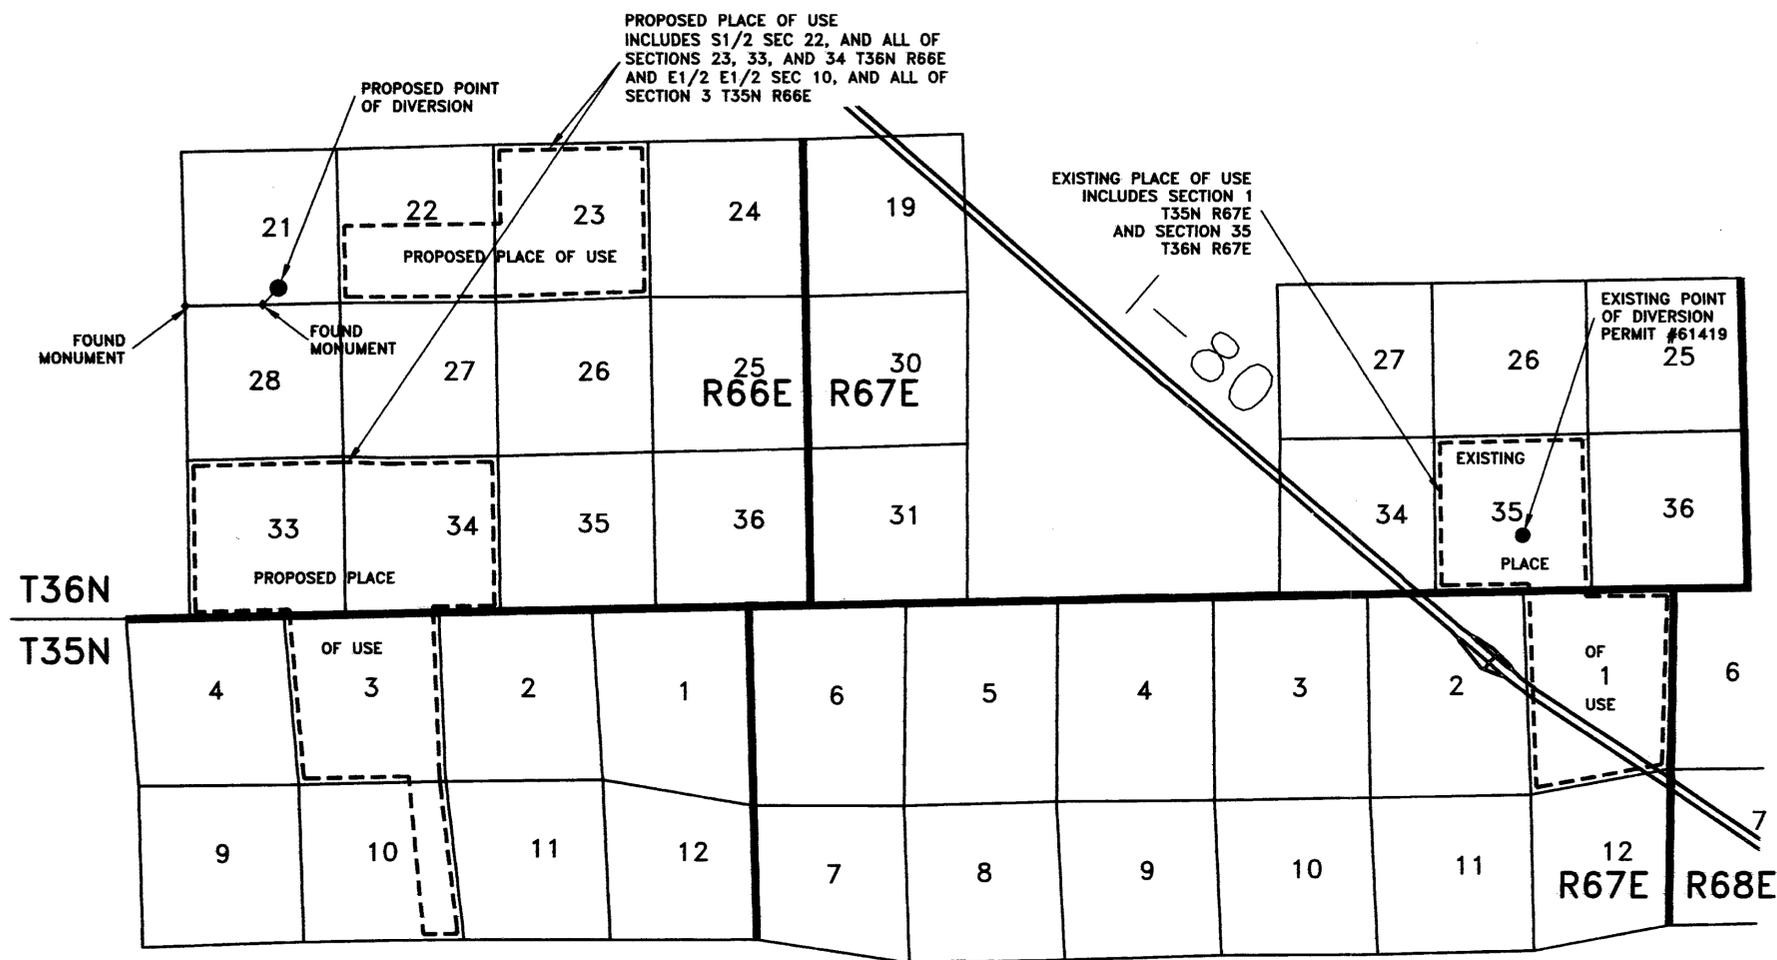

AQUA
ENGINEERING, INC.
533 W. 2600 S., SUITE 275 BOUNTIFUL, UT 84010
PHONE (801) 299-1327 FAX (801) 299-0153

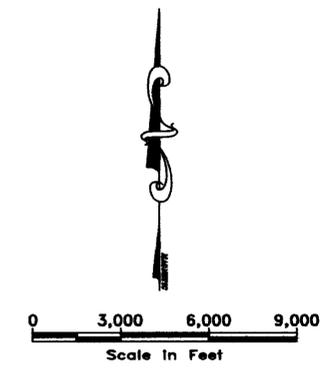

STATE ENGINEER'S USE
80175T
FILED
SEP 29 2010
Bas scale for proposed POD should read 0... 1000... 2000... 3000

MAP TO ACCOMPANY TEMPORARY APPLICATION TO CHANGE POINT OF DIVERSION AND PLACE OF USE UNDER PERMIT 61419
FOR QUASI-MUNICIPAL AND DOMESTIC USE FRONTEER DEVELOPMENT (USA) INC. FROM UNDERGROUND SOURCES
ELKO COUNTY, NEVADA

80173T