

T7N R27E M.D.B.&M.



STATE OF NEVADA }
 COUNTY OF WASHOE }SS

I, JACOB R. HILDEBRAND, BEING FIRST DULY SWORN, DEPOSE AND SAY THAT THIS MAP, CONSISTING OF 2 SHEETS, HAS BEEN CORRECTLY DRAWN TO THE DESIGNATED SCALE FROM FIELD NOTES OF A SURVEY MADE BY ME, OR UNDER MY SUPERVISION AND DIRECTION ON OR BEFORE SEPTEMBER 1, 2010; THAT THIS MAP TRULY AND CORRECTLY REPRESENTS THE PROPOSED LOCATION AND EXTENT OF THE WORKS USED TO DIVERT WATER FROM AN UNDERGROUND SOURCE IN LYON COUNTY, NEVADA, BY PRECIOUS MINERALS MINING AND REFINING CORPORATION, FOR MINING, MILLING AND DOMESTIC PURPOSES, THAT THE PROPOSED PLACE, MANNER OF USE AND POINT OF DIVERSION AND THE LOCATION OF ALL OTHER WORKS OR STREAMS WHICH ARE CROSSED BY OR CONNECTED WITH THE SAID WORKS ARE FULLY AND CORRECTLY DESIGNATED THEREON.




JACOB R. HILDEBRAND, SWRS # 1124

SUBSCRIBED AND SWORN TO BEFORE ME
 THIS 29 DAY OF September, 2010.
Antonette K. Morrison
 NOTARY PUBLIC IN AND FOR Washoe COUNTY, Nevada.
 MY COMMISSION EXPIRES February 8, 2012.

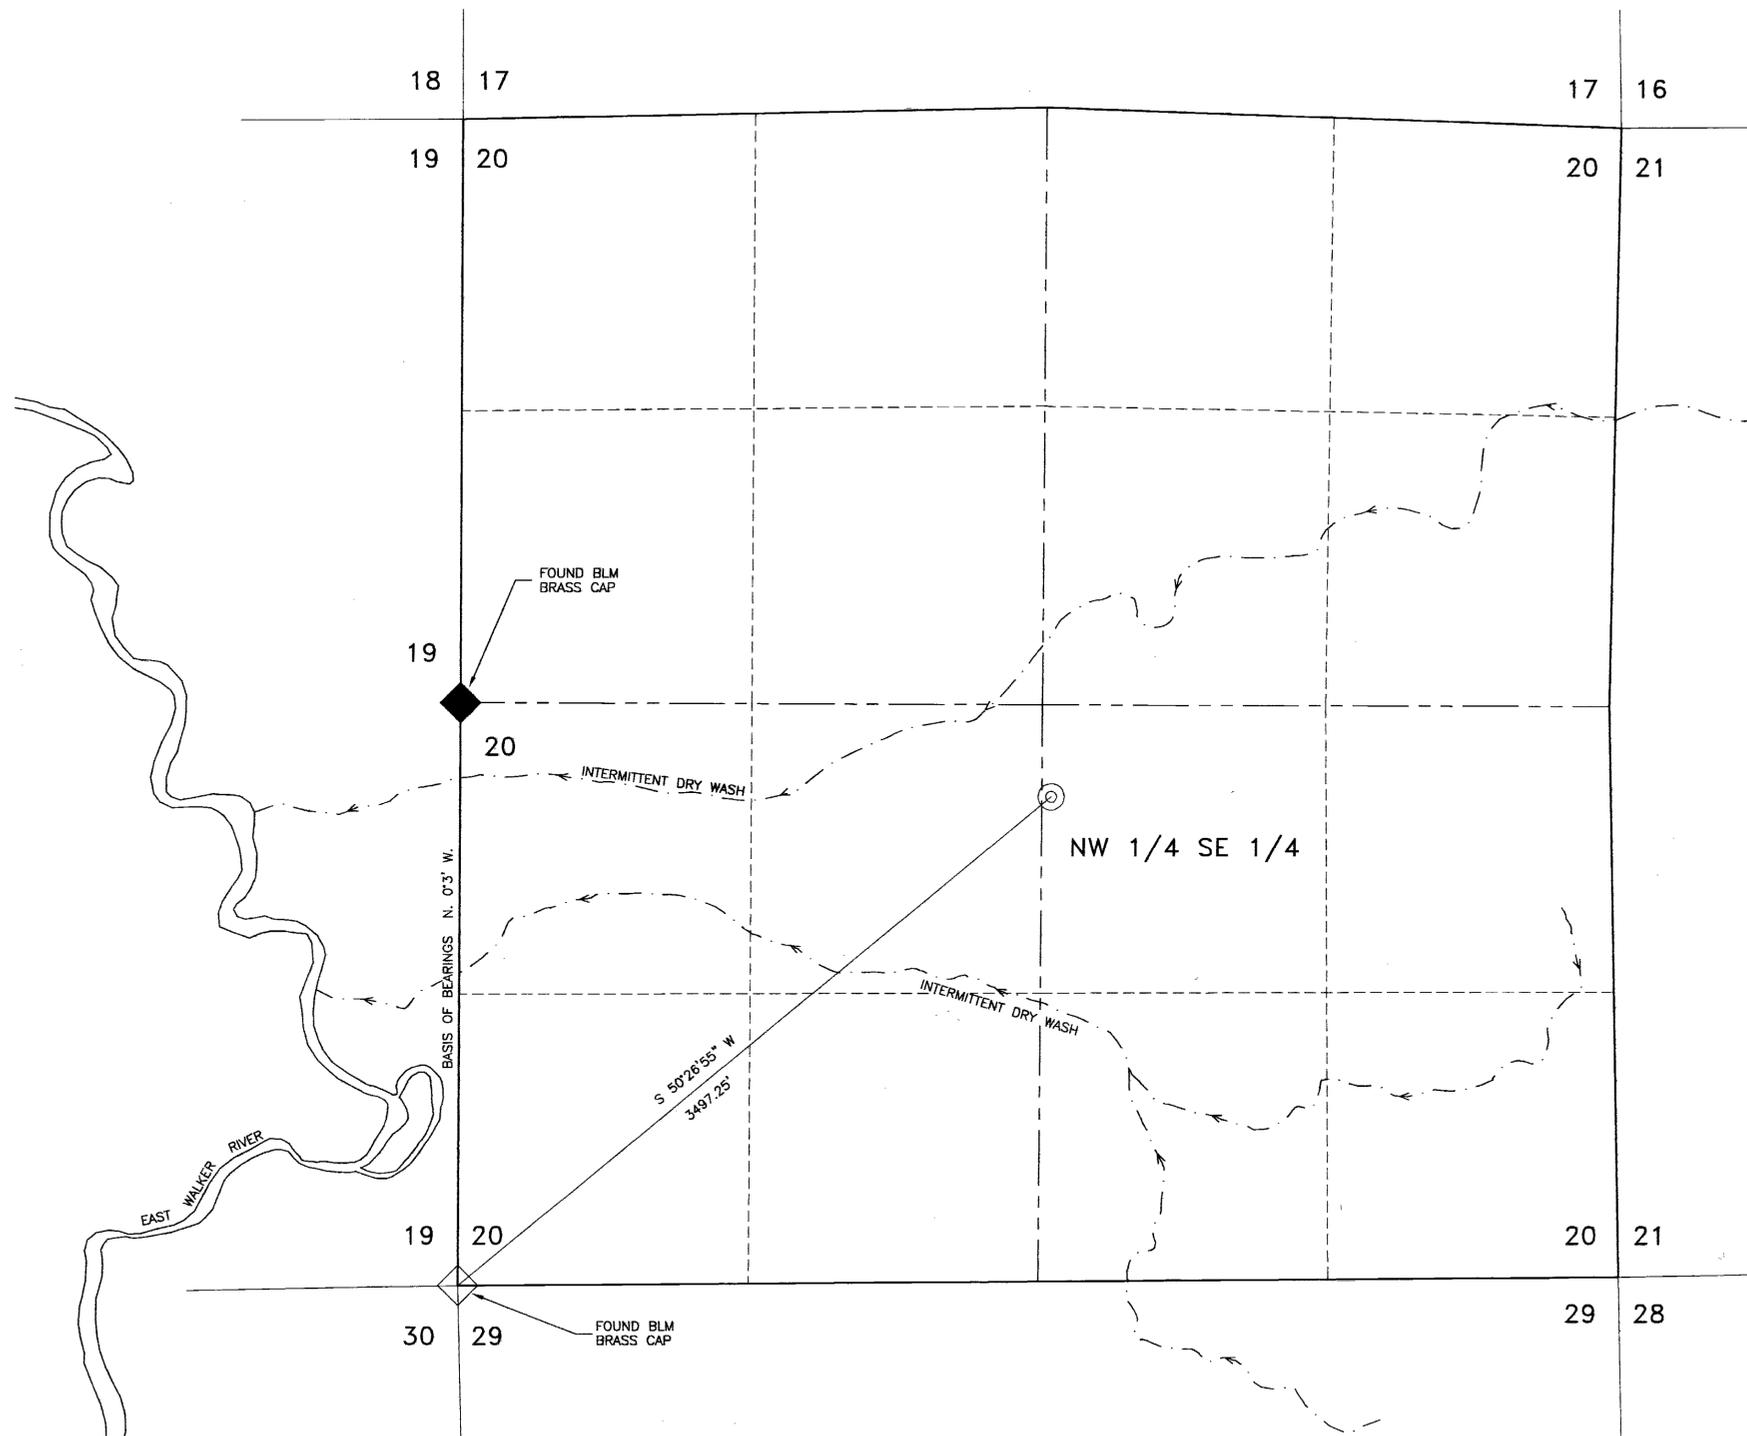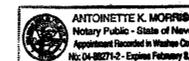

BASIS OF BEARINGS

WEST LINE OF SW 1/4 OF SECTION 20,
 T.7N., R.27E., M.D.B.&M. BEARING
 N.00°3'00\"W. AS SHOWN ON THE G.L.O.
 SURVEY PLAT OF SAID TOWNSHIP AND
 RANGE APPROVED BY THE SURVEYOR
 GENERAL'S OFFICE ON JANUARY 31, 1903

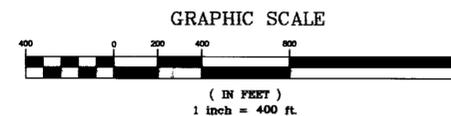

LEGEND

- ◆ - Found 1/4 Corner as noted
- ◇ - Found Section Corner as noted
- ⊙ - Proposed Point of Diversion

TEC CIVIL ENGINEERING CONSULTANTS
 9480 Double Diamond Pkwy, #200, Reno, Nevada 89521
 (775)352-7800 Fax(775)352-7929


P:\PMMR002\dwg\WtrRightMap.dwg

September 26, 2010

Sheet 1 of 2

STATE ENGINEER'S USE This is the pou for the M:M - ns	80176 FILED OCT 4 2010 STATE ENGINEER'S OFFICE	MAP TO ACCOMPANY APPLICATION TO APPROPRIATE THE PUBLIC WATERS OF THE STATE OF NEVADA BY PRECIOUS MINERALS MINING AND REFINING CORPORATION FROM AN UNDERGROUND SOURCE FOR MINING, MILLING AND DOMESTIC PURPOSES
LYON & MINERAL COUNTIES		NEVADA

80176

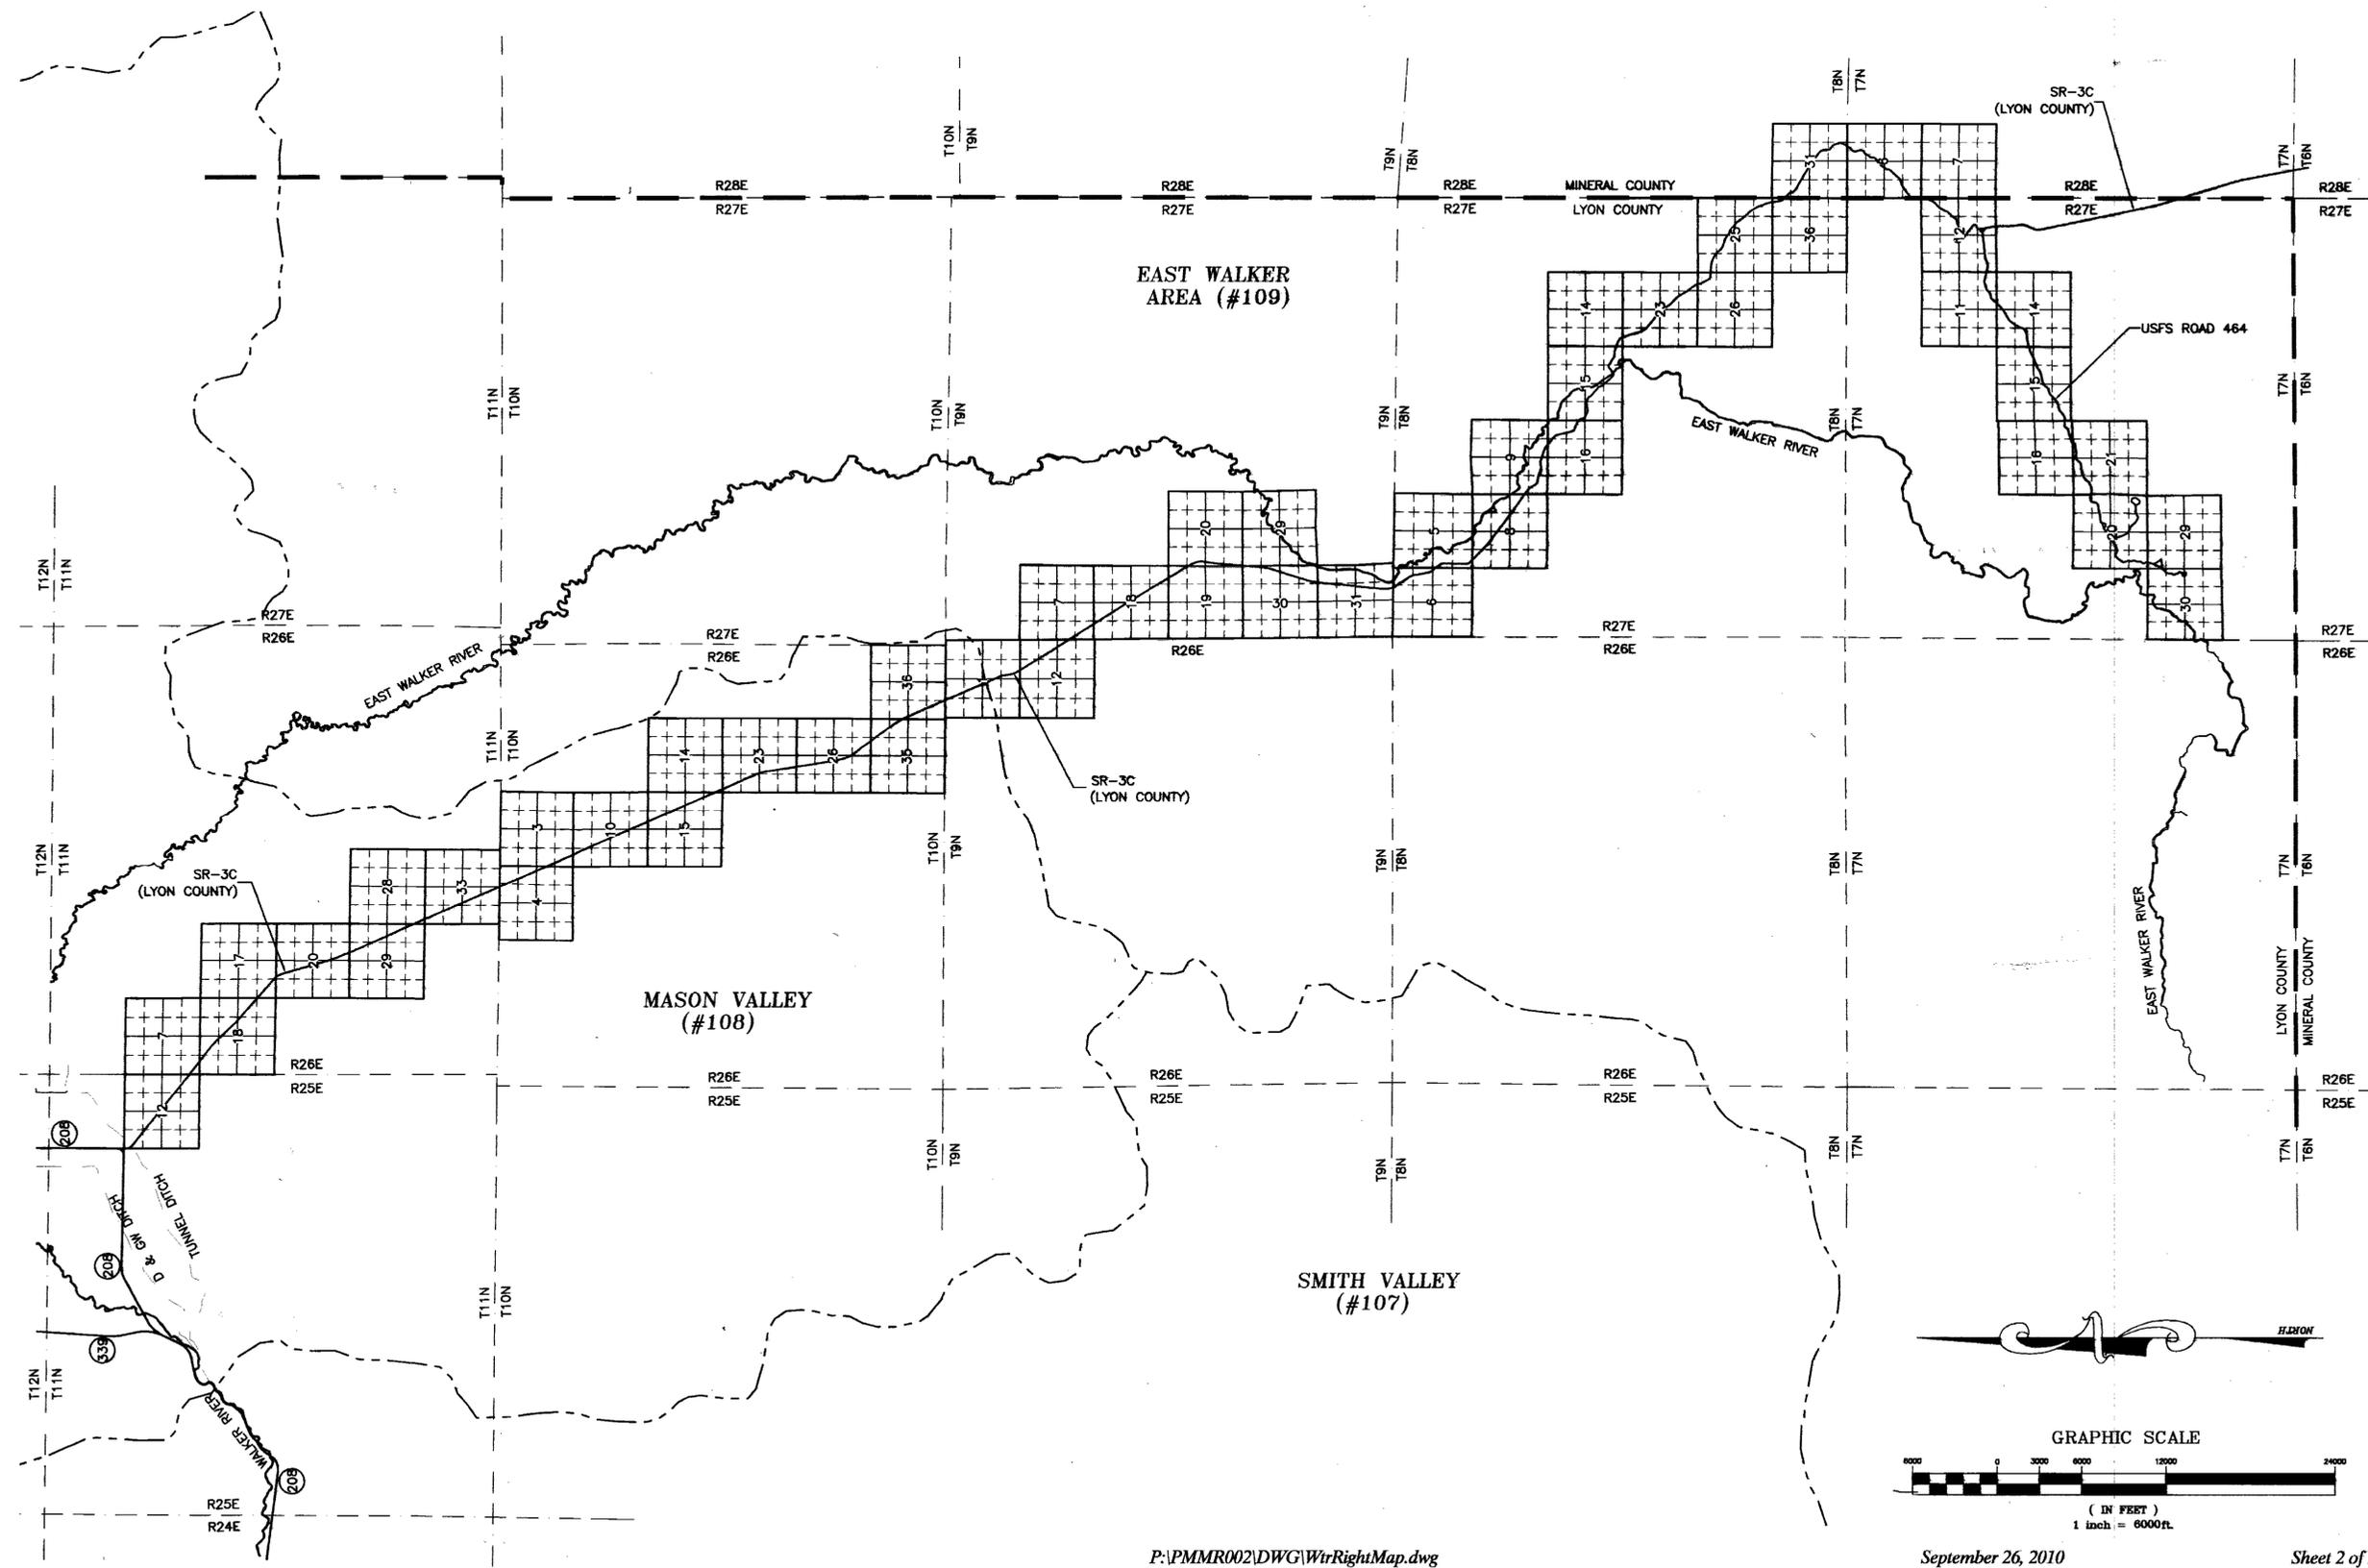

P:\PMMR002\DWG\WtrRightMap.dwg

September 26, 2010

Sheet 2 of 2

TEC CIVIL ENGINEERING CONSULTANTS
 9480 Double Diamond Pkwy, #200, Reno, Nevada 89521
 (775)352-7800 Fax(775)352-7929

STATE ENGINEER'S USE

80176
 FILED
 OCT 4 2010
 STATE ENGINEER'S OFFICE

MAP TO ACCOMPANY APPLICATION TO APPROPRIATE THE PUBLIC WATERS OF THE STATE OF NEVADA BY PRECIOUS MINERALS MINING AND REFINING CORPORATION FROM AN UNDERGROUND SOURCE FOR MINING, MILLING AND DOMESTIC PURPOSES

LYON & MINERAL COUNTIES NEVADA

80176