


STATE OF NEVADA }
 COUNTY OF WASHOE } SS

SECTIONS 7, 8, 9, 10, 15, 16, 17, 20, 21 & 22, T.21 N., R.46 E., M.D.M. LANDER COUNTY, NEVADA

I, Michael D. Buschelman, being first duly sworn, depose and say that this map, consisting of one sheet, has been correctly drawn to the designated scale from information obtained from the Official GLO Plats & USGS Quadrangle Maps listed below, and a survey made under my supervision and direction on or before October 1, 2010; that this map truly and correctly represents the proposed place of use and proposed points of diversion used to divert water from underground sources in Lander County, Nevada, by GRASS VALLEY RANCH, LLC, for irrigation and domestic purposes.

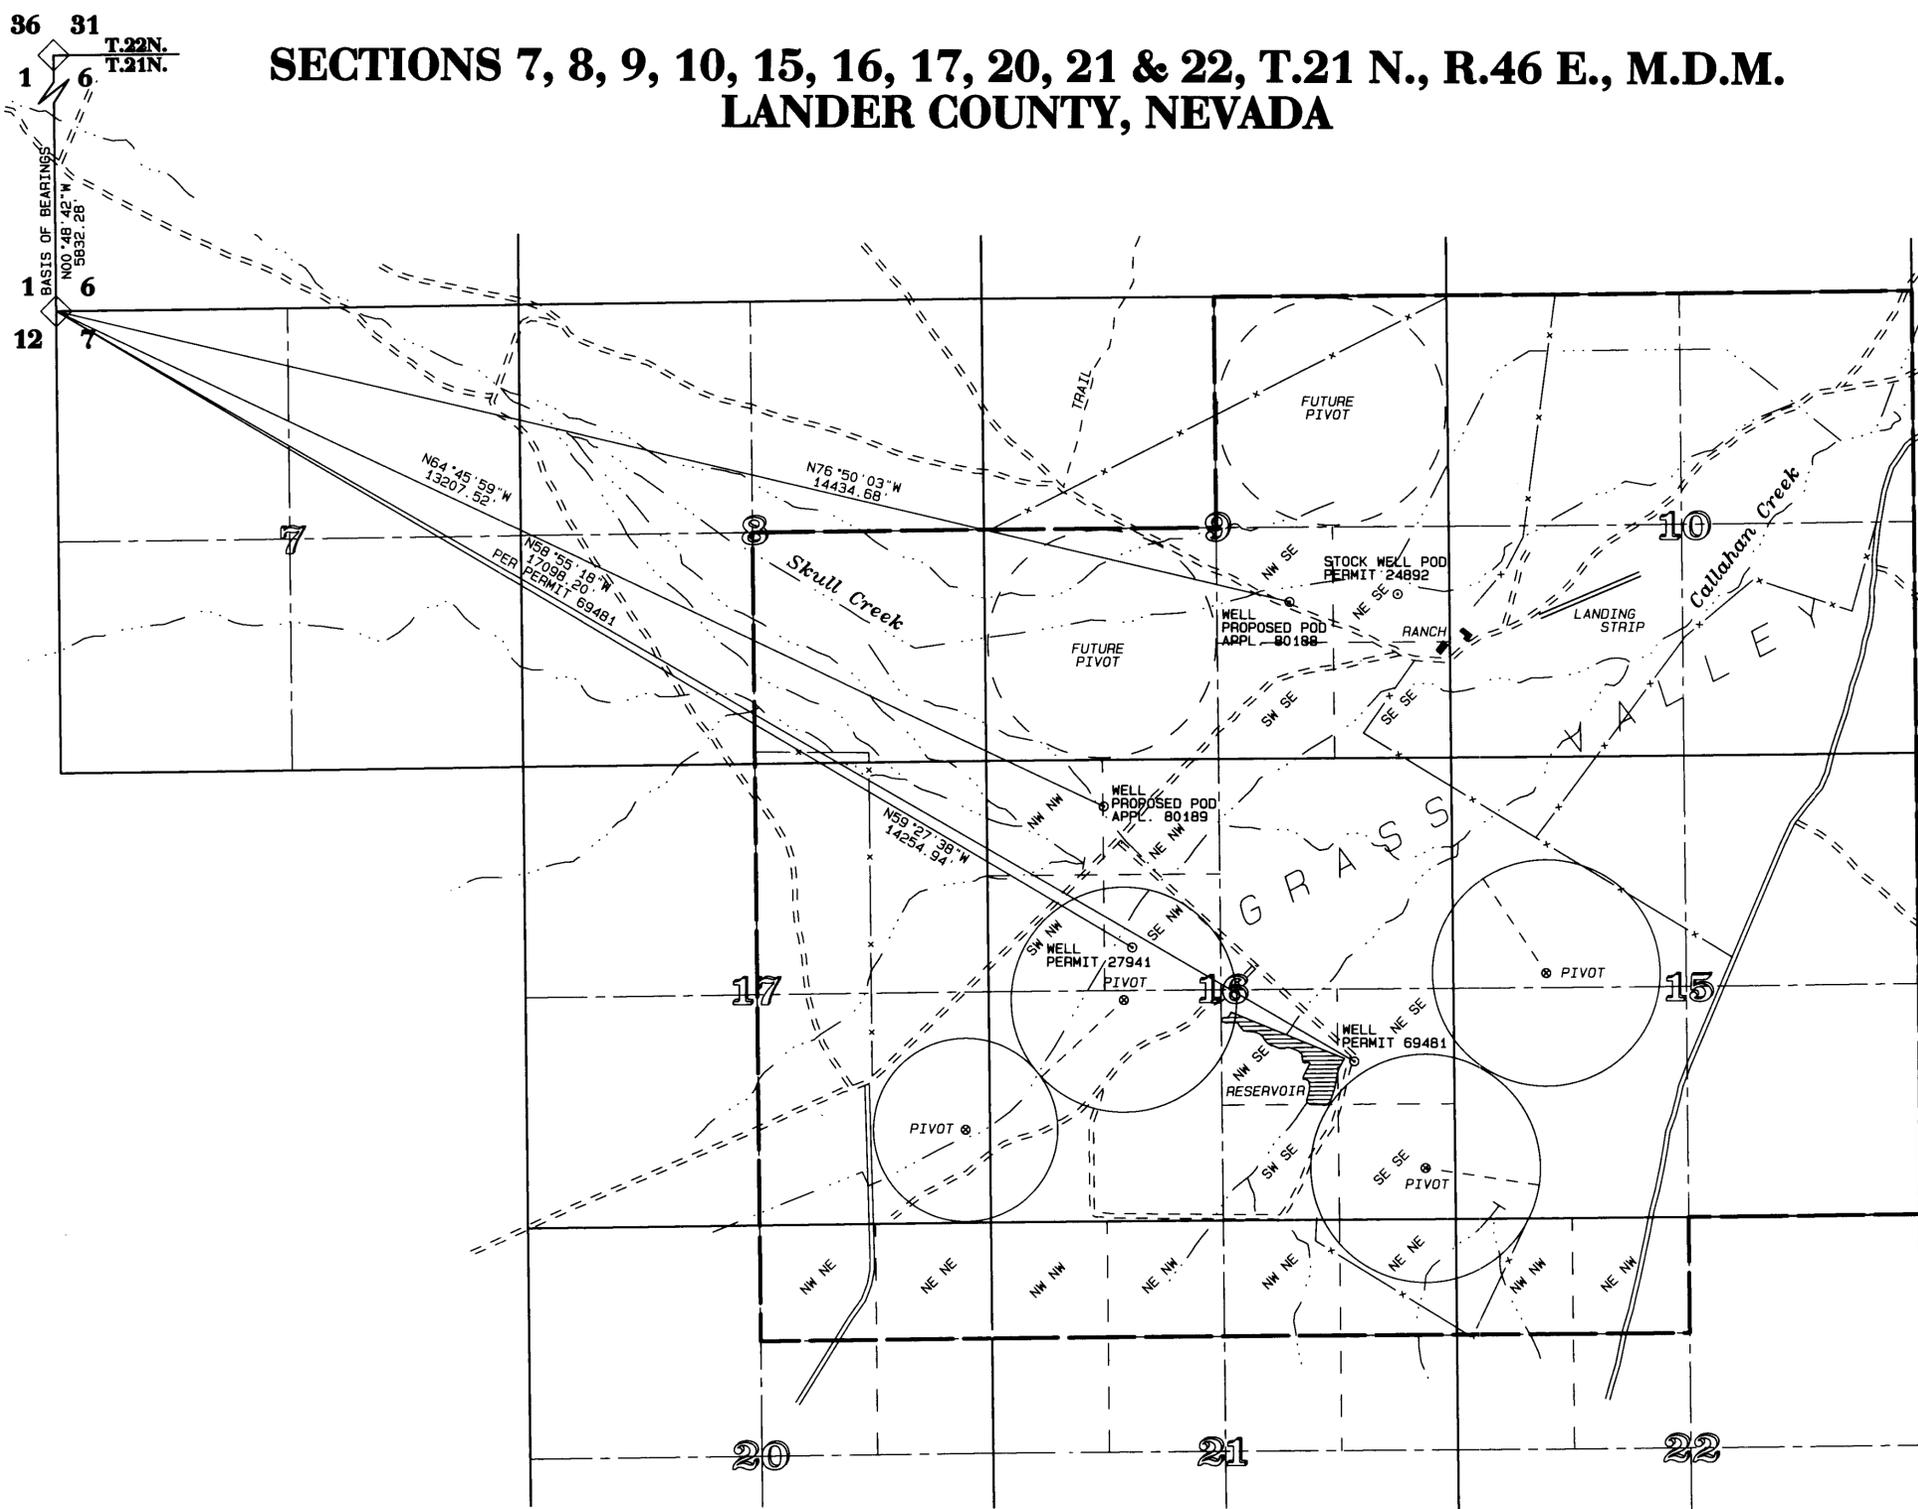


Michael D. Buschelman
 Michael D. Buschelman
 State Water-Right Surveyor No. 742





Subscribed and sworn to before me on this 11th day of November, 2010.

Randy Spring
 Randy Spring
 Notary Public

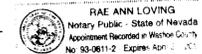

REFERENCES

1. Official GLO Plat and related notes, T.21N., R.46E., M.D.M., approved December 1, 1869.
2. 7.5 minute USGS Quadrangle Map: Grass Valley Ranch, Nevada.

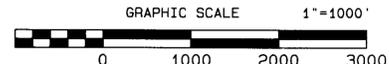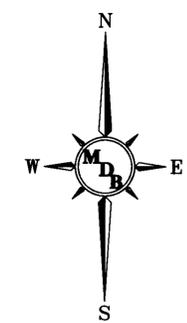

The westerly line of Section 6, T.21N., R.46E., M.D.M. taken as North 00°48'42" West, per GPS observations (NAD 1983).

LEGEND

	SECTION LINE		POINT OF DIVERSION (PROPOSED WELL OR PERMITTED WELL AS DESCRIBED)
	QUARTER SECTION LINE		FOUND SECTION CORNER, STEEL T-POST
	16TH SECTION LINE		
	PROPOSED PLACE OF USE		
	IMPROVED ROAD		
	UNIMPROVED ROAD		
	CREEK OR DRAIN		
	SURVEY TIE		

STATE ENGINEER'S USE

80188
80189

FILED
NOV 12 2010
SPARKS, NEVADA

Michael D. Buschelman Consulting, Inc.
 Post Office Box 51371
 Sparks, Nevada 89435
 (775) 355-9628 Office 355-9629 FAX

MAP TO ACCOMPANY APPLICATION NOS. 80188 & 80189 TO
 APPROPRIATE WATER FOR IRRIGATION AND DOMESTIC PURPOSES
 BY
GRASS VALLEY RANCH, LLC

FROM
 UNDERGROUND SOURCES
 IN LANDER COUNTY, NEVADA

84247 - 83740 83618 80189 80188

JOB #10187-01.RM DDM