

STATE OF NEVADA }
 COUNTY OF ELKO }SS

I, JACOB R. HILDEBRAND, BEING FIRST DULY SWORN, DEPOSE AND SAY THAT SITE INSPECTIONS HAVE BEEN MADE BY ME, OR UNDER MY SUPERVISION AND DIRECTION, ON OR BEFORE SEPTEMBER 15TH, 2010; THAT THE LOCATION OF EACH REFERENCE MONUMENT HAS BEEN VERIFIED BY SITE INSPECTION; THAT THE PLACE OF USE SITES HAVE BEEN INSPECTED; THAT THIS MAP, CONSISTING OF 2 SHEETS, HAS BEEN CORRECTLY DRAWN TO THE DESIGNATED SCALE FROM SURVEYING CALCULATION NOTES PREPARED BY ME, OR UNDER MY SUPERVISION AND DIRECTION, RELYING UPON ANALYSIS OF RECORDED SURVEY MAPS AND OTHER RECORDED SURVEYING DOCUMENTS ON FILE IN THE OFFICE OF THE STATE ENGINEER AND THE BUREAU OF LAND MANAGEMENT; THAT THIS MAP TRULY AND CORRECTLY REPRESENTS THE PROPOSED POINT OF DIVERSION AND PLACE OF USE OF WATER DIVERTED FROM AN UNDERGROUND SOURCE IN ELKO COUNTY, NEVADA BY WENDOVER PROJECT, LLC AND THE STAR LIVING TRUST FOR MUNICIPAL PURPOSES. THAT THE PROPOSED POINT OF DIVERSION, THE LOCATION AND EXTENT OF ALL OTHER STREAMS OR WORKS THAT WILL CROSS, OR CONNECT WITH SAID WORKS, AND THE BOUNDARY OF LANDS, SHOWN BY 40 ACRE SUBDIVISIONS, PROPOSED TO BE SERVED, ARE CORRECTLY SHOWN AND DESIGNATED HEREON.

JACOB R. HILDEBRAND, SWRS # 1124
 10/11/10





SUBSCRIBED AND SWORN TO BEFORE ME
 THIS 11 DAY OF October, 2010.
Antonette K. Morrison
 NOTARY PUBLIC IN AND FOR WASHOE COUNTY, NEVADA.
 MY COMMISSION EXPIRES February 8, 2012.

ANTONETTE K. MORRISON
 Notary Public - State of Nevada
 Appointment Rec'd in Washoe County
 No. 04-68271-2 - Expires February 8, 2012

BASIS OF BEARINGS

THE EAST LINE OF THE SE 1/4 OF SECTION 12, T. 35 N., R. 67 E., M.D.B.&M. BEARING N. 0° 51' E., AS PER B.L.M. DEPENDANT RE-SURVEY DATED JANUARY 27, 1981.

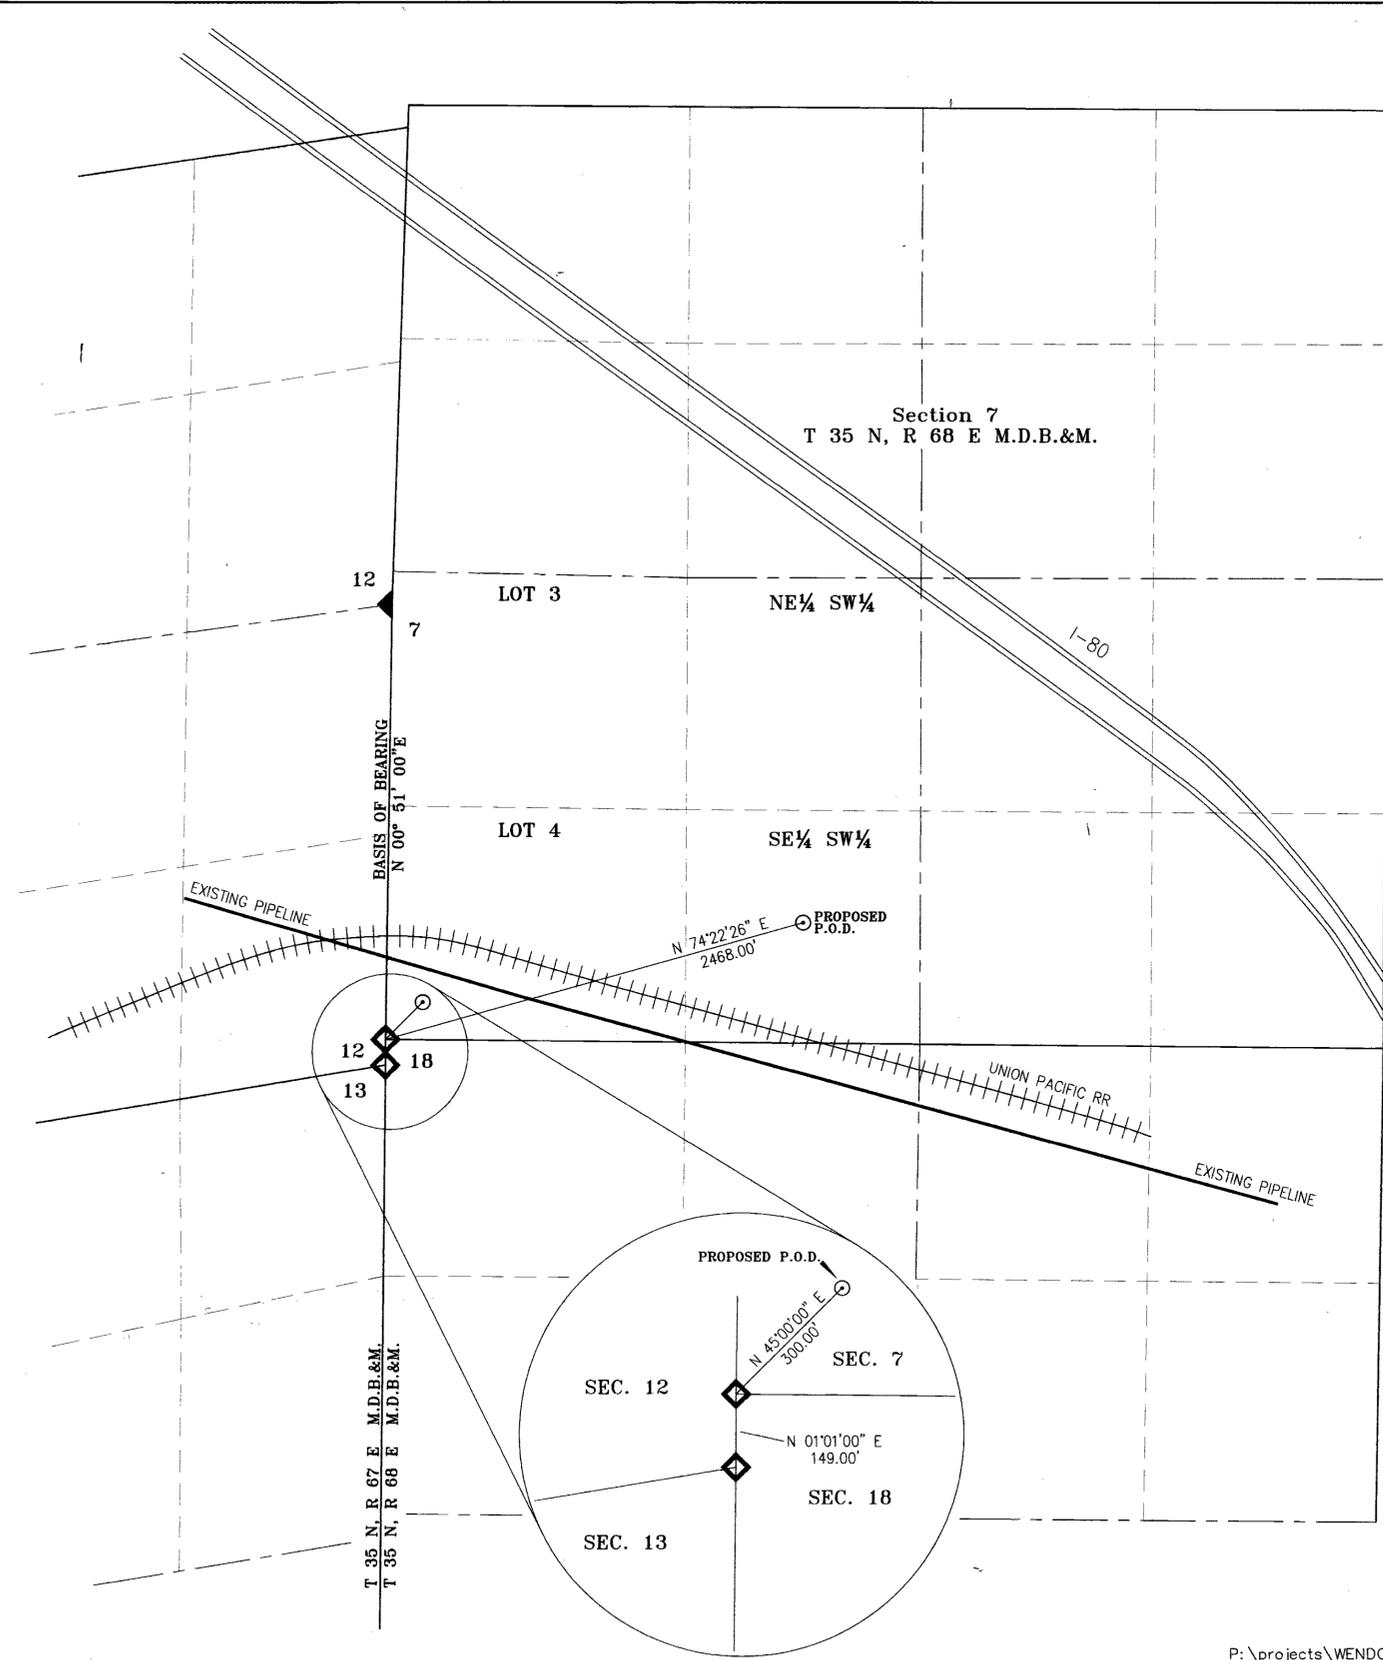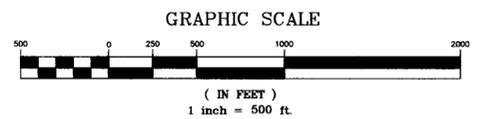

LEGEND

- - PROPOSED Point of Diversion
- ◇ - FOUND SECTION CORNER (BLM brass cap i.p. ~1976)
- ◄ - FOUND 1/4 CORNER (BLM brass cap i.p. ~1976)

TEC CIVIL ENGINEERING CONSULTANTS
 9480 Double Diamond Pkwy, #200, Reno, Nevada 89521
 (775)352-7800 Fax(775)352-7929

P:\projects\WENDOVER002\Wendover002_POD.dwg

October 8th, 2010 Sheet 1 of 2



STATE ENGINEER'S USE

80197-5003

FILED
 OCT 12 2010
 COUNTY ENGINEER'S OFFICE

14-111 21 100 010

MAP TO ACCOMPANY APPLICATIONS TO CHANGE THE POINTS OF DIVERSION, MANNER & PLACES OF USE OF PERMITS 20489 (CERT. 6876), 27877 (CERT. 8402), 53018, 53019, 58145, 58147, AND 77360 BY WENDOVER PROJECT, LLC AND THE STAR LIVING TRUST FOR MUNICIPAL USE FROM AN UNDERGROUND SOURCE ELKO COUNTY NEVADA

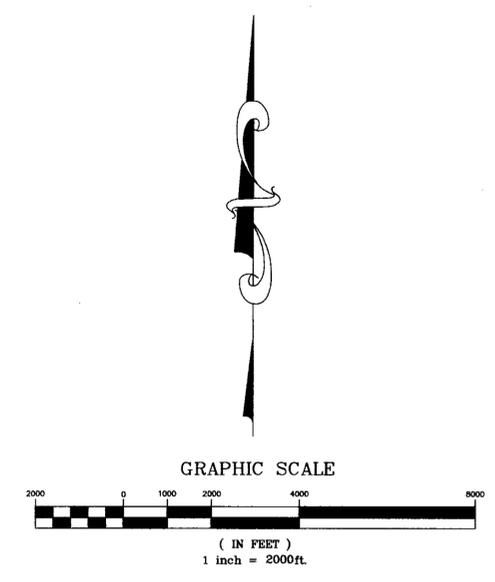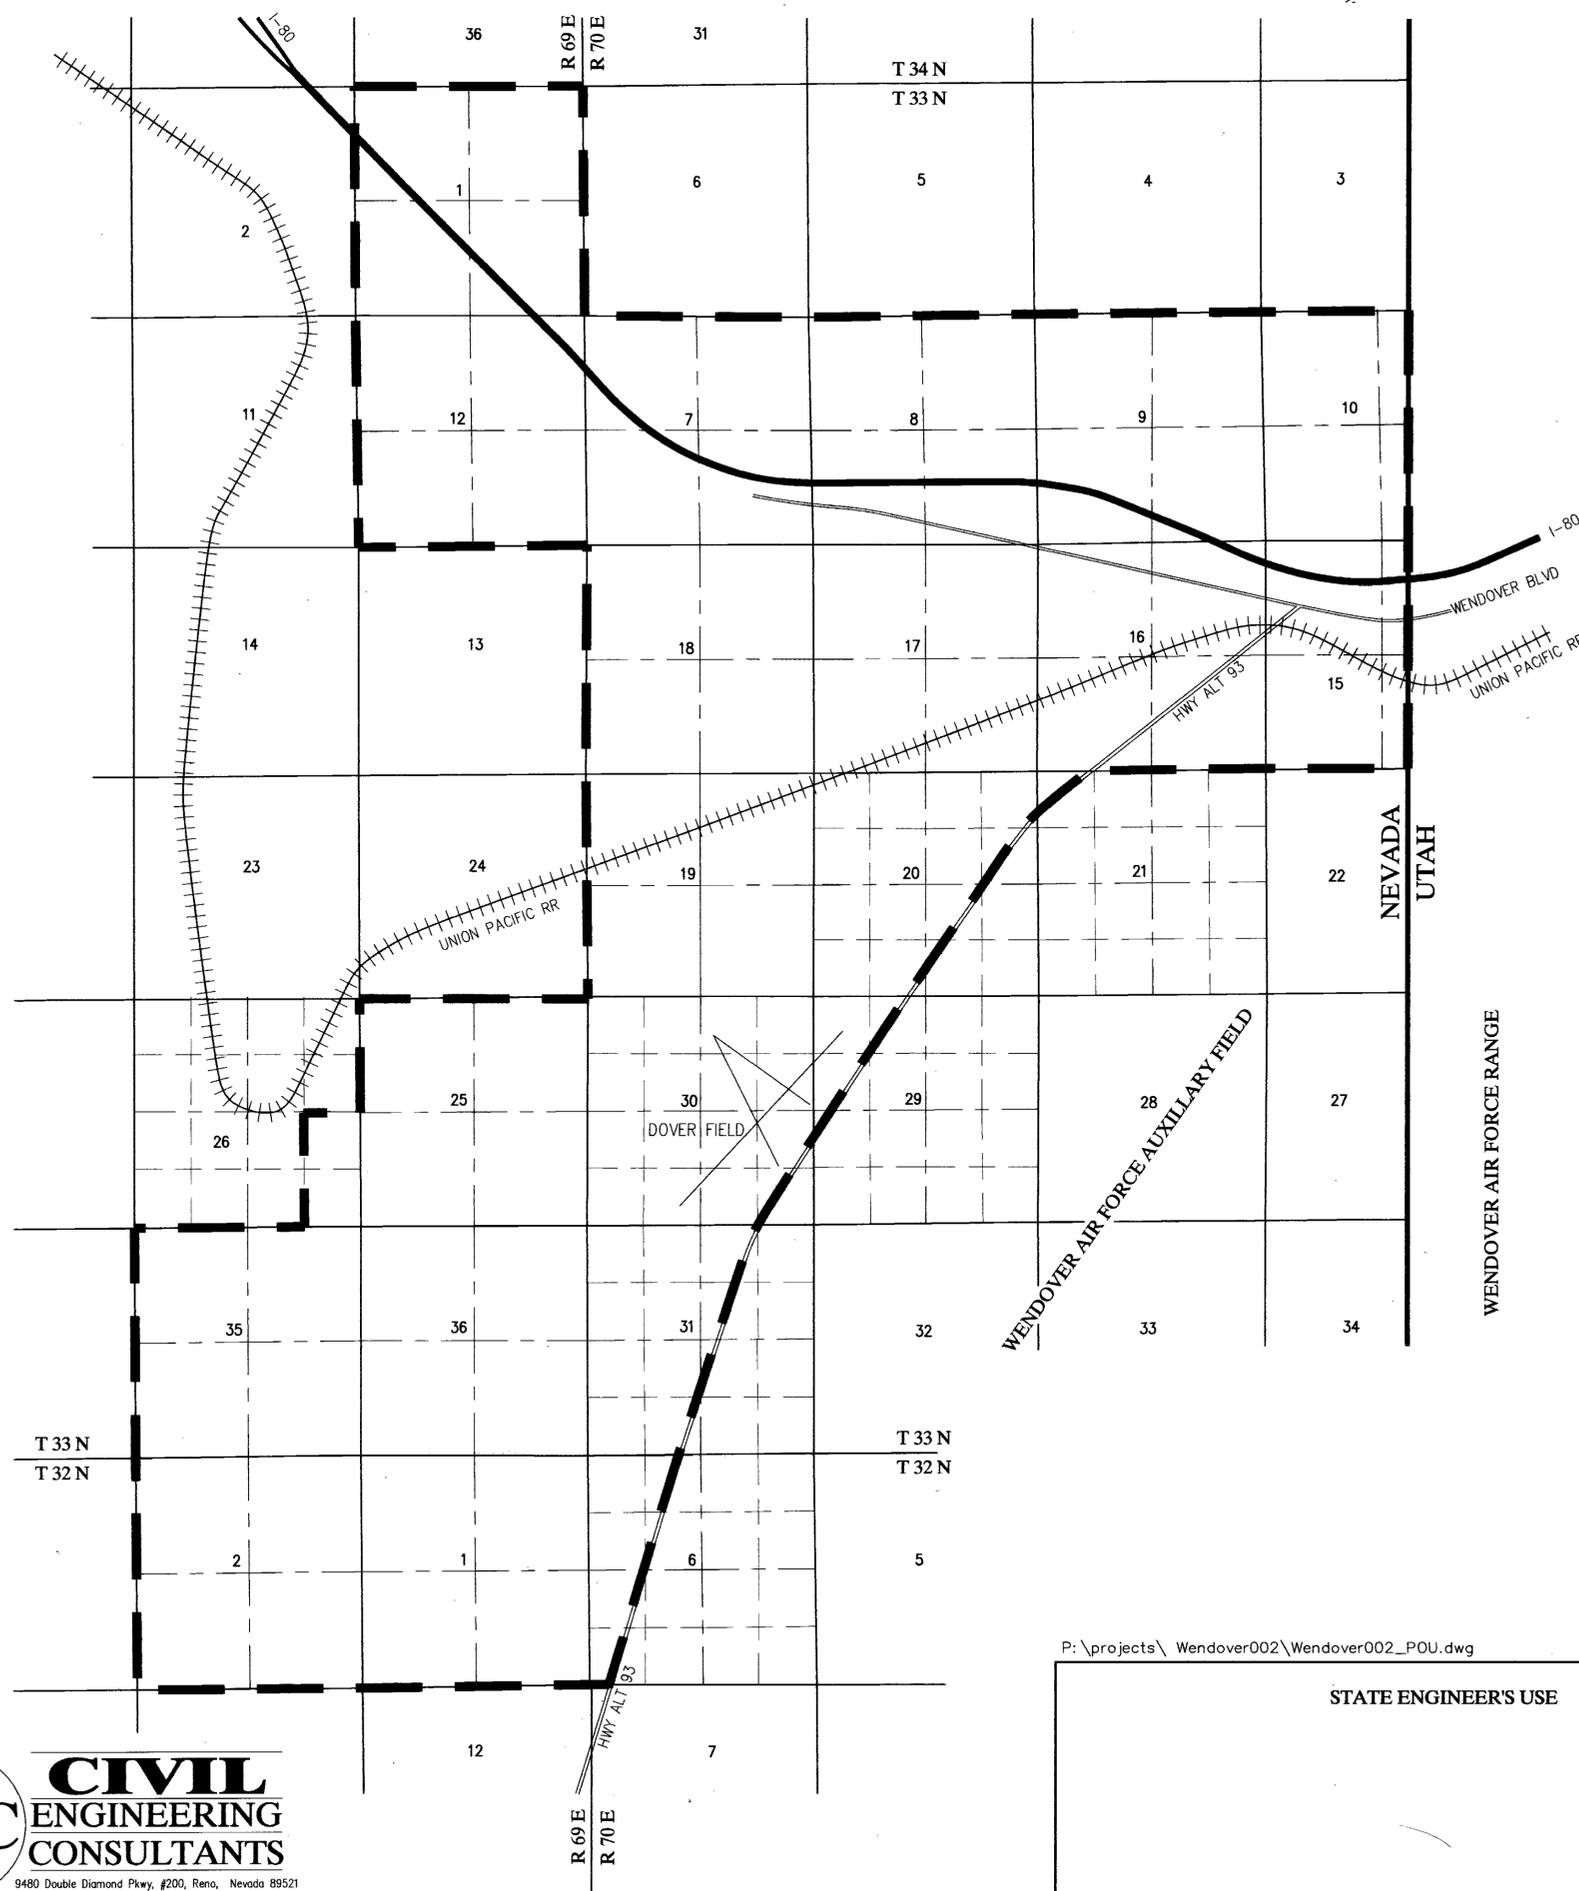

PROPOSED PLACE OF USE
 Portions of T. 32 & 33 N., R. 69 & 70 E., M.D.B.&M.

LEGEND
 - - - - - PROPOSED PLACE OF USE

TEC CIVIL ENGINEERING CONSULTANTS
 9480 Double Diamond Pkwy, #200, Reno, Nevada 89521
 (775)352-7800 Fax(775)352-7929

P:\projects\ Wendover002\Wendover002_POU.dwg

September 23rd, 2010 Sheet 2 of 2

STATE ENGINEER'S USE

FILED
 12 2010
 ENGINEER'S OFFICE

MAP TO ACCOMPANY APPLICATIONS TO CHANGE THE POINTS OF DIVERSION, MANNER & PLACES OF USE OF PERMITS 20489 (CERT. 6876), 27877 (CERT. 8402), 53018, 53019, 58145, 58147, AND 77360
 BY
WENDOVER PROJECT, LLC AND THE STAR LIVING TRUST
 FOR
 MUNICIPAL USE
 FROM AN UNDERGROUND SOURCE
 ELKO COUNTY NEVADA

80203 80202 80201 80200 80199 80198 80197