

PROPOSED P.O.U & P.O.D. SURVEY RESULTS  
SECTION 3 & PT. SECTION 10, TOWNSHIP 27 SOUTH, RANGE 59 EAST  
MOUNT DIABLO MERIDIAN, STATE OF NEVADA

CONVENTIONAL MAP SYMBOLS

- RIVERS OR PERPETUAL STREAMS
- MAIN SUPPLY DITCHES OR CANALS
- SECONDARY OR LATERAL DITCHES
- DAMS, BRIDGES
- INTERSECTING DITCHES OR CANALS
- TRAVERSE LINES
- TIE LINES
- PROPOSED PLACE OF USE
- ROADS
- FENCES
- RAILROADS
- BUILDINGS

MONUMENTATION & RELATED MAP SYMBOLS

- FOUND SECTION CORNER
- FOUND 1/4 SECTION CORNER, OR AS NOTED
- PROPOSED POINT OF DIVERSION

BASIS OF BEARINGS (B.O.B.)



BASIS OF BEARINGS HEREON REPRESENTS A TRUE MERIDIAN PASSING THROUGH POINT ROACH1 AT LATITUDE 35°37'27.90351"N, LONGITUDE 115°21'51.13757"W. THE BEARINGS HEREON THEREFORE REFLECT GEODETIC (GPS) NORTH USING SURVEY-GRADE EQUIPMENT FROM THE GEOGRAPHIC POINT, ROACH1. THE MEASUREMENTS CONFORM TO "GPS, 5-METERS OR LESS PRECISION". DATUM IS NGS 2002.00 UTILIZING APPROXIMATELY 12-HOURS OF STATIC DATA COLLECTED AT EACH OF GEODETIC POINTS ROACH AND ROACH1.

REFERENCES

1. GUIDELINES AND RULES FOR THE PREPARATION OF WATER RIGHTS MAPS (REVISED SEPTEMBER 2003).
2. NRS 240.167, 327, 329, 533, 625 (ALSO NAC, AS APPLICABLE).
3. RECORD OF SURVEY CLARK CO. RECORDER, FILE/PAGE: 50/69, 74/87, 143/27, 181/94, G.L.O. CONTRACT SECTION SUBDIVISION & FIELD NOTES/PLAT: MAGEE 1883/FEB 23, 1884.
4. SITE DEVELOPMENT PLAN PROVIDED BY DEVELOPER'S REPRESENTATIVE ON 10/21/10.
5. SITE LEGAL DESCRIPTION PREPARED AND SEALED BY RICHARD A. ARIOTI, PLS 7953, 9/14/10 WHEREIN MR. ARIOTI VERBALLY AGREED ON 10/25/10 THAT THE INTENT OF "W1/2 N1/2 N1/2" IS ACTUALLY "N1/2 NW1/4".
6. "EXISTING CONDITIONS" MAP BY TANEY ENGINEERING, SEALED BY RYAN JEPSON, PE, 9/15/10.
7. UNRECORDED RECORD OF SURVEY PERFORMED BY NV POWER COMPANY (NV ENERGY) ENTITLED BIG HORN - ARDEN 230KV TRANSMISSION LINE, BLM CASE FILE NO. NV-074211 COMPLETED 01/05/03 BY "PAUL" PANGUS, PLS 10844, LYLE YENGLIN, SPAHR FELDER & JAMES WADKINS.

NOTES


1. EXISTING POINT OF DIVERSION AND PLACE OF USE FOR PERMITS 51544 AND 52733 ARE REPRESENTED AND SHOWN BY THEIR RESPECTIVE MAPS AND PERMITS ON FILE, NEVADA DIVISION OF WATER RESOURCES DATABASE, [WWW.WATER.NV.GOV](http://www.WATER.NV.GOV).
2. MONUMENTS MARKED "GC WALLACE ENG" AND "LS 2050" AS RELATE TO THIS SURVEY HAVE NOT BEEN FOUND TO HAVE ANY PROVENANCE ASSOCIATED WITH THEM IN THE CLARK COUNTY RECORDER'S OFFICE AS REQUIRED BY NRS 329. THEREFORE EVIDENCE AND SPATIAL VERIFICATION FOR APPARENTLY NON-COMPLIANT CORNERS THAT WERE FOUND IN THE FIELD WILL BE RECORDED AS CORNER RECORDS.
3. CORNER RECORDS FOR ALL MONUMENTS EXCEPT THE FOUND BLM BRASS MONUMENTS WILL BE ON FILE WITH THE CLARK COUNTY RECORDER'S OFFICE UNDER CORNER RECORDS. MAP SCHEDULE DID NOT PERMIT PRIOR RECORDATION.

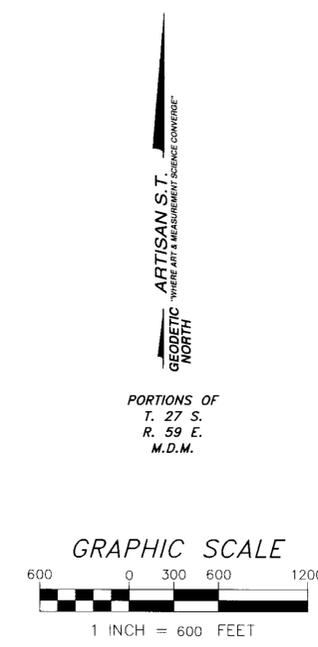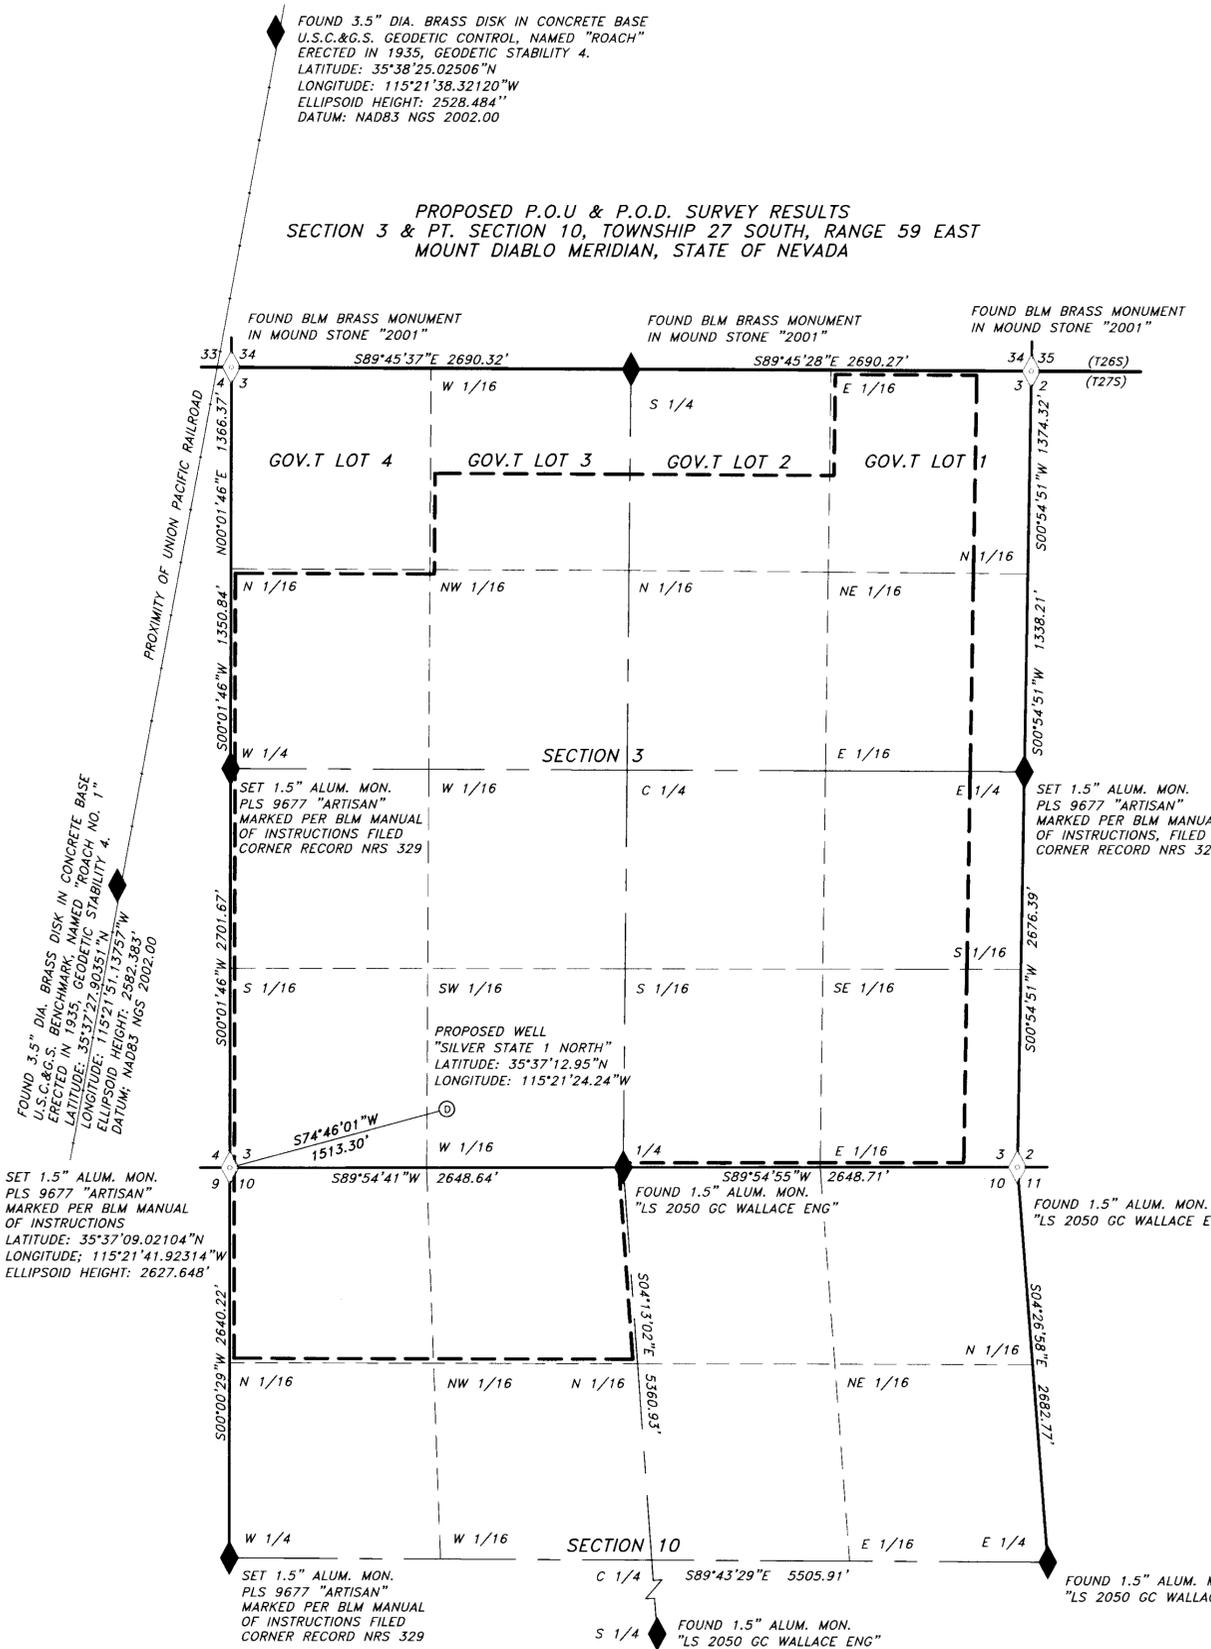

STATE WATER RIGHT SURVEYOR'S CERTIFICATE

I, TIMOTHY J. WOLF, AGENT, ARTISAN SPATIAL TECHNOLOGY, LLC, BEING FIRST DULY SWORN, DEPOSE AND SAY THAT THIS MAP, CONSISTING OF ONE SHEET, HAS BEEN CORRECTLY DRAWN TO THE DESIGNATED SCALE FROM FIELD NOTES OF A SURVEY MADE BY ME, BETWEEN THE 20TH AND 26TH DAY OF OCTOBER, 2010; THAT IT TRULY AND CORRECTLY REPRESENTS THE PROPOSED LOCATION AND EXTENT OF THE WORKS USED TO DIVERT WATER FROM THE IVANPAH VALLEY NORTHERN PART BASIN (164A), IN CLARK COUNTY, NV, BY LAS VEGAS VALLEY WATER DISTRICT.

*[Signature]* 10/29/10  
TIMOTHY J. WOLF  
STATE WATER RIGHT SURVEYOR  
NEVADA CERTIFICATE NO. 954  
AGENT, ARTISAN SPATIAL TECHNOLOGY, LLC

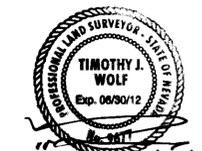

ATTEST:  
STATE OF NEVADA }  
COUNTY OF CLARK } S.S.  
SIGNED OR ATTESTED BEFORE ME ON Oct 29, 2010 BY TIMOTHY J. WOLF.



SIGNATURE: *[Signature]*  
PRINTED NAME: Eve Ruether  
MY COMMISSION EXPIRES: Nov 24 '13

<b>Art</b>	Artisan Spatial Technology, LLC "Where Art & Measurement Science Converge"		CONTRACT: TSA-FSI-AST 10/18/10
	P.O. 35381, LAS VEGAS, NV. 89133		LOCATION: SILVERSTATE SITE
	(702) 233-3451		NAME: SILVERSTATE WR
	<a href="http://www.ArtisanGroupUSA.com">http://www.ArtisanGroupUSA.com</a>		REV. DATE: 10/29/10
			DRAWN: T.WOLF
			REVISED: B.SQUELCH
			H.SCALE: 1"=600'
			V.SCALE: N/A
			SHEET(S) 1 of 1

MAP TO ACCOMPANY TEMPORARY APPLICATION TO CHANGE THE POINT OF DIVERSION, MANNER AND PLACE OF USE OF A PORTION UNDER PERMIT NO.'S 51544 (CERTIFICATE NO. 13802) AND 52733

FOR: POWER  
BY: LAS VEGAS VALLEY WATER DISTRICT  
FROM: AN UNDERGROUND SOURCE  
IN: CLARK COUNTY, NEVADA

