


SECTIONS 18 AND 19, T. 34N., R. 40E., AND SECTION 13 AND 24, T. 34N., R. 39E., M. D. B. & M.

T. 34N., R. 39&40E.
M. D. B. & M.

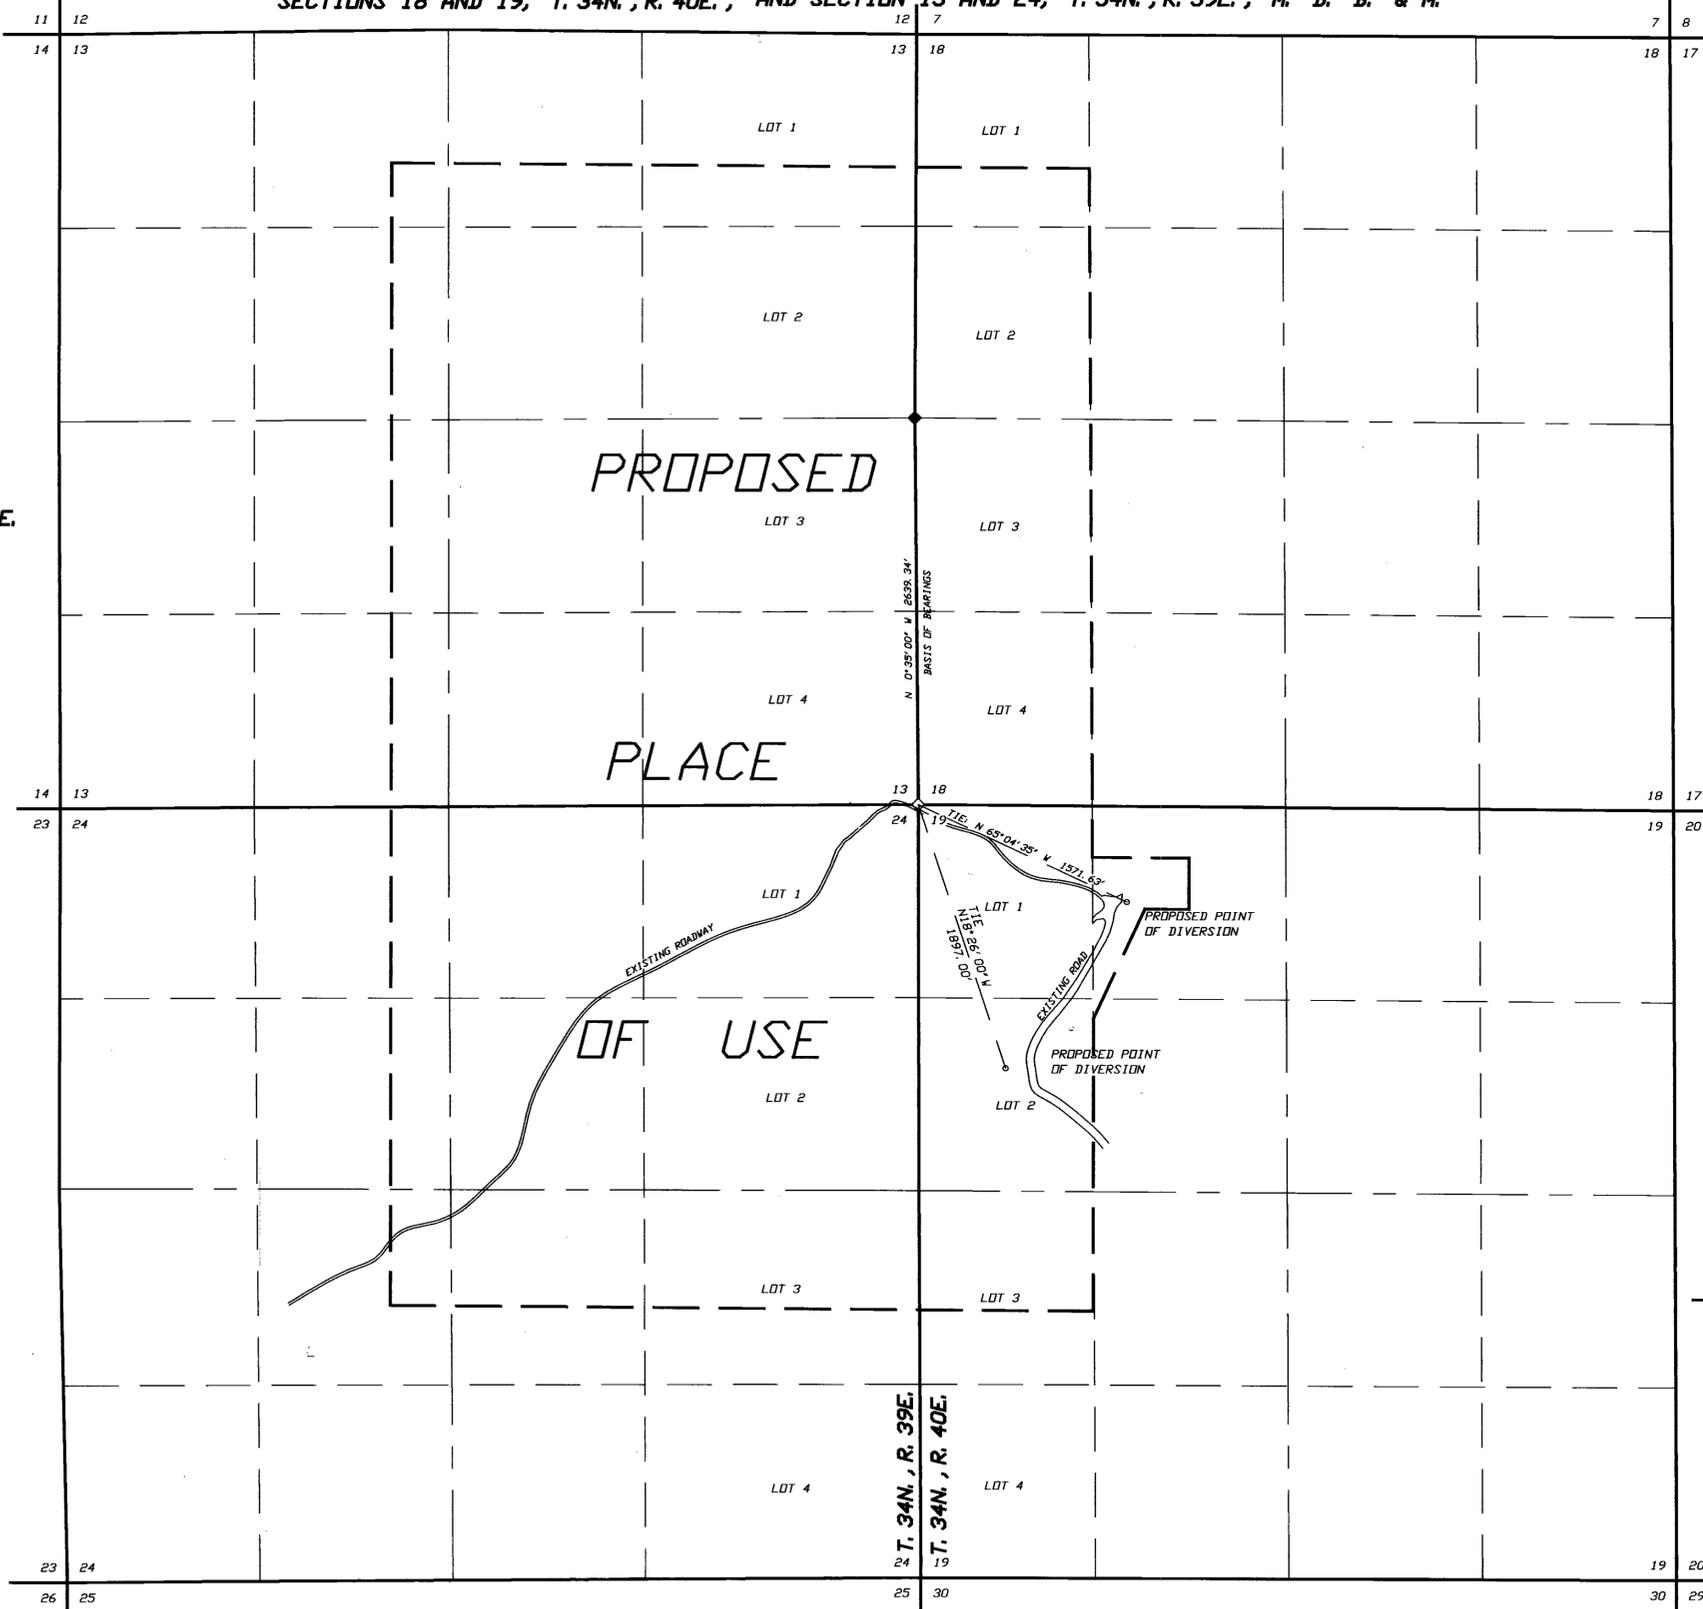

STATE OF NEVADA
COUNTY OF HUMBOLDT

I, JOHN H. MILTON III, being first duly sworn, depose and say that this map, consisting of one sheet, numbered from 1 to 1, inclusive, has been correctly drawn to the designated scale from field notes of a survey made by me, or under my supervision and direction, between the 1st day of November, 2010; that it truly and correctly represents the proposed location and extent of the works used to divert water from underground in Humboldt County, Nevada by GOLDEN PREDATOR MINES US INC. for mining, milling and dewatering purposes. That the proposed point of diversion and return, and the location of the mine, the approximate size and capacity of the diverting channel or conduit, and the location and names of all other works or streams which are crossed by or connected with the said works, are fully and correctly designated thereon.



State Water Right Surveyor No. 573

Subscribed and sworn to before me this 10th day of November, 2010.

Betty Lawrence

Notary Public in and for Humboldt County, State of Nevada

My commission expires: 02/28/2011



NOTES:

Basis of Bearings was taken from the B.L.M. Dependent Resurvey Plat of T. 34N., R. 39E., M. D. B. & M., dated June 25th, 1973.

— — — — — Indicates the boundary of the proposed place of use.

- ◊ Indicates a found section corner, an iron pipe with a B. L. M. brass cap, unless otherwise noted.
- ◆ Indicates a found 1/4 section corner, an iron pipe with a B. L. M. brass cap, unless otherwise noted.

SCALE 1" = 600'



Desert Mountain Surveying
Land and Water Right Surveyors
146 West Second Street
WINNEUCCA, NEVADA 89445 (775) 623-4414

STATE ENGINEER'S USE

80304, 15

11/25/10: Sworn statement should read "on the 10th day of November, 2010." See fax. BNC

FILED
NOV 24 2010
STATE ENGINEER'S OFFICE

MAP TO ACCOMPANY APPLICATION
TO APPROPRIATE WATER

BY GOLDEN PREDATOR MINES US INC.

FROM UNDERGROUND SOURCE
FOR MINING, MILLING AND DEWATERING USE
IN HUMBOLDT COUNTY, NEVADA

80315 80314