


SECTION 19, T. 40N., R. 31E., M. D. B. & M.

T. 40N., R. 31E.  
M. D. B. & M.

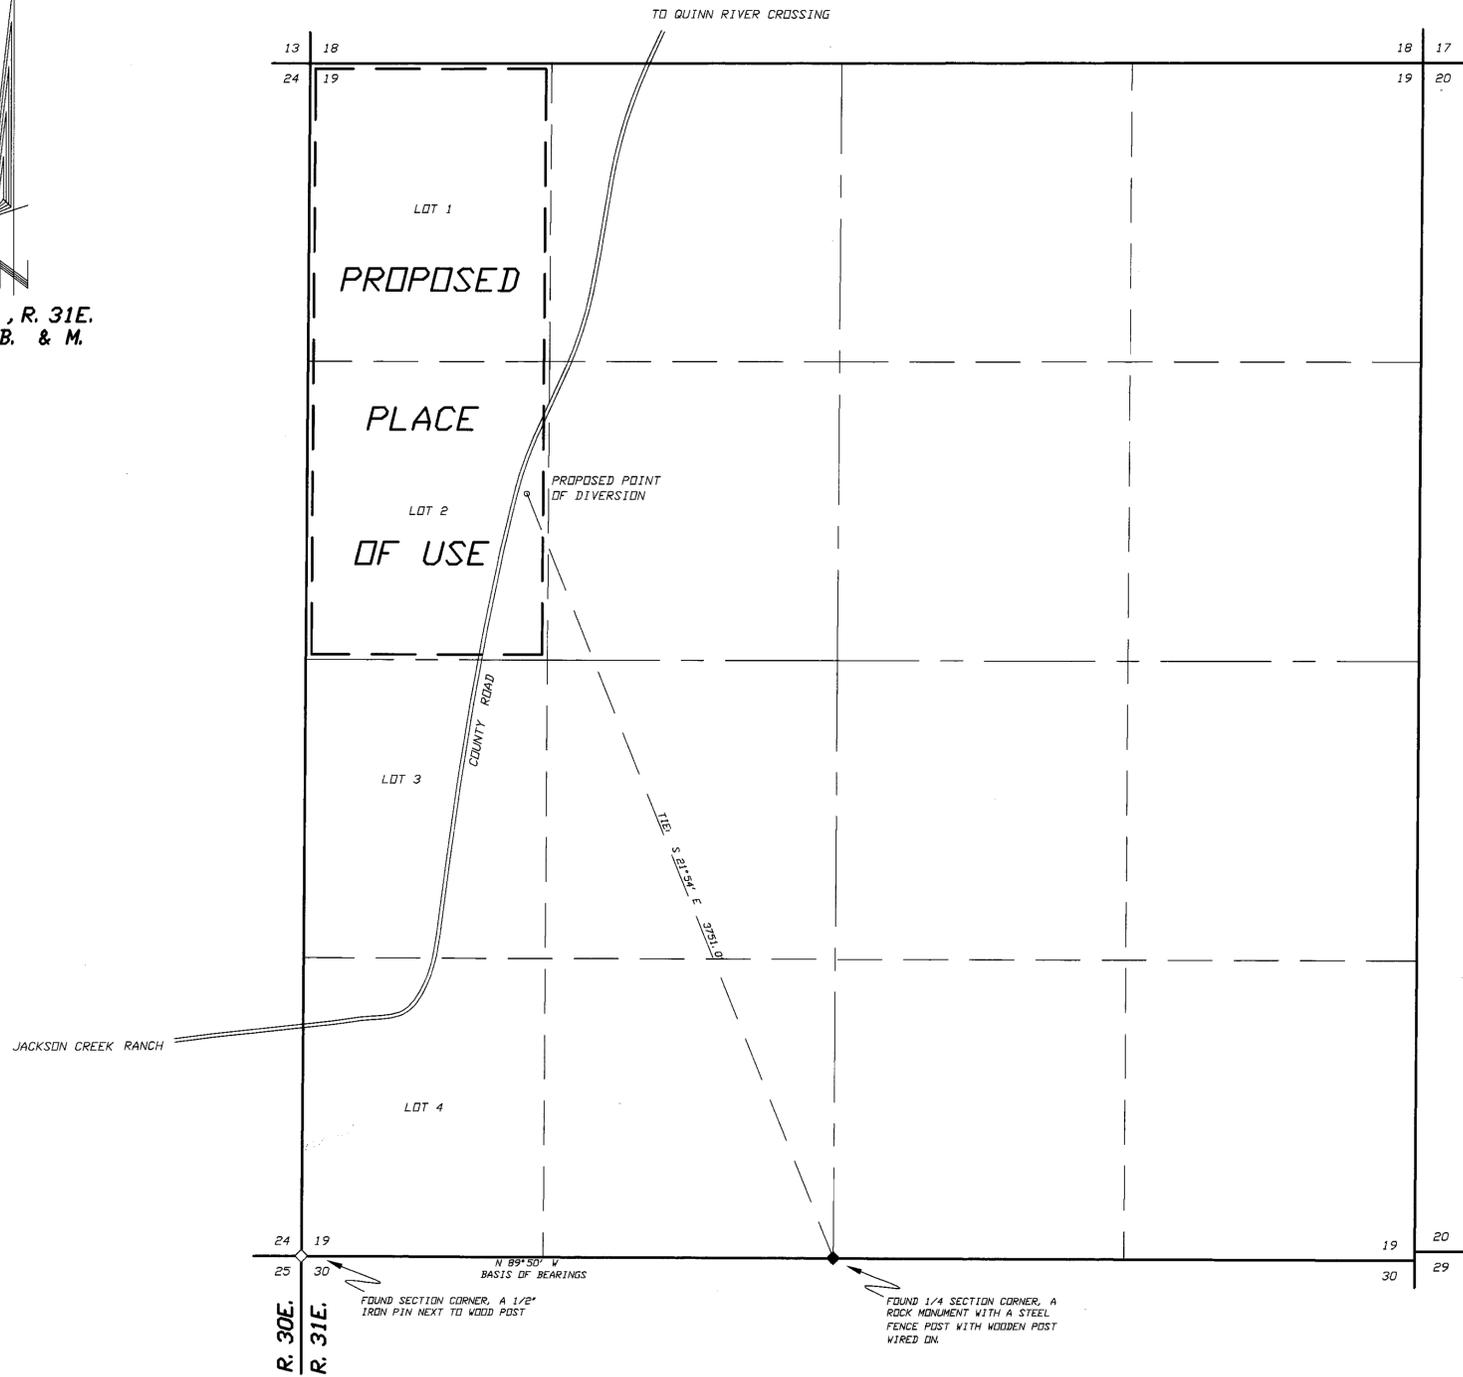

STATE OF NEVADA  
COUNTY OF HUMBOLDT

I, JOHN H. MILTON III, being first duly sworn, depose and say that this map, consisting of one sheet, numbered from 1 to 1, inclusive, has been correctly drawn to the designated scale from field notes of a survey made by me, or under my supervision and direction, between the 21st day of October, and the 22nd day of October, 2010; that it truly and correctly represents the proposed location and extent of the works used to divert water from underground in Humboldt County, Nevada by DELONG RANCHES, INC. for stockwatering purposes. That the proposed point of diversion, the approximate location and size of the diverting channel or other conduit, the place and manner of use, the location and names of all other works which are crossed by or connect with the said works, are fully and correctly designated thereon.




State Water Right Surveyor No. 573

Subscribed and sworn to before me this 17th day of November, 2010.

*Doris A. Twichell*

DORIS A. TWICHELL  
Notary Public in and for Humboldt County,  
State of Nevada.  
My commission expires on May 28th, 2013.

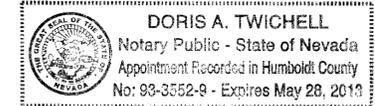

NOTES:

Basis of Bearings was taken from the G.L.D. Survey Plat of T. 40N., R. 31E., M. D. B. & M., dated December 23rd, 1874.

----- Indicates the boundary of the proposed place of use.

SCALE 1" = 400'



80344 CERTIFICATE NO. 19630 ISSUED 10-22-2014

STATE ENGINEER'S USE



FILED  
DEC 21 2010  
STATE ENGINEER'S OFFICE

MAP TO ACCOMPANY APPLICATION  
TO APPROPRIATE WATER

BY DELONG RANCHES, INC.

FROM AN UNDERGROUND SOURCE  
FOR STOCKWATERING USE  
IN HUMBOLDT COUNTY, NEVADA

Desert Mountain Surveying  
Land and Water Right Surveyors  
146 West Second Street  
WINNEMUCCA, NEVADA 89445 (775) 623-4414

80344