

STATE OF NEVADA
COUNTY OF HUMBOLDT

I, JOHN H. MILTON III, being first duly sworn, depose and say that this map, consisting of 2 sheets, numbered from 1 thru 2, inclusive, has been correctly drawn to the designated scale from field notes of a survey made by me, or under my supervision and direction, on the 24th day of November, 2010; that it truly and correctly represents the proposed location and extent of the works used to divert water from underground in Humboldt County, Nevada by RODNEY and VIRGINIA ST. CLAIR for irrigation use under Permit Numbers 26076, and 26077. That the proposed point of diversion, the approximate location and size of the diverting channel or other conduit, the place and manner of use, and the location and names of all other works or streams which are crossed by, or connected with the said works, are fully and correctly designated thereon.





State Water Right Surveyor No. 573


Subscribed and sworn to before me this 19th day of January, 2011.

Doris A. Twichell
Notary Public in and for Humboldt County, State of Nevada

My commission expires: May 28th, 2013

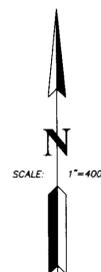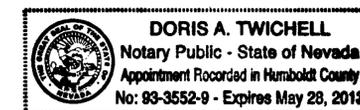

SECTION 31, T.36N., R.34E., M.D.B.&M.
HUMBOLDT COUNTY, NEVADA

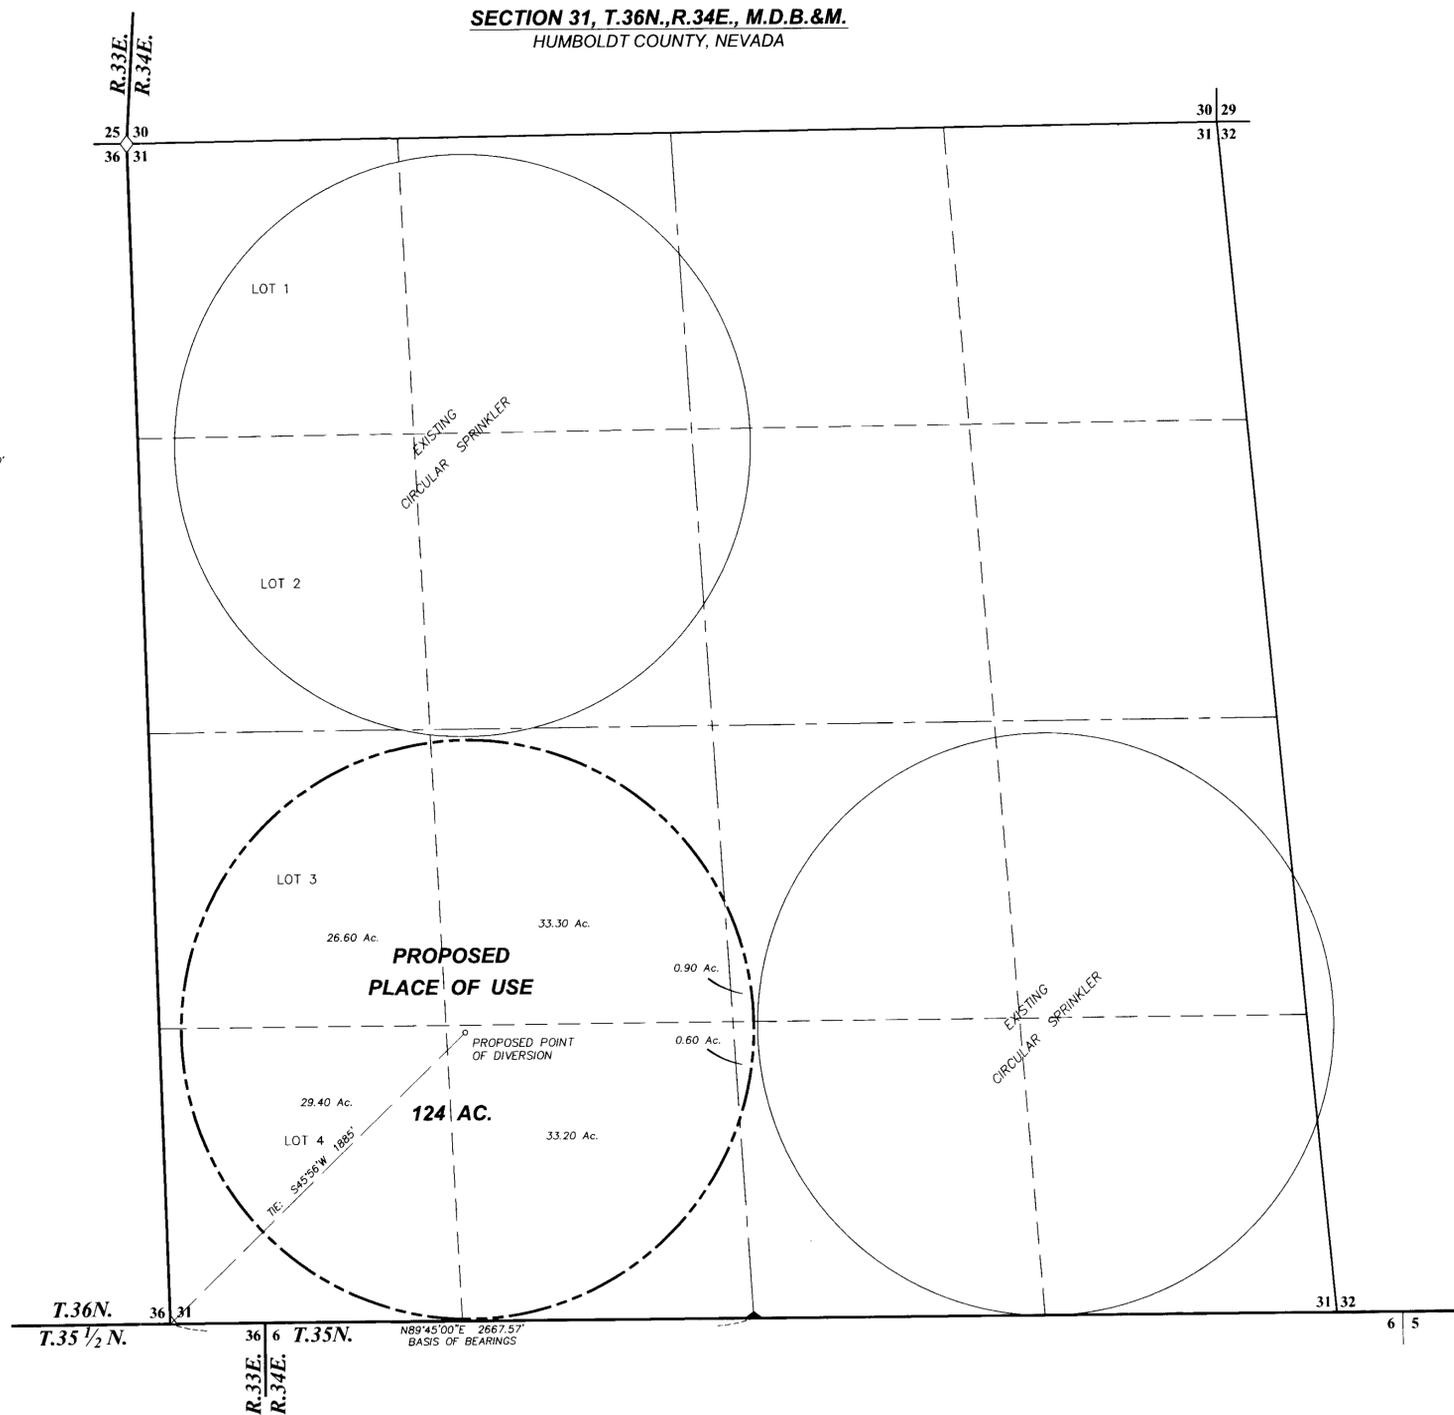


LEGEND

- △ ◇ Indicates a found section corner, an iron pipe with a B.L.M. brass cap, unless otherwise noted.
- ▲ ◆ Indicates a found 1/4 section corner, an iron pipe with a B.L.M. brass cap, unless otherwise noted.
- Indicates the boundary of the proposed place of use.

BASIS OF BEARINGS

Basis of Bearings was taken from the B.L.M. Dependent Resurvey Plot of T.36N., R.34E., M.D.B.&M. dated July 26, 1977.

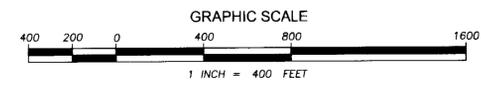

MAP 1 OF 2 SHEETS

DESERT MOUNTAIN SURVEYING
Land • Water Rights • Boundary
146 West Second Street, Winnemucca, NV 89445
775-623-4414 FAX 775-623-5821 E-MAIL dms@winnemucca.net

STATE ENGINEER'S USE

80394.05



FILED
JAN 20 2011
STATE ENGINEER'S OFFICE

2011 JAN 20 AM 11:26

AMENDED
- Map To Accompany Application -
TO CHANGE THE
POINT OF DIVERSION & PLACE OF USE OF A PORTION OF
PERMITS 26076 CERT. 7992 and 26077 CERT. 7993
- For -
IRRIGATION USE
- By -
RODNEY and VIRGINIA ST. CLAIR
FROM UNDERGROUND IN HUMBOLDT COUNTY, NEVADA

80395 80394

SECTION 30, T.35N., R.32E., M.D.B.&M.
HUMBOLDT COUNTY, NEVADA

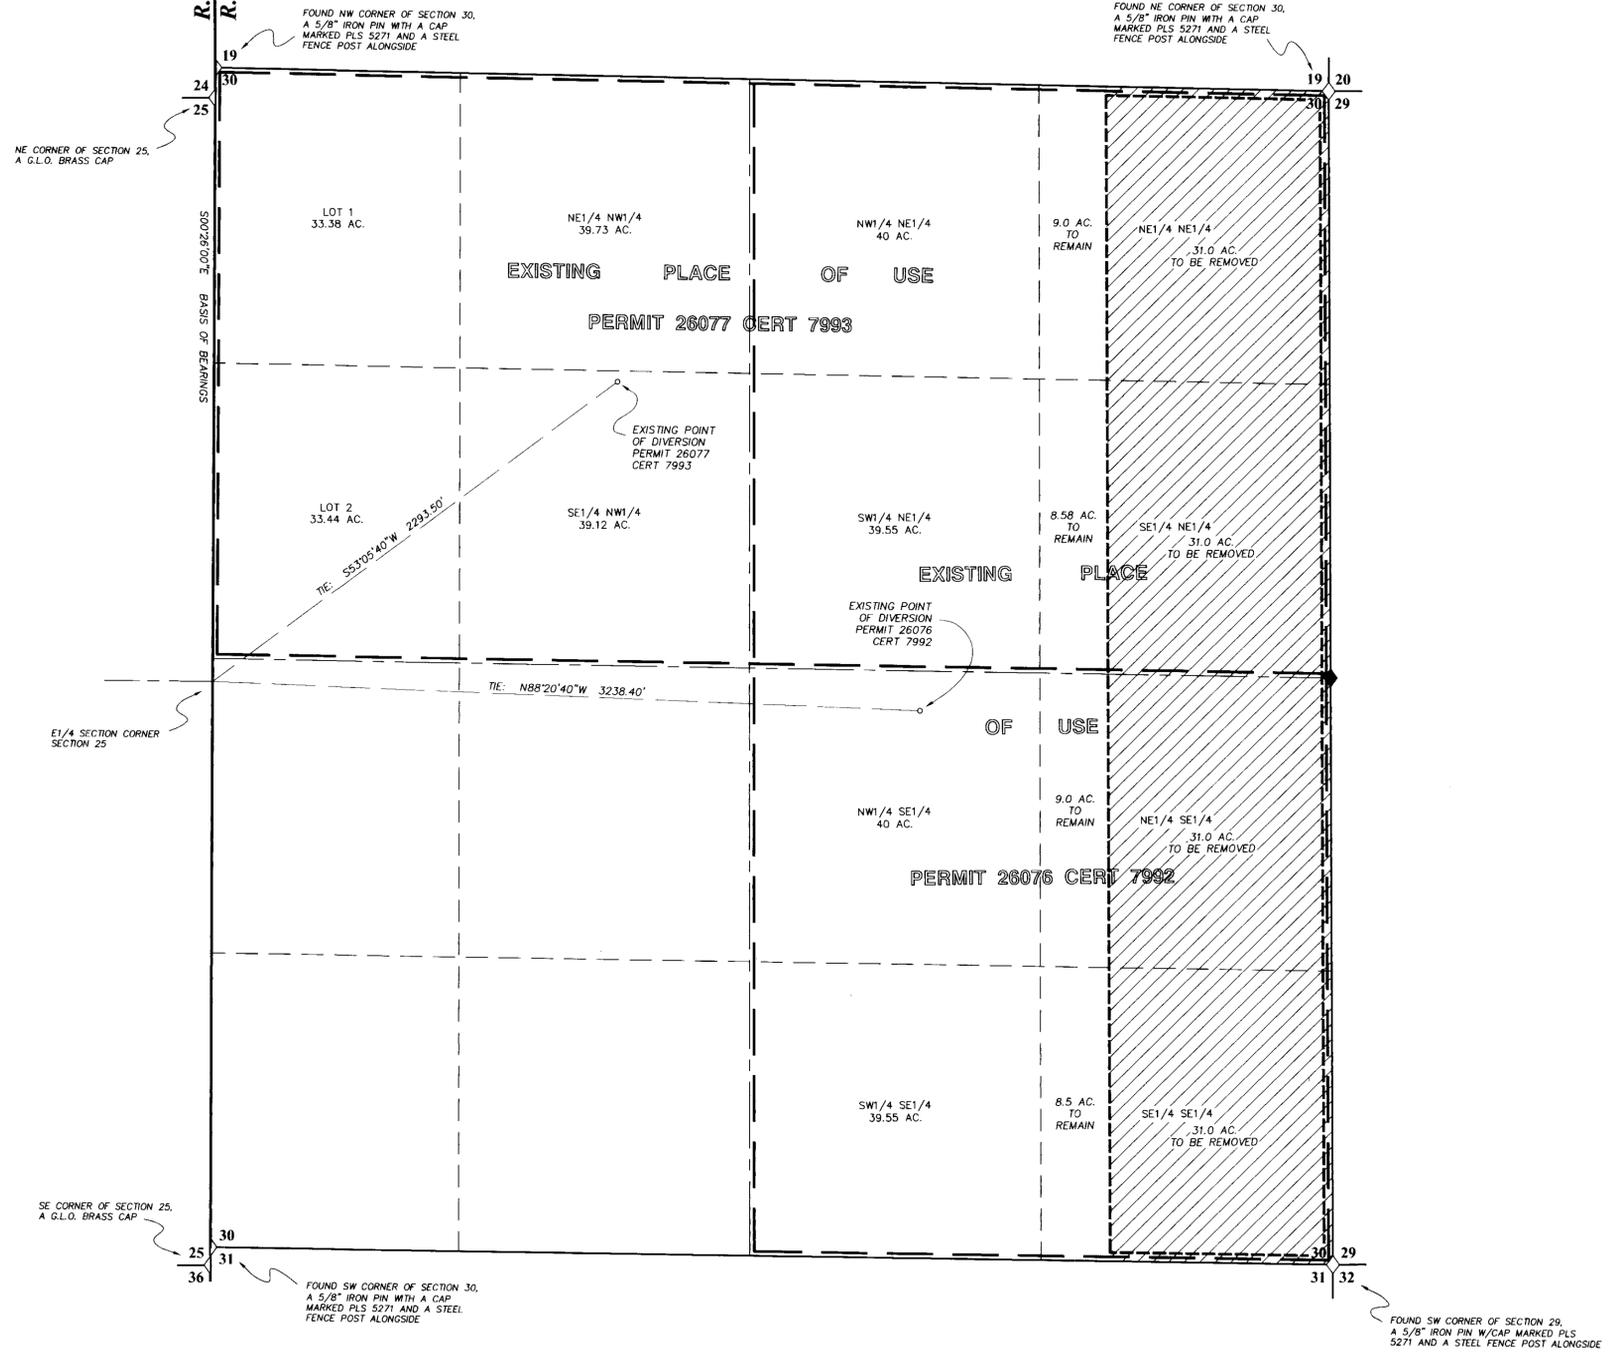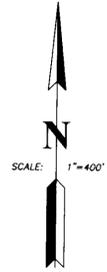


LEGEND

- ◊ Indicates a found section corner as indicated.
- ◆ Indicates a found 1/4 section corner, a 5/8" iron pipe with plastic cap marked PLS 5271.
- Indicates the boundary of the existing place of use.
- Indicates the boundary of the area to be removed.

BASIS OF BEARINGS

Basis of Bearings was taken from the G.L.O. Survey Plat of T.35N., R.31E., M.D.B.&M. dated January 14, 1914.

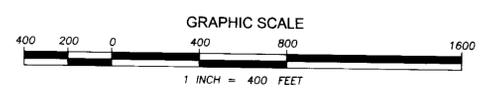

MAP 2 OF 2 SHEETS



DESERT MOUNTAIN SURVEYING
Land • Water Rights • Boundary
145 West Second Street, Winnemucca, NV 89445
775-623-4414 FAX 775-623-5621 E-MAIL: dms@winnemucca.net

STATE ENGINEER'S USE

60394,95

FILED
JAN 20 2011

92:111W 02 NW 1102

AMENDED
- Map To Accompany Application -
TO CHANGE THE
POINT OF DIVERSION & PLACE OF USE OF A PORTION OF
PERMITS 26076 CERT. 7992 and 26077 CERT. 7993
- For -
IRRIGATION USE
- By -
RODNEY and VIRGINIA ST. CLAIR
FROM UNDERGROUND IN HUMBOLDT COUNTY, NEVADA

81515 81514 81513 80395 80394

C:\Users\milton\Documents\2011\0051.dwg 1/19/2011 1:36:37 PM